



Location	Top Elev.(m)	Length(m)
A	402.100	17.5
B	402.200	17.6
C	402.200	17.6
D	402.200	17.6
E	402.300	17.7
F	402.300	17.7
G	402.300	17.7
H	402.300	17.7
I	402.400	17.8
J	402.400	17.8

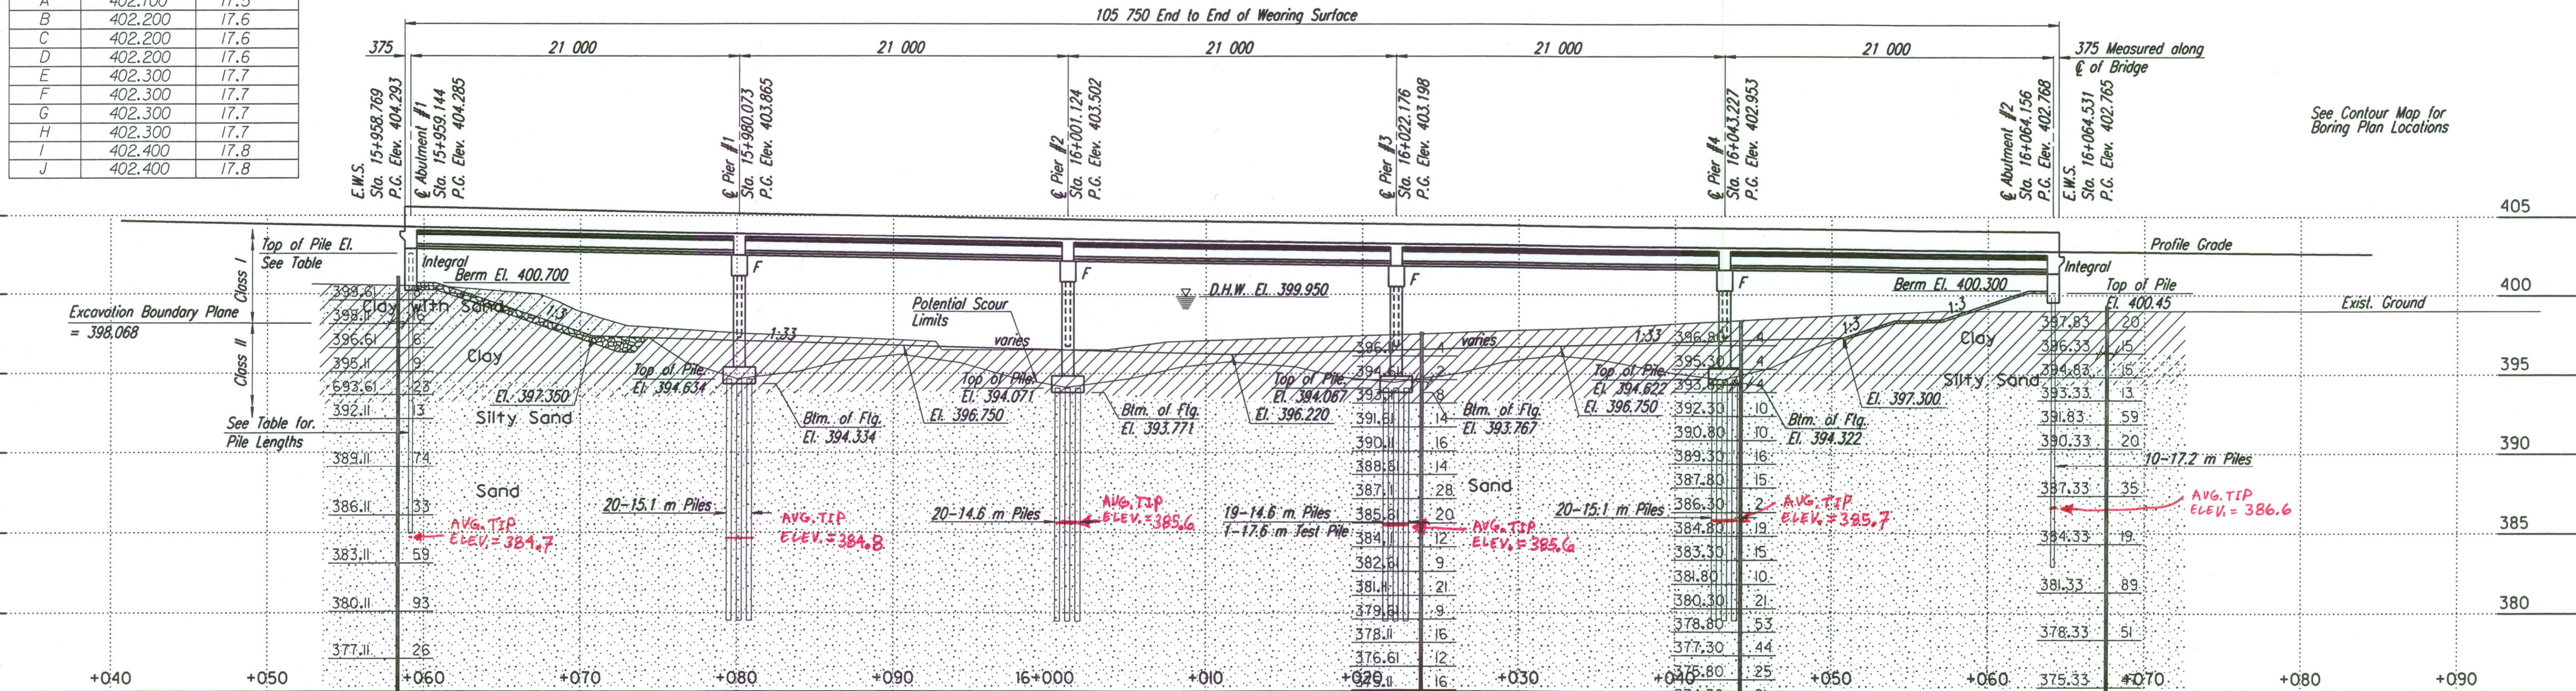

	Elevation interpolated or from adjacent soundings
	Actual sounding elevation
	Drive started
	Refusal

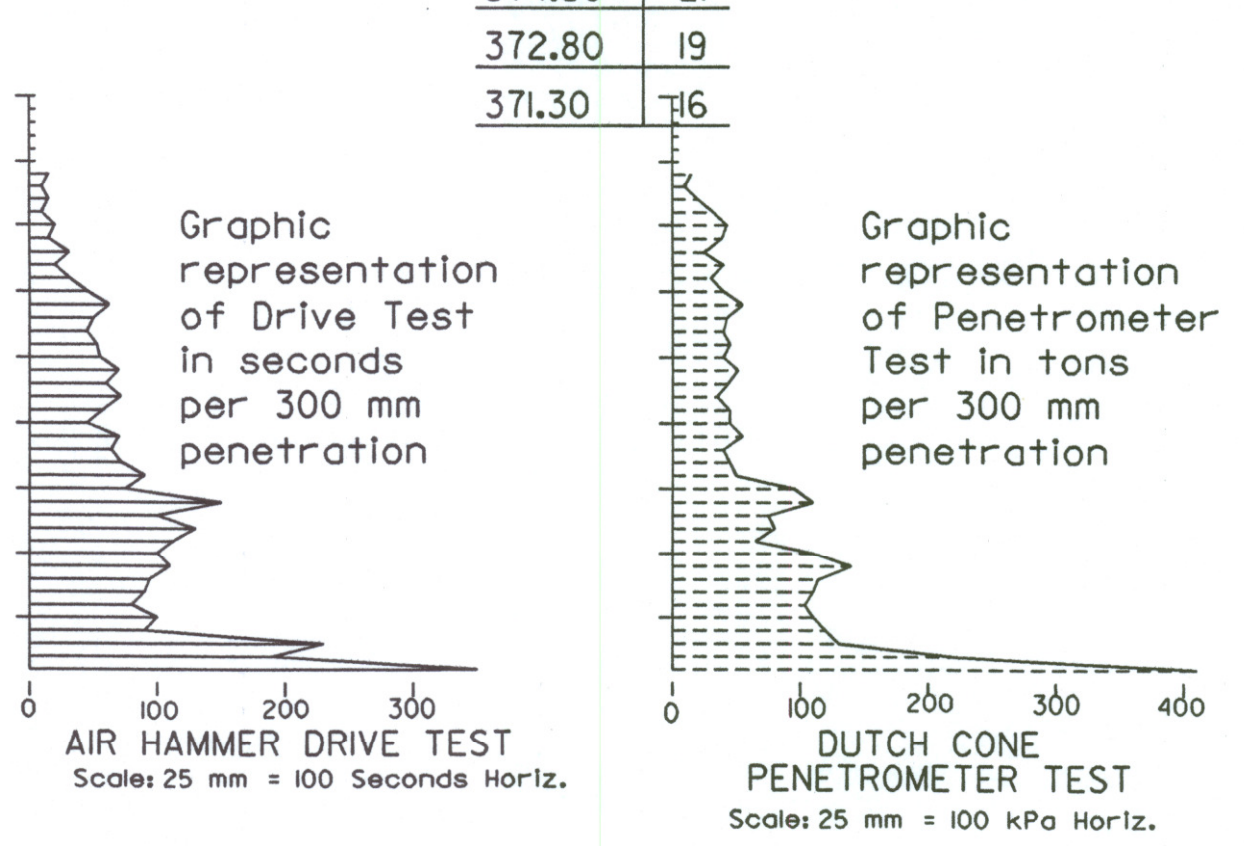

NOTE: The soundings shown on these plans are taken from notes obtained in the field and represent the best information available. The logs of these soundings are available at their offices at Wichita, Kansas for inspection by interested and qualified bidders.

No.	Revisions	By	Date
CITY OF WICHITA BR. NO. 54-87-19.31(494) W.B. STA. 16+011.650			
ENGINEERING GEOLOGY WEST BOUND KELLOGG (US-54) OVER COWSKIN CREEK SEDGWICK COUNTY			
 Professional Engineering Consultants, P.A. 303 S. TOPEKA • WICHITA, KANSAS 67202 316-262-2691 • FAX 316-262-3003			
Designed by	R.A.S.	Checked by	R.A.S.
Drawn by	W.L.L.	Date	April, 2002
		Job No.	97362

1:1997/97362/001/bridge/cowskin/malnl/mwBgeology
 drawn by: wil
 plotted by: drp 3-25-2002