


STATE	PROJECT NO.	YEAR	SHEET NO.	TOTAL SHEETS
KANSAS	54-87 K-6657-01	2002	594	1122

DATE	
BY	
REFERENCES NOTED	
REFERENCES CHECKED	

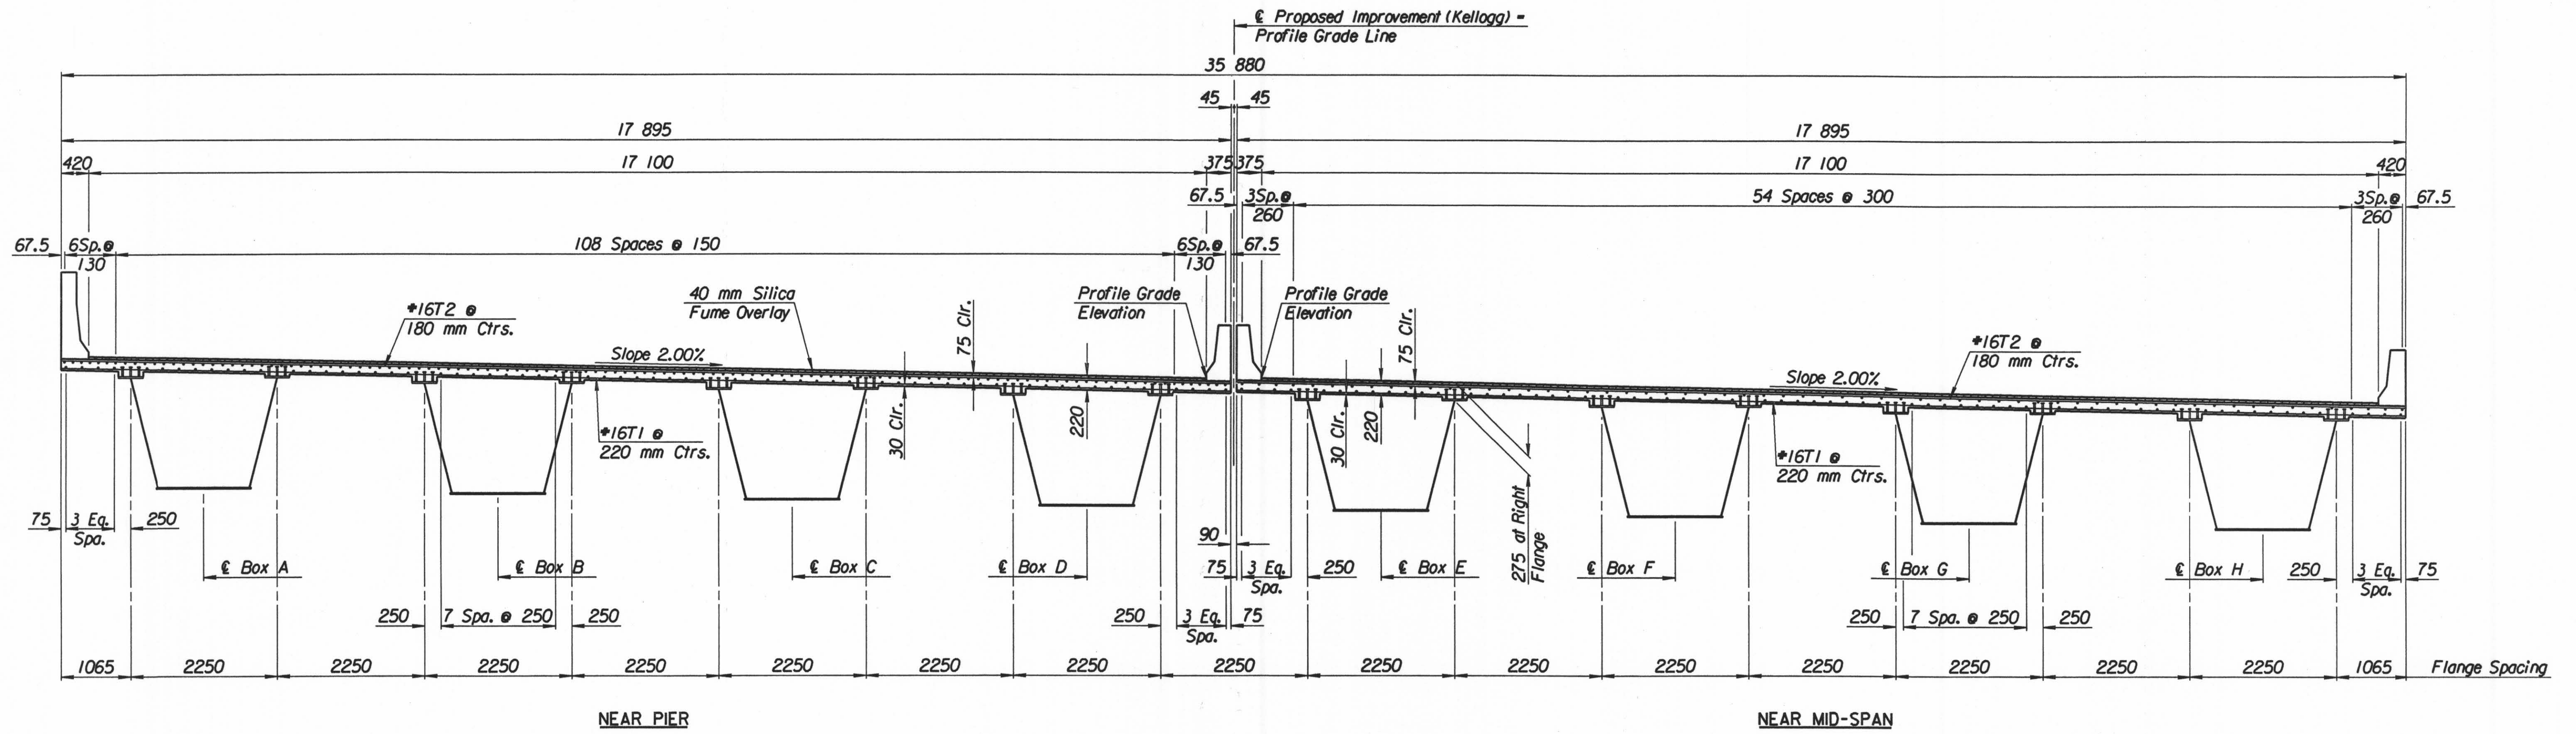

SECTION

Drawn by: will
 Plotted by: svb 3-25-2002
 i:/1997/97362/001/bridge/tylerrd/supdet

No.	Revisions	By	Date
CITY OF WICHITA BR. NO. 54-87-20J3 (496) W.B. STA. 17+332.607 BR. NO. 54-87-20J2 (497) E.B. STA. 17+332.607 SUPERSTRUCTURE DETAILS KELLOGG (US-54) OVER TYLER ROAD SEDGWICK COUNTY			
Professional Engineering Consultants, P.A. 303 S. TOPEKA • WICHITA, KANSAS 67202 316-262-2691 • FAX 316-262-3003			
Designed by	P.D.F.	Checked by	R.A.S.
Drawn by	W.L.L.	Date	April 2002
		Job No.	97362