
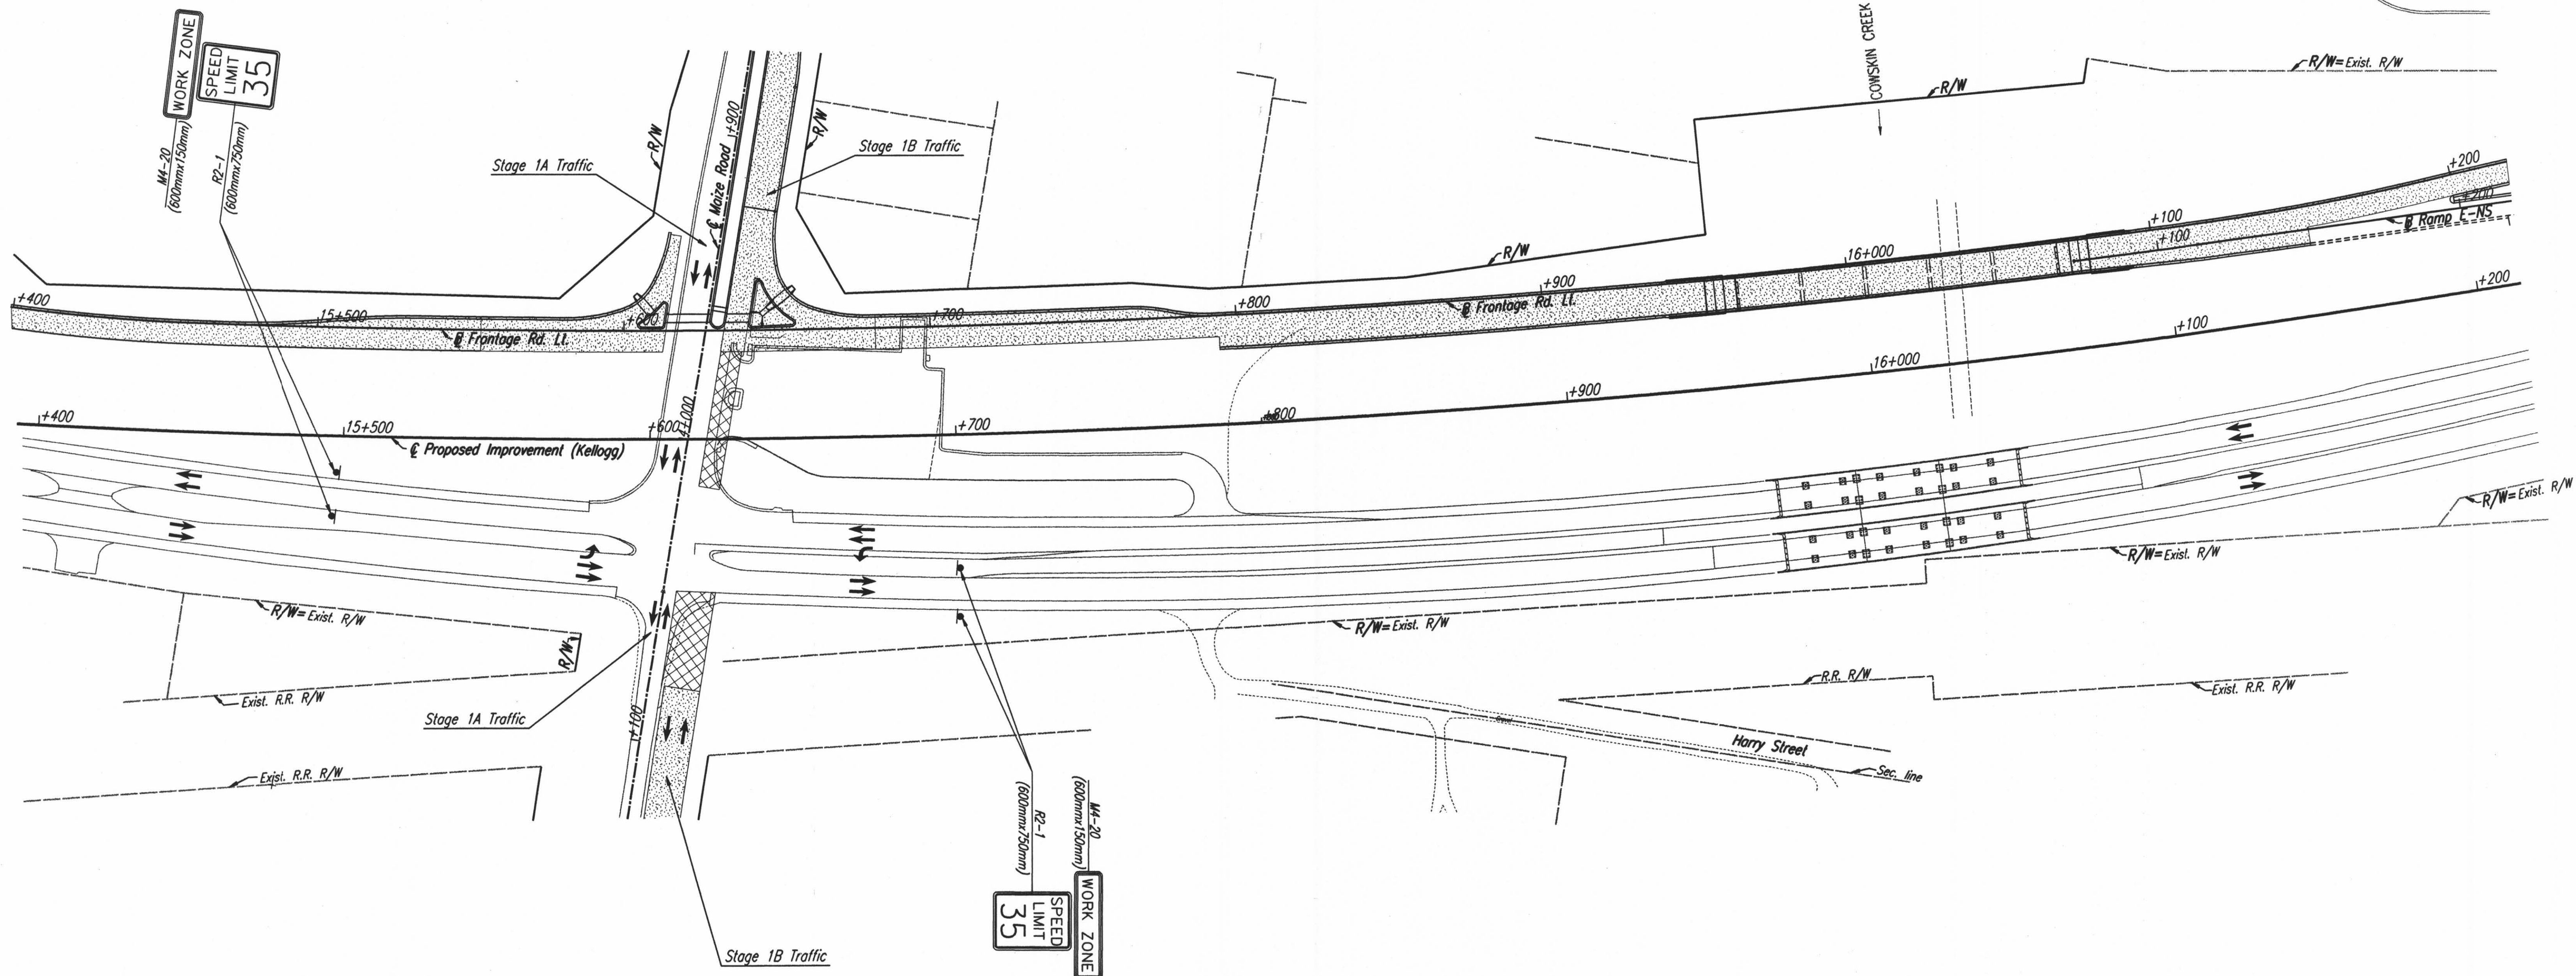


FHWA REGION NO.	STATE	PROJECT NO.	YEAR	SHEET NO.	TOTAL SHEETS
7	KANSAS	54-87 K-6657-01	2002	798	1122

DATE	
BY	
REFERENCES NOTED	
REFERENCES CHECKED	

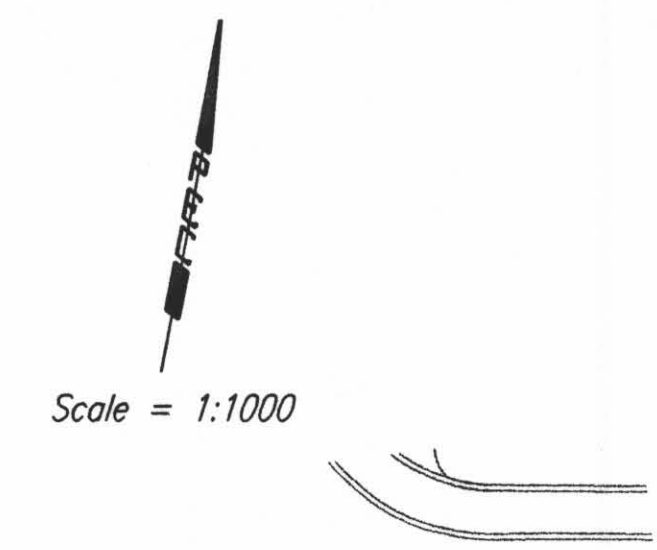

DSNR: OPER: JGP SCALE: 1:1000
 i:/1997/97362/SEQUENCE/STAGE IA/PL154.DGN 1-09-2002 9:36:08 LAST REV: 4-11-2002 BY: drp

See Sh. Nos. 815-818
for Traffic Control
on Maize Rd.

See Sheet Nos. 837 & 838
for Temporary Traffic Signal.

No.	Revisions	By	Date

CITY OF WICHITA
TRAFFIC CONTROL
STAGE IA, IB & IC
STA. 15+400 TO STA. 16+200
 SEDGWICK COUNTY

Professional Engineering Consultants, P.A.
 303 S. TOPEKA • WICHITA, KANSAS 67202
 316-262-2691 • FAX 316-262-3003

Designed by	RPG, RWM	Checked by	WDH
Drawn by	JGP	Date	April, 2002 Job No. 97362