


FHWA REGION NO.	STATE	PROJECT NO.	YEAR	SHEET NO.	TOTAL SHEETS
7	KANSAS	54-87 K-6657-01	2002	814A	1122

Scale = 1:1000

REFERENCES NOTED	DATE
REFERENCES CHECKED	BY

DSNR: OPER: JGP SCALE: 1:1000
 I:\1997\97362\SEQUENCE\STAGE 3\PL138.DGN 1-17-2002 11:23:36 LAST REV: 4-15-2002 BY: svb

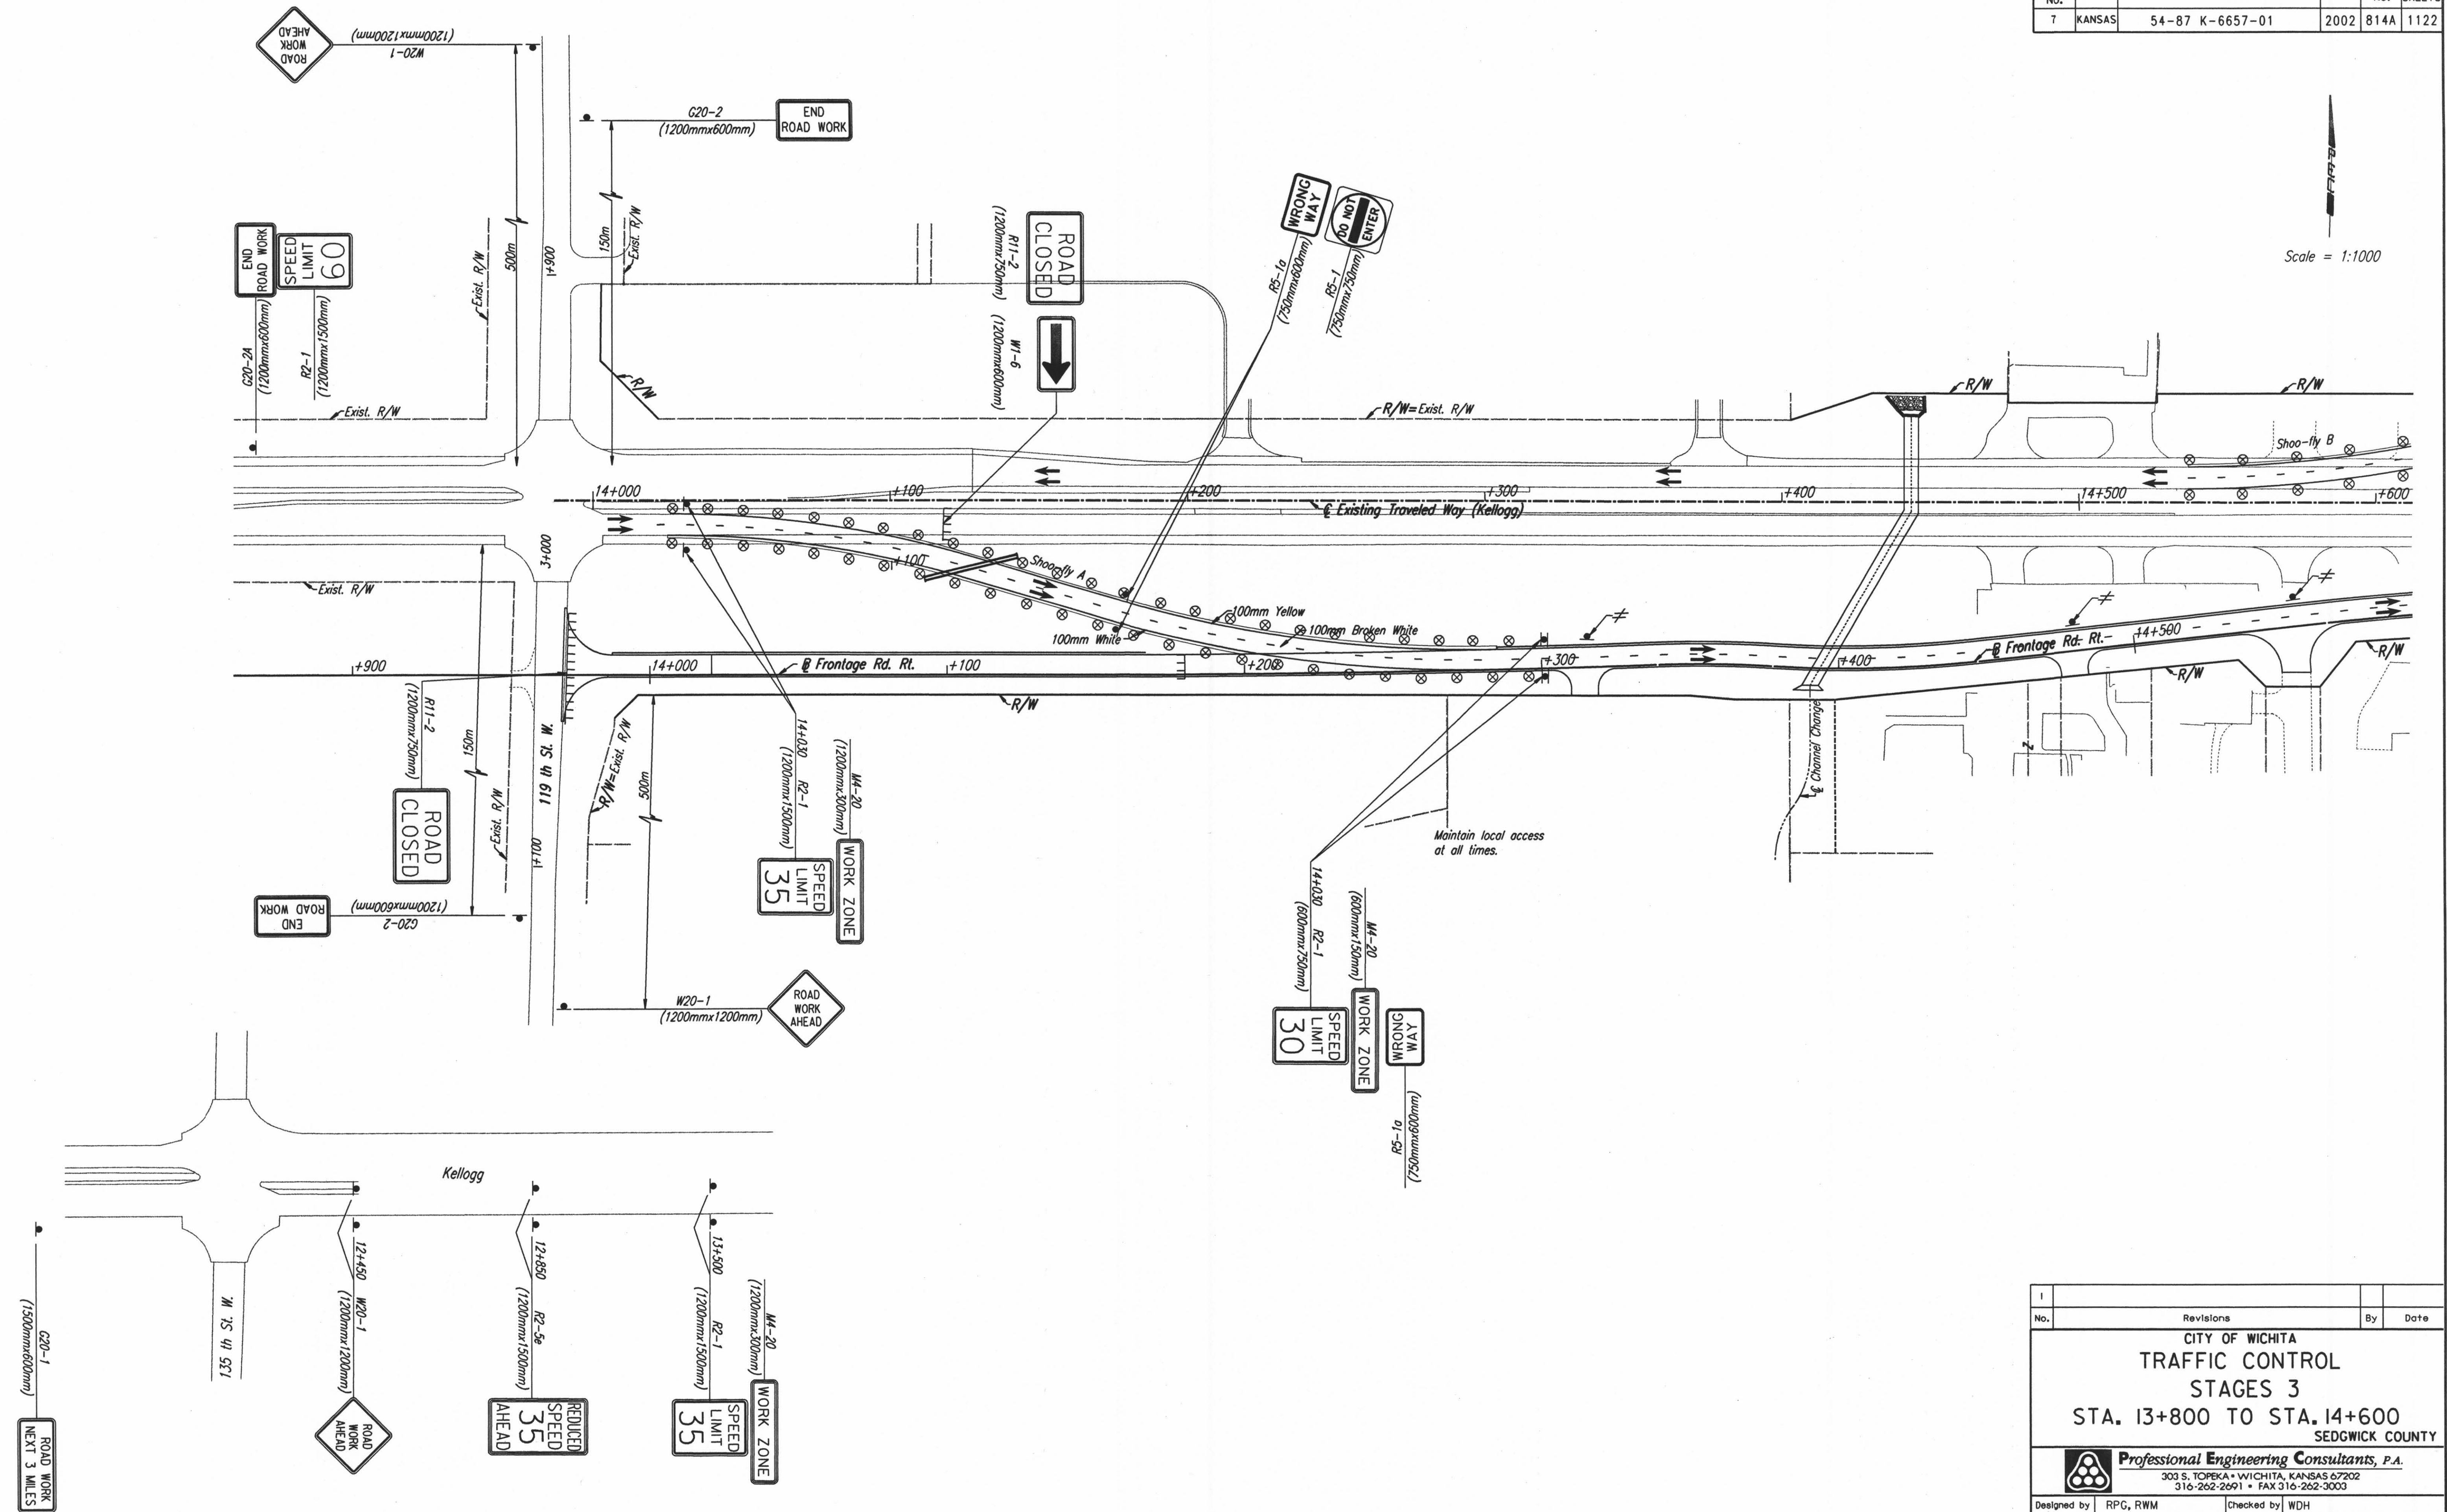

No.	Revisions	By	Date
CITY OF WICHITA TRAFFIC CONTROL STAGES 3 STA. 13+800 TO STA. 14+600 SEDGWICK COUNTY			
Professional Engineering Consultants, P.A. 303 S. TOPEKA • WICHITA, KANSAS 67202 316-262-2691 • FAX 316-262-3003			
Designed by	RPG, RWM	Checked by	WDH
Drawn by	JGP	Date	April, 2002
		Job No.	97362