


FHWA REGION NO.	STATE	PROJECT NO.	YEAR	SHEET NO.	TOTAL SHEETS
7	KANSAS	54-87 K-6657-01	2002	814C	1122

DATE	BY
REFERENCES NOTED	REFERENCES CHECKED

Scale = 1:1000

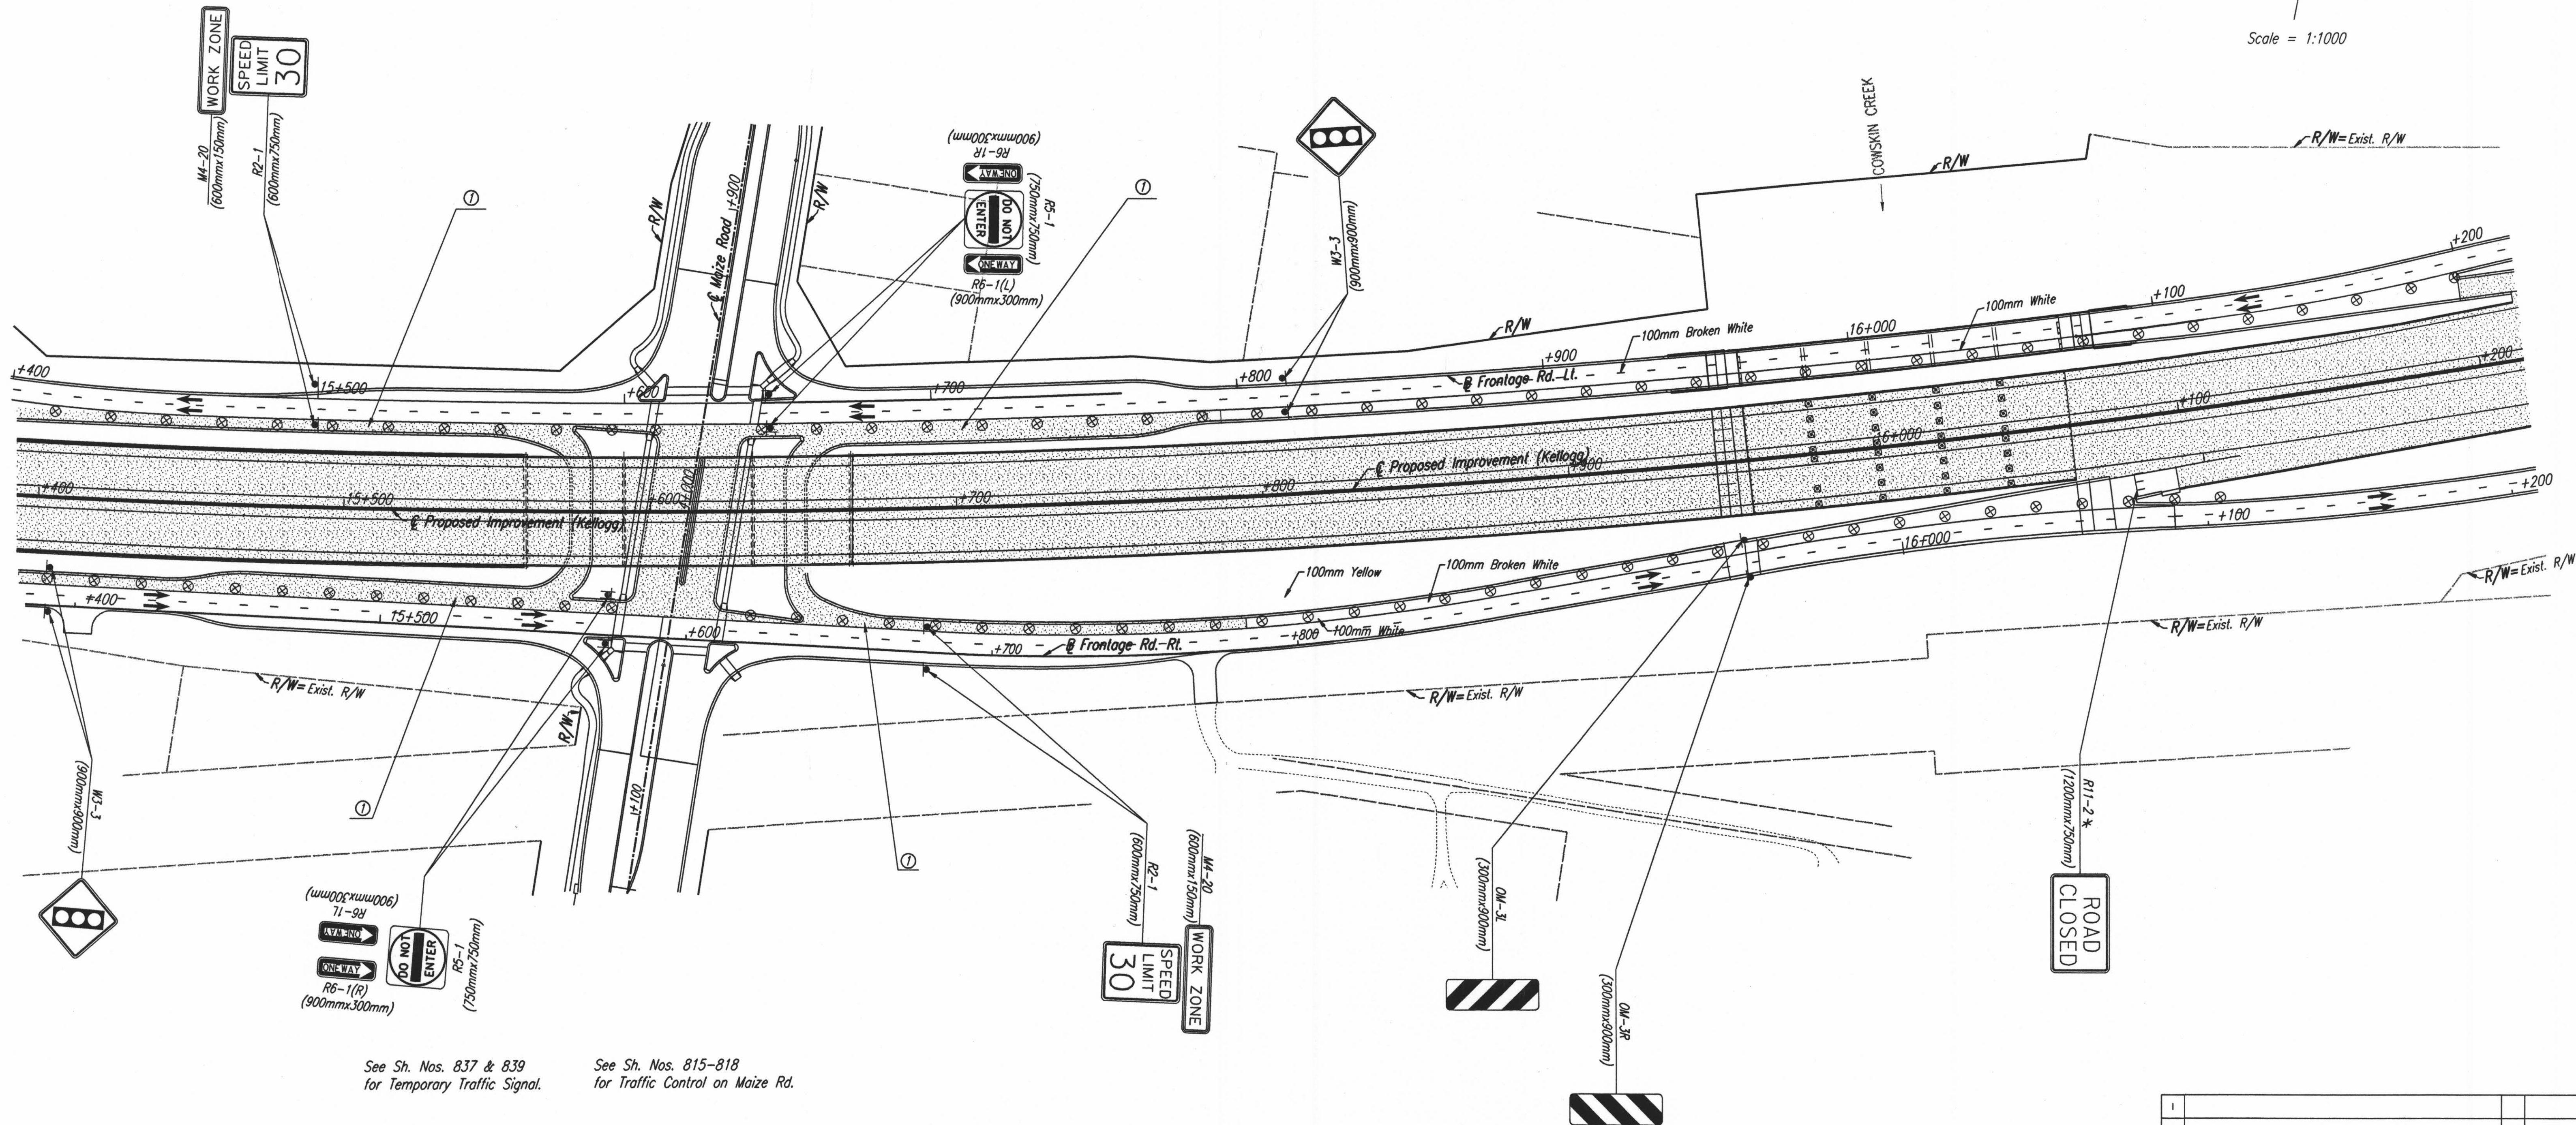

See Sh. Nos. 837 & 839  
for Temporary Traffic Signal.

See Sh. Nos. 815-818  
for Traffic Control on Maize Rd.

① Complete Frontage Road Construction during Stage 4  
as required to clear retaining wall construction.

DSNR: OPER: JGP SCALE: 1:1000  
 i:/1997/97362/SEQUENCE/STAGE 3/PL154.DGN 1-19-2002 9:02:23 LAST REV: 4-15-2002 BY: svb

No.	Revisions	By	Date

**CITY OF WICHITA**  
**TRAFFIC CONTROL**  
**STAGE 3**  
**STA. 15+400 TO STA. 16+200**  
**SEDGWICK COUNTY**

**Professional Engineering Consultants, P.A.**  
 303 S. TOPEKA • WICHITA, KANSAS 67202  
 316-262-2691 • FAX 316-262-3003

Designed by	RPG, RWM	Checked by	WDH
Drawn by	JGP	Date	Apr 12, 2002 Job No. 97362