

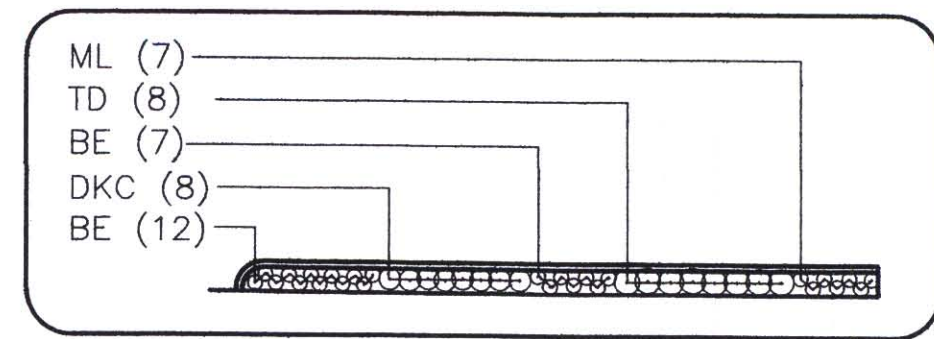


F-HWA REGION NO.	STATE	PROJECT NO.	YEAR	SHEET NO.	TOTAL SHEETS
7	KANSAS	54-87 K-6657-01	2002	875	1122

DATE	
BY	
REFERENCES NOTED	
REFERENCES CHECKED	

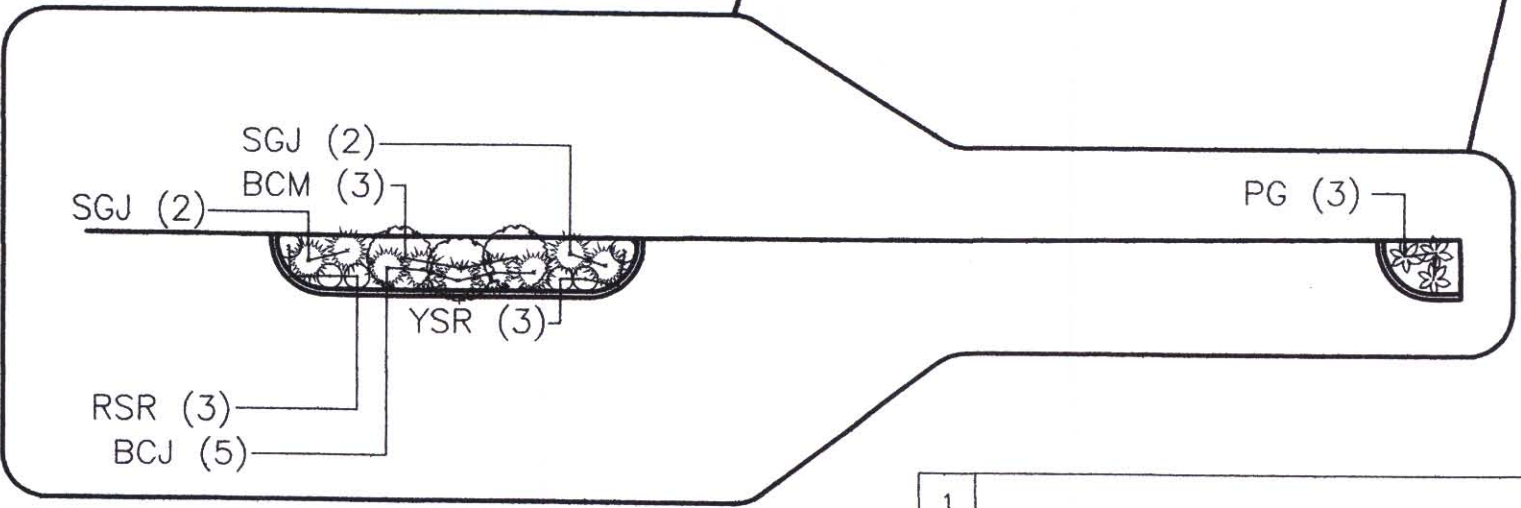

Bledsoe Enterprises, Inc.  
D-589-UP

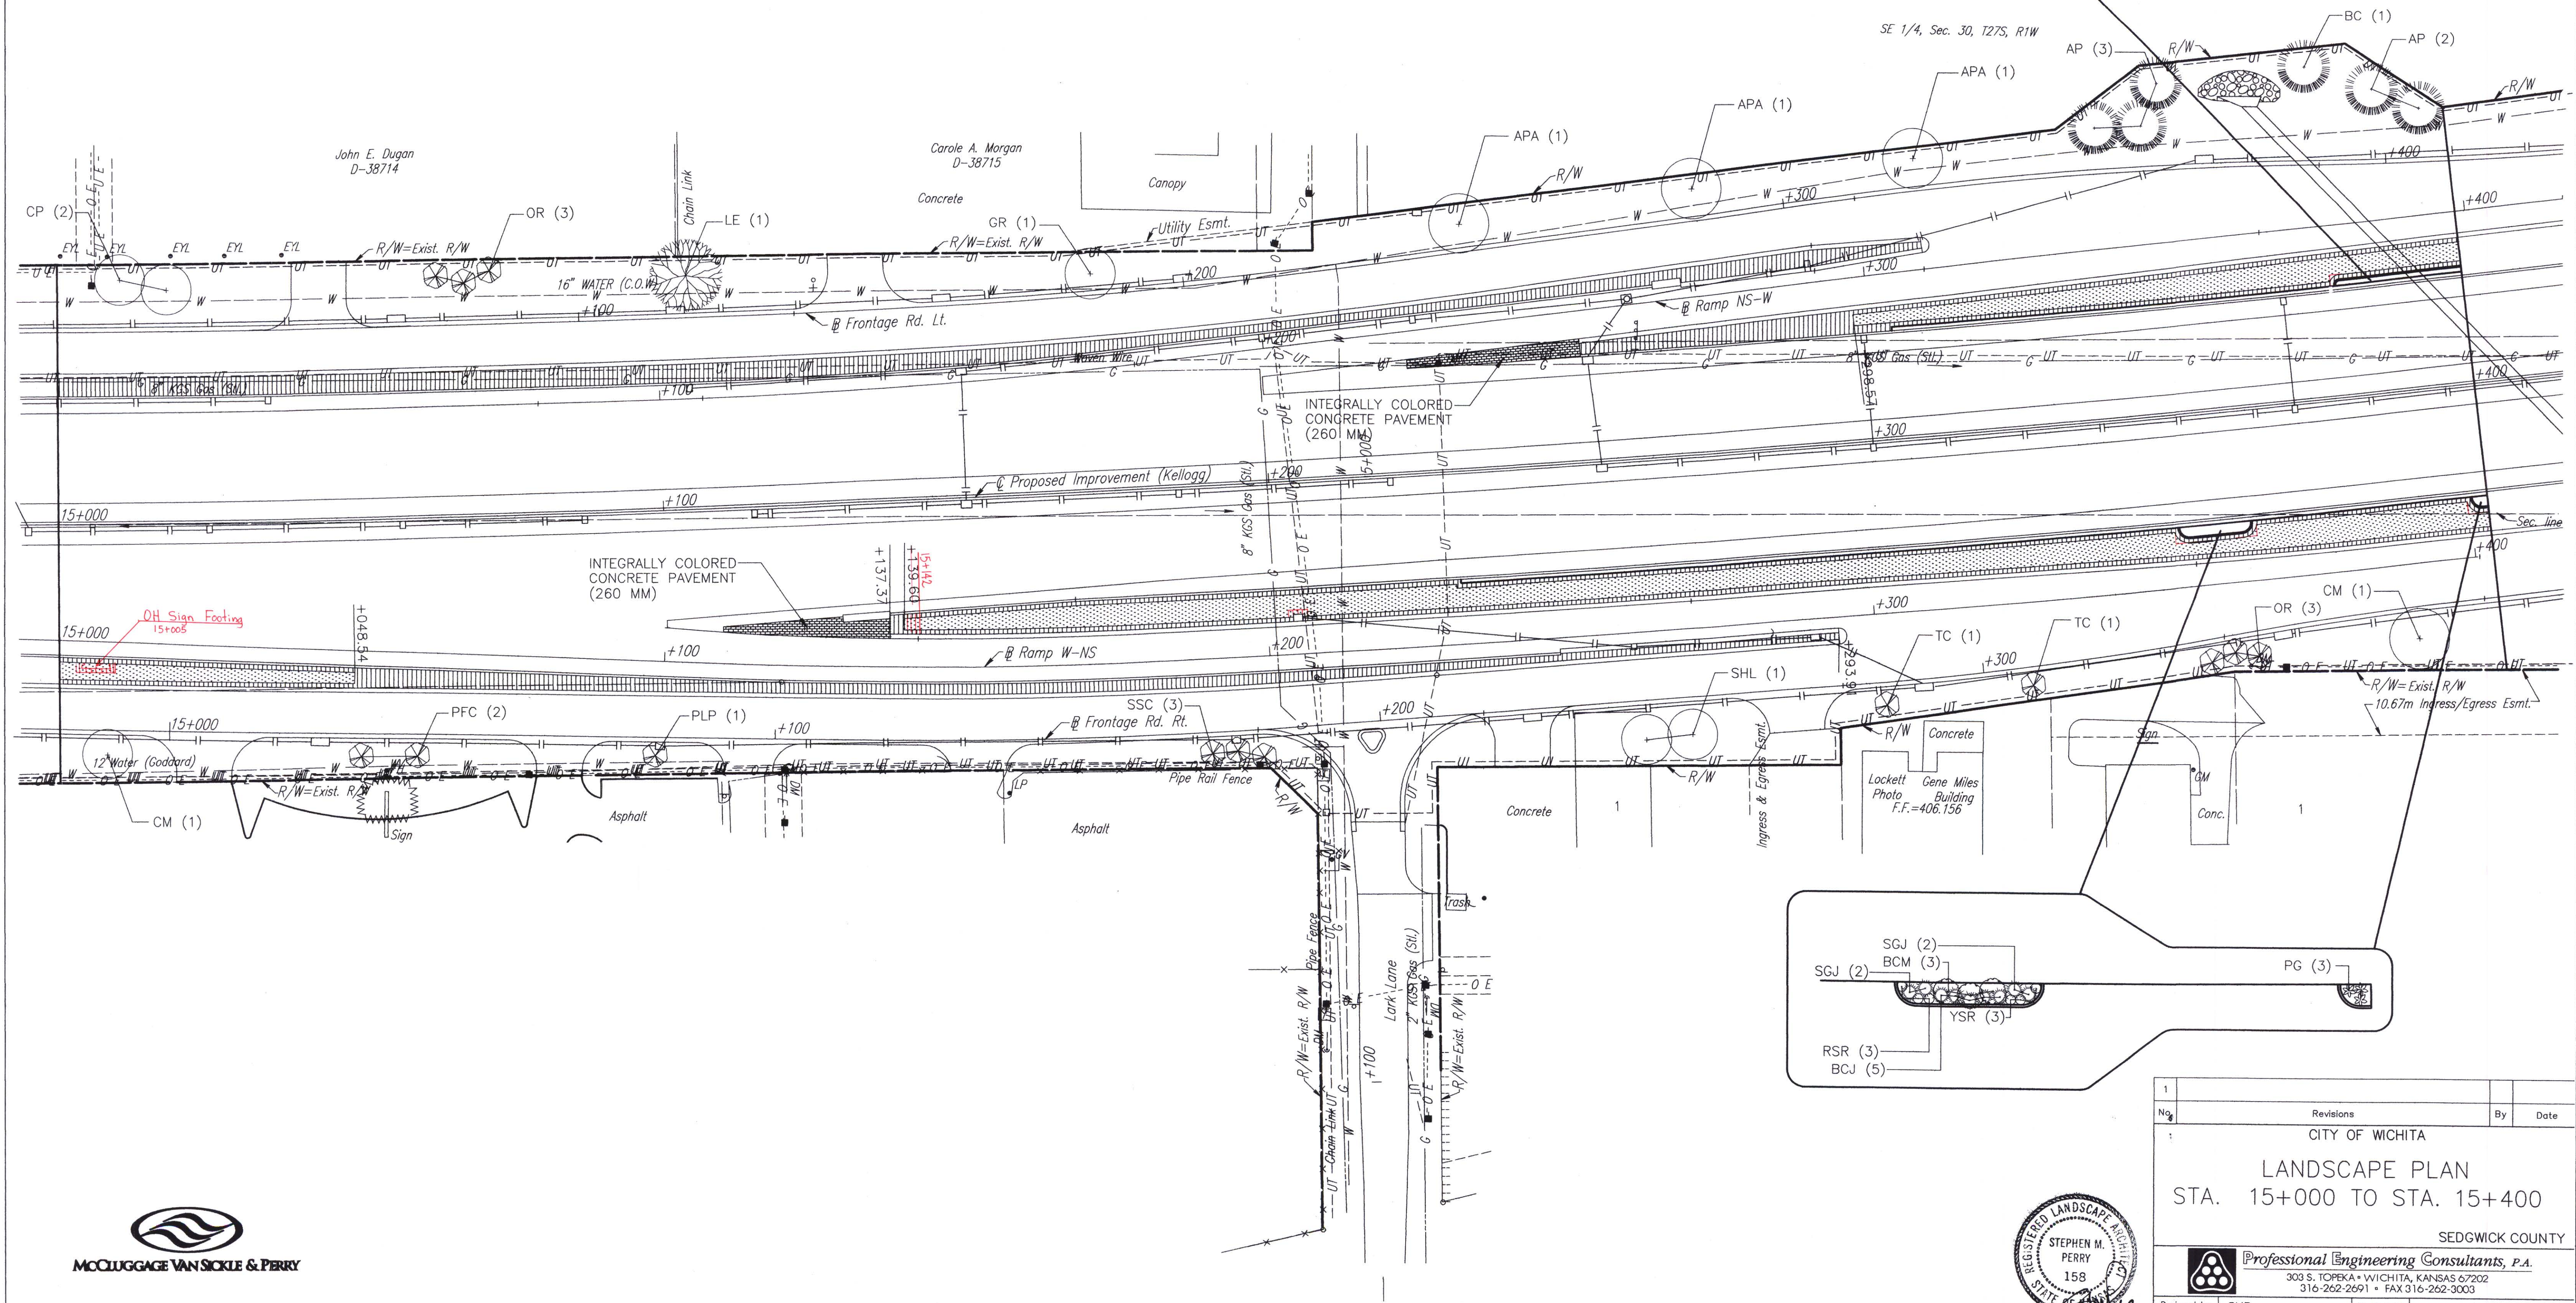

DSNR: F/9934/IS150  
 OPER: DWR  
 SCALE: 1:500



1			
No.	Revisions	By	Date
1			

CITY OF WICHITA  
**LANDSCAPE PLAN**  
 STA. 15+000 TO STA. 15+400  
 SEDGWICK COUNTY

**Professional Engineering Consultants, P.A.**  
 303 S. TOPEKA • WICHITA, KANSAS 67202  
 316-262-2691 • FAX 316-262-3003

Designed by	SMP	Checked by	
Drawn by	DWR	Date	April, 2002
		Job No.	97362