


FHWA REGION NO.	STATE	PROJECT NO.	YEAR	SHEET NO.	TOTAL SHEETS
7	KANSAS	54-87 K-6657-01	2002	885	1122

Scale: 1:500


DATE	BY	REFERENCES NOTED	REFERENCES CHECKED

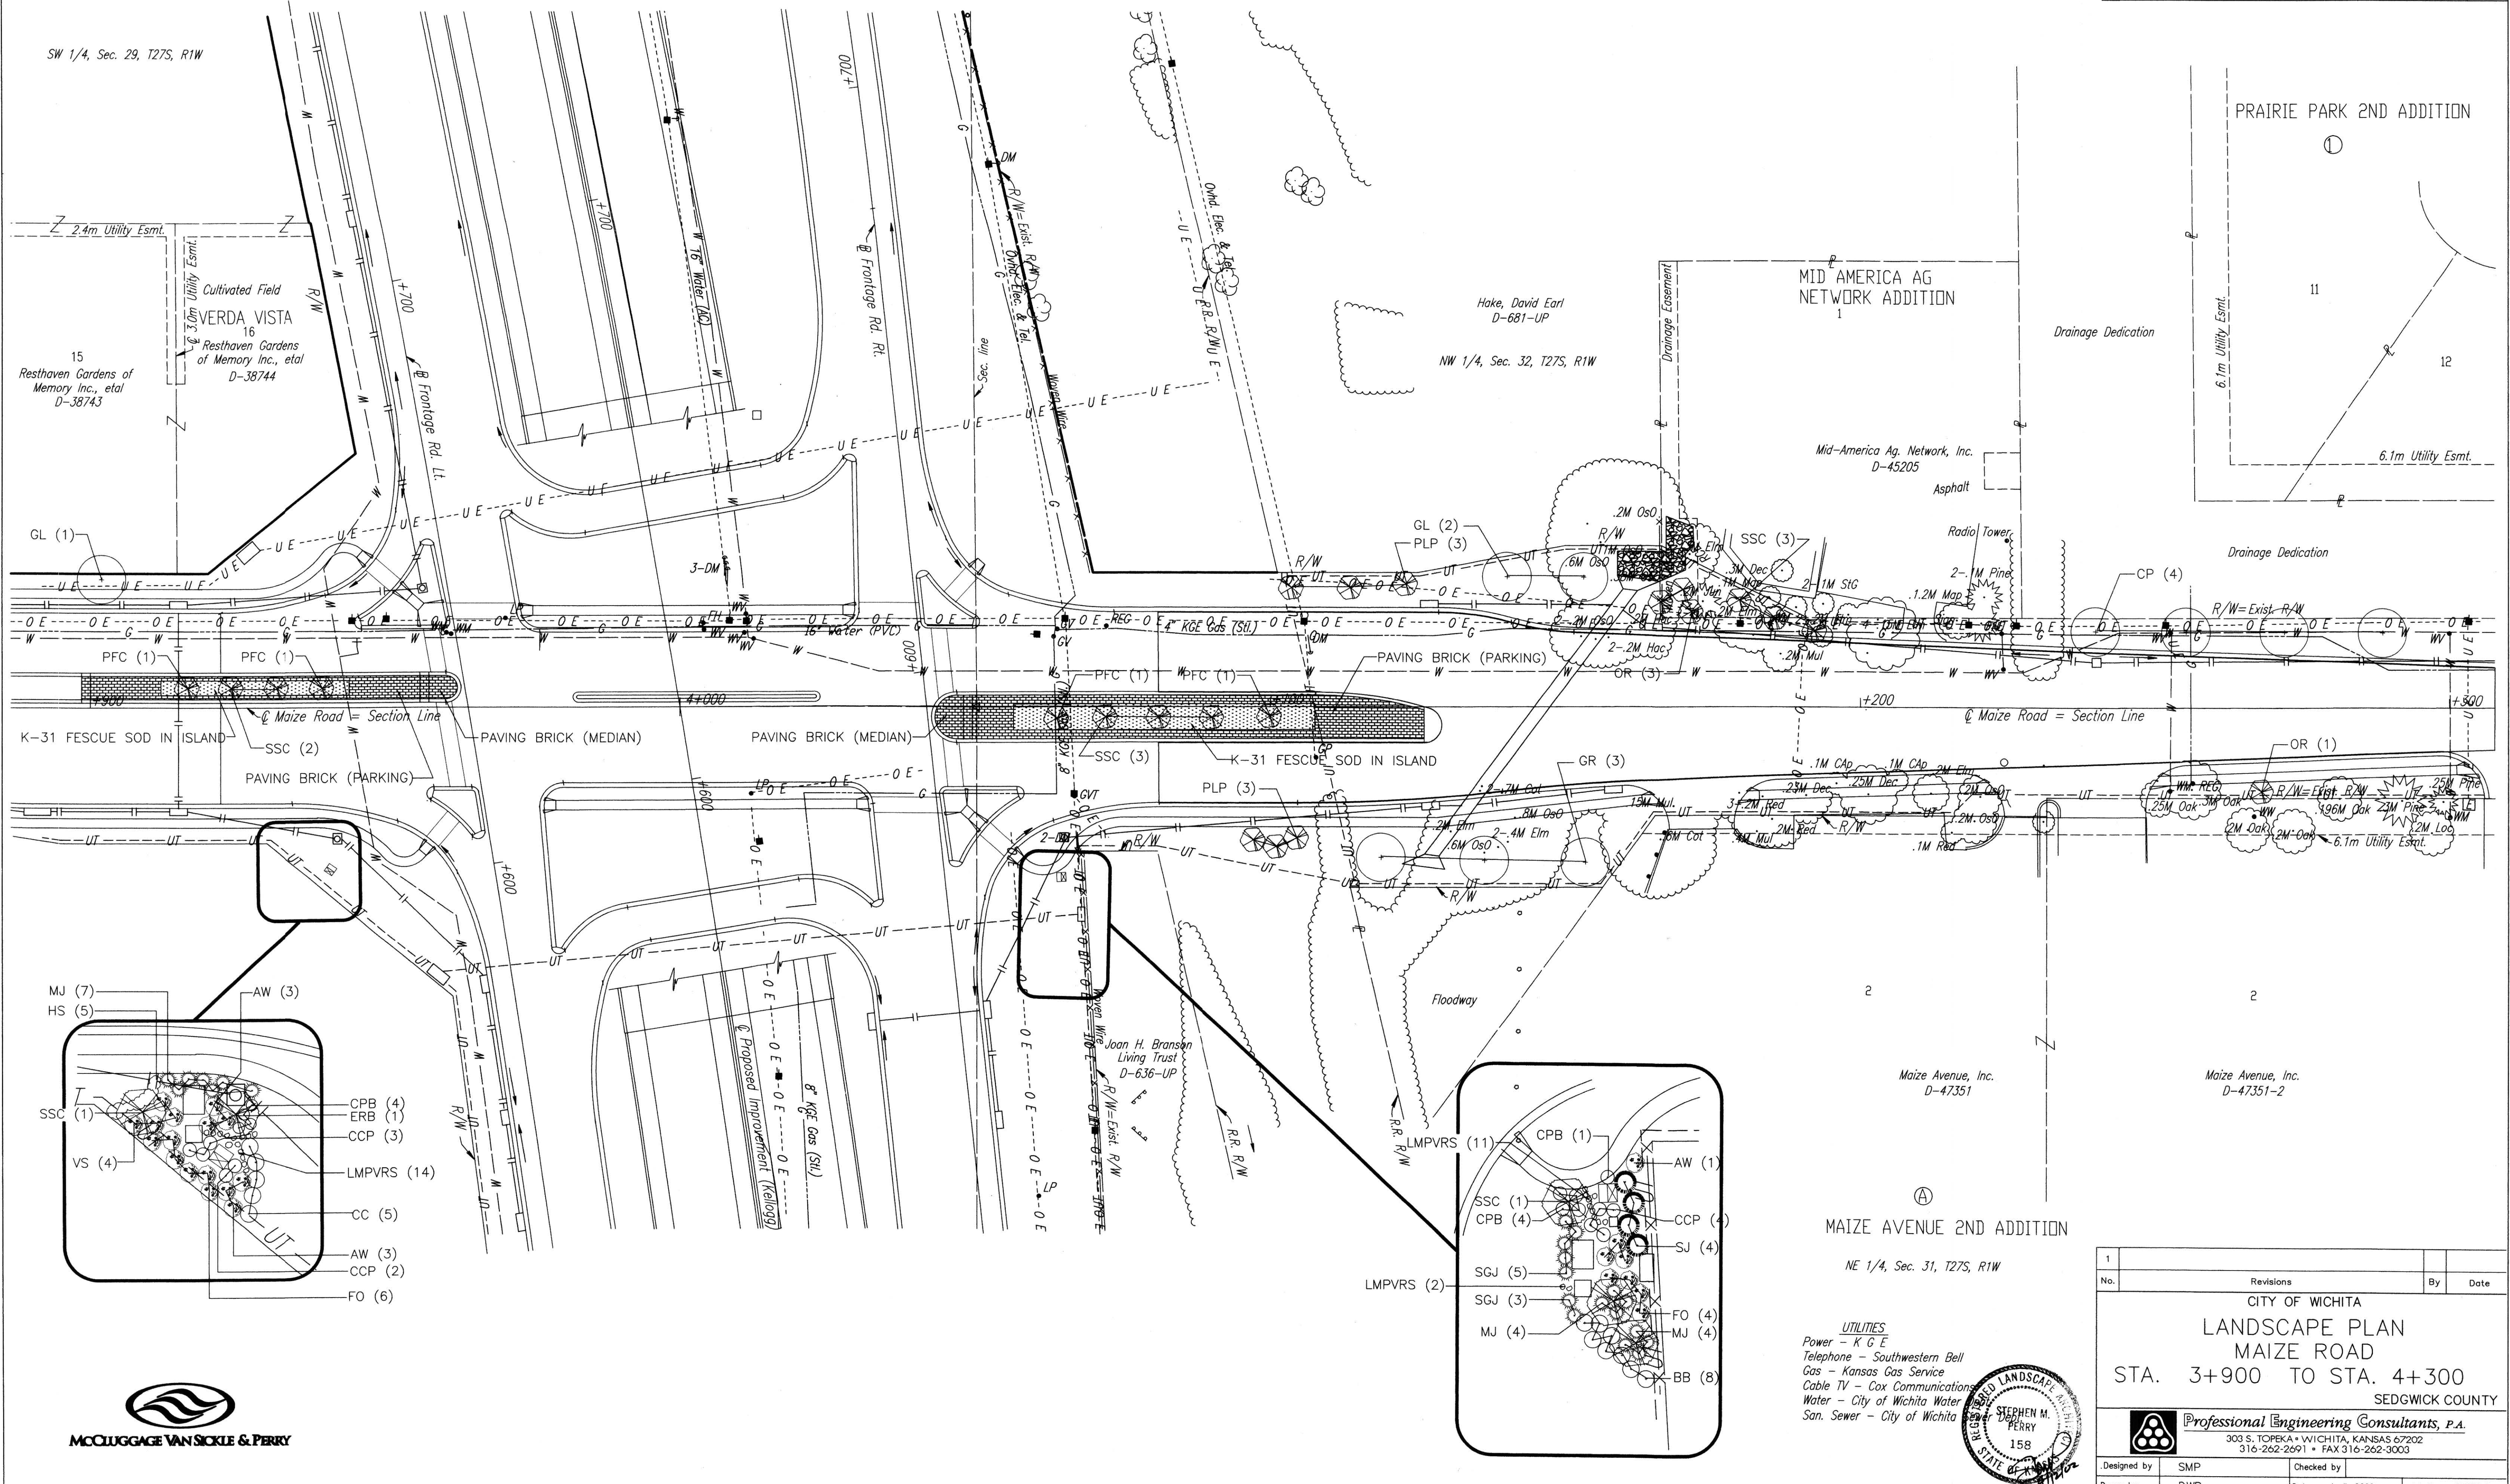

DSNR: WDH OPER: DWR SCALE: 1:500  
 F: 9934/MZLS3900



**UTILITIES**  
 Power - K G E  
 Telephone - Southwestern Bell  
 Gas - Kansas Gas Service  
 Cable TV - Cox Communication  
 Water - City of Wichita Water  
 San. Sewer - City of Wichita

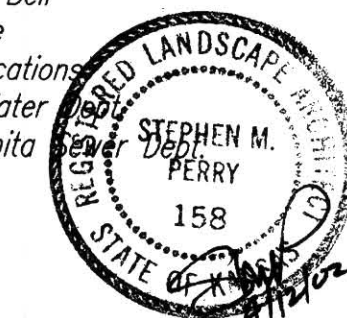

1	Revisions	By	Date

CITY OF WICHITA  
**LANDSCAPE PLAN**  
**MAIZE ROAD**  
 STA. 3+900 TO STA. 4+300  
 SEDGWICK COUNTY

**Professional Engineering Consultants, P.A.**  
 303 S. TOPEKA • WICHITA, KANSAS 67202  
 316-262-2691 • FAX 316-262-3003

Designed by	SMP	Checked by	
Drawn by	DWR	Date	April, 2002
		Job No.	97362