


REG NO.	STATE	PROJECT NO.	YEAR	SHEET NO.	TOTAL SHEETS
7	KANSAS	54-87 K-6657-01	2002	962	1122

FINAL SURVEY NO.	BY	DATE
SURVEYED	PLOTTED	DATE
NOTE BOOK NO.	TEMPLATE AREAS	CHECKED

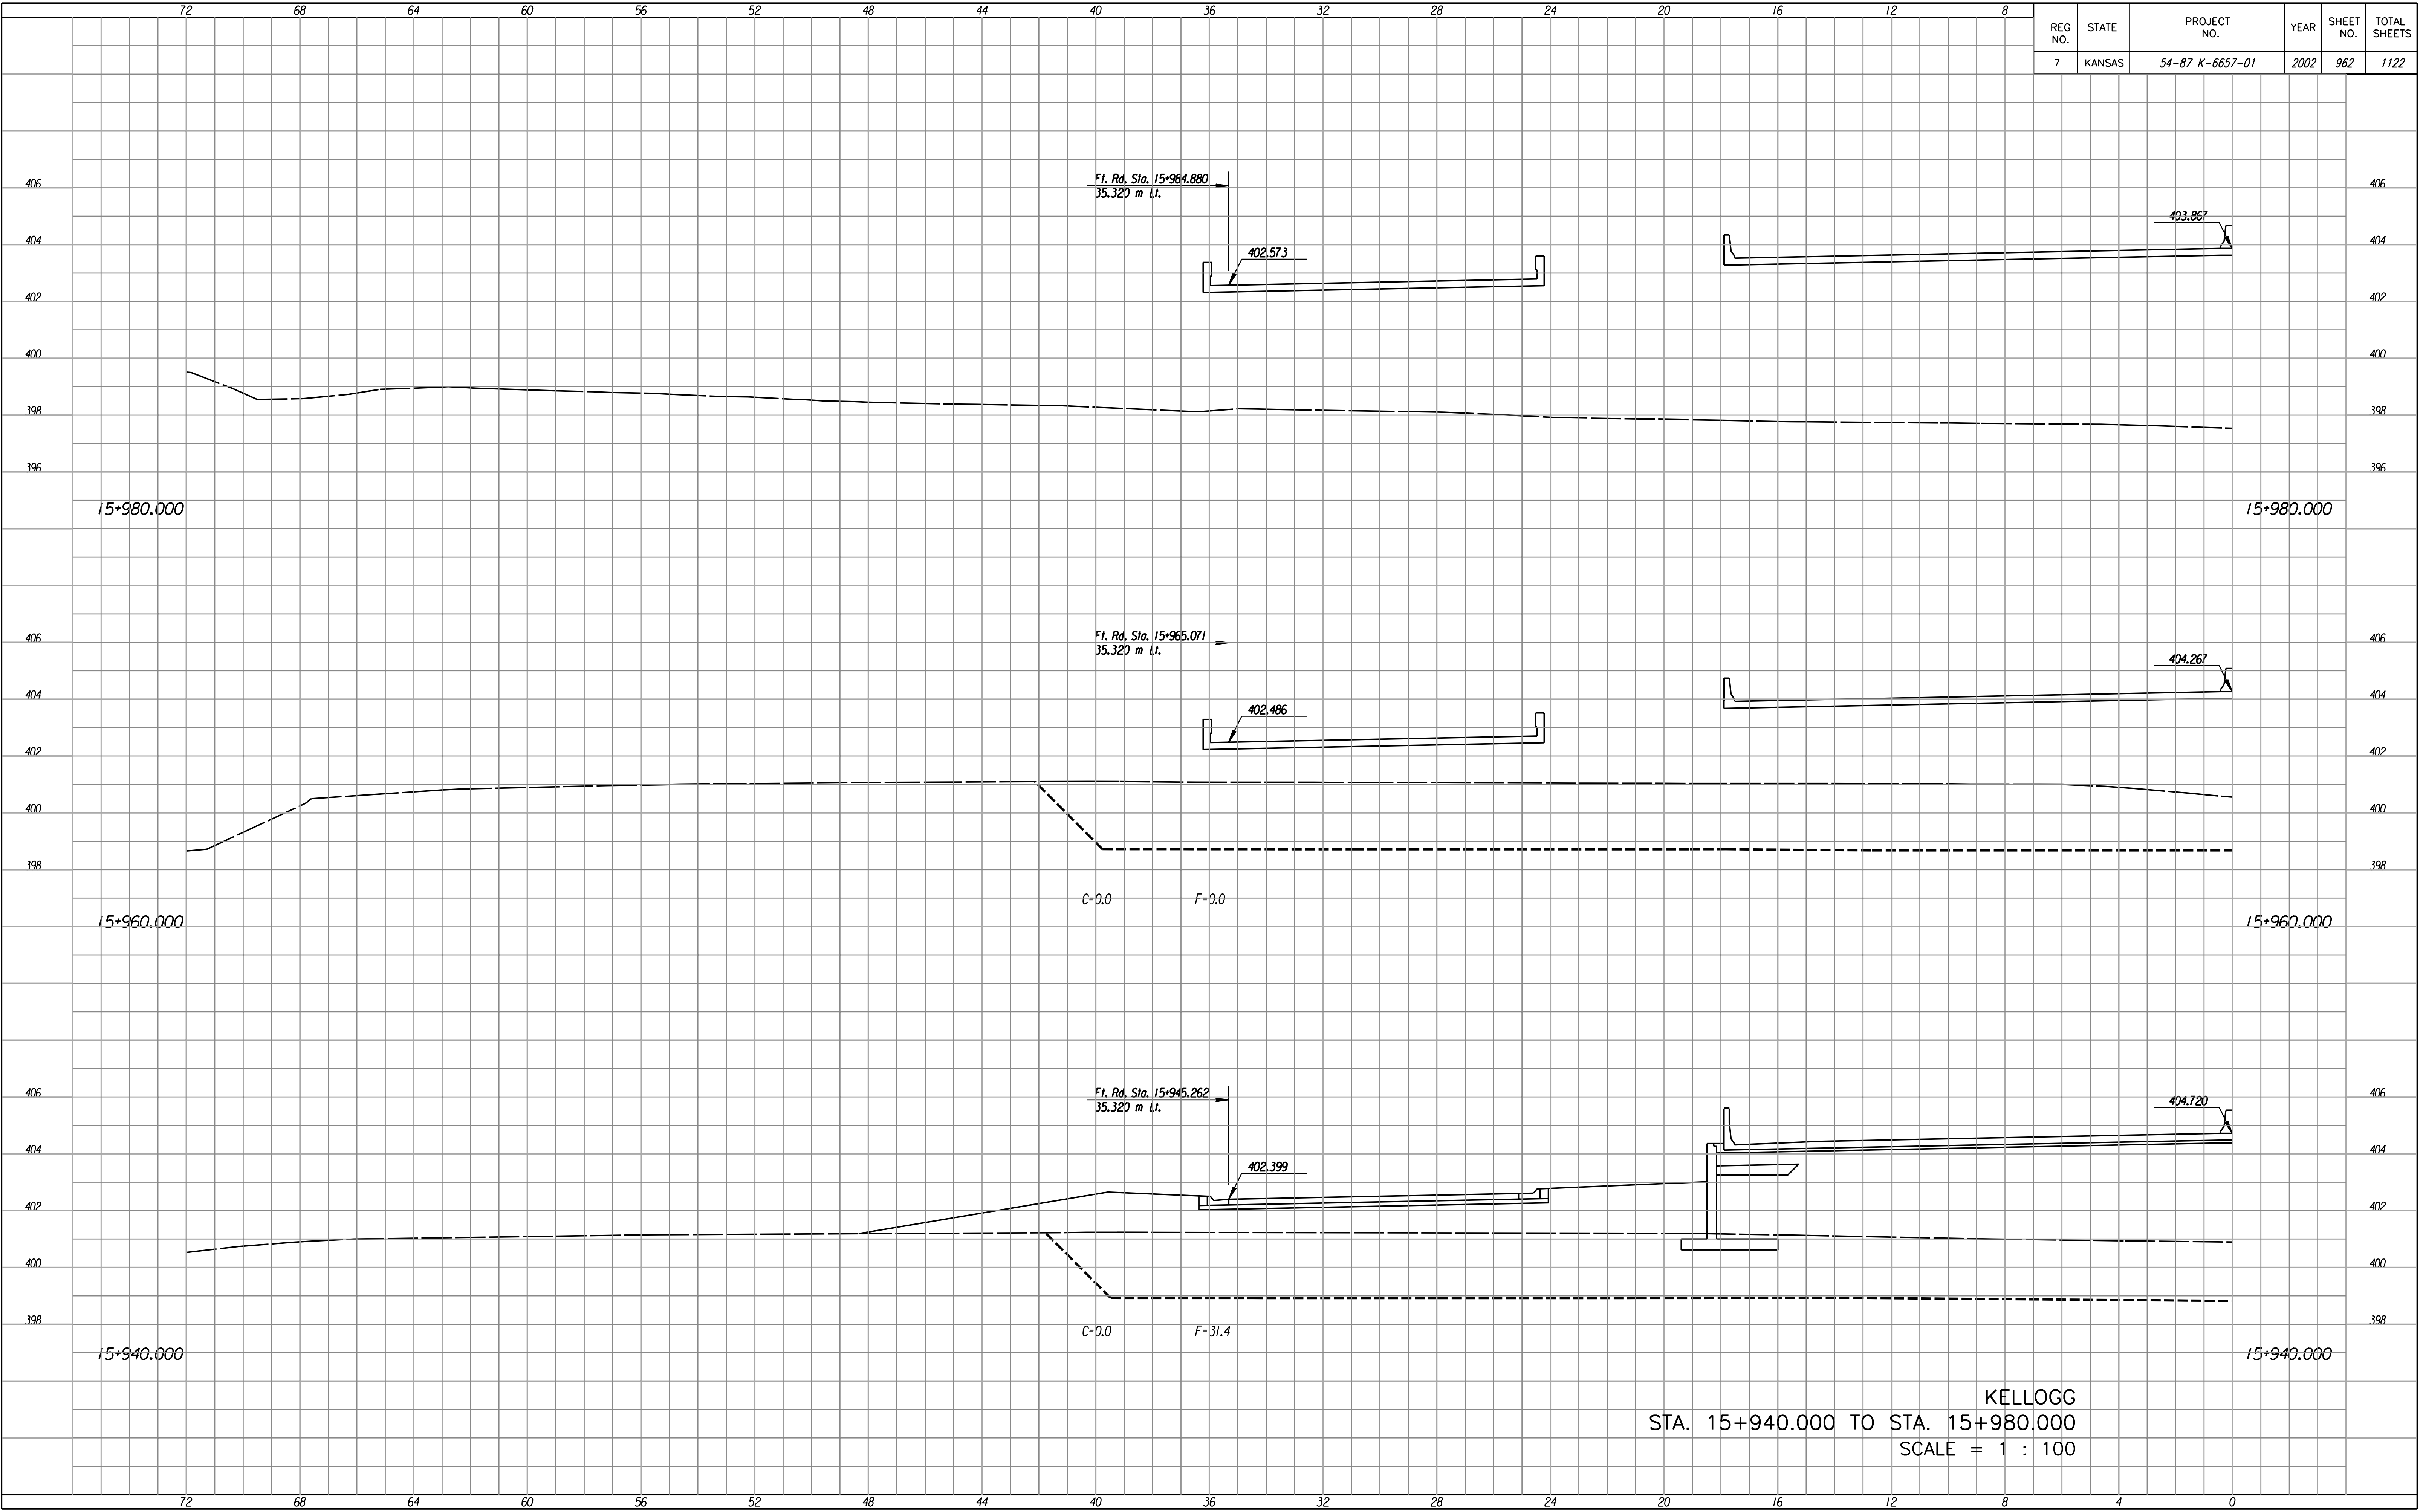

KELLOGG
 STA. 15+940.000 TO STA. 15+980.000
 SCALE = 1 : 100

Last Rev : 10-12-07 By: gdr
 Scale : 100
 Design File : I:\1997\97362\ls-Boullis.dgn 5/15/02-Monline-x315940L.dgn