


REG. NO.	STATE	PROJECT NO.	YEAR	SHEET NO.	TOTAL SHEETS
7	KANSAS	54-87 K-6657-01	2002	963	1122

FINAL SURVEY NO.	SURVEYED BY	DATE
NO.	PLOTTED	
	TEMPLATE	
	AREAS	
	CHECKED	

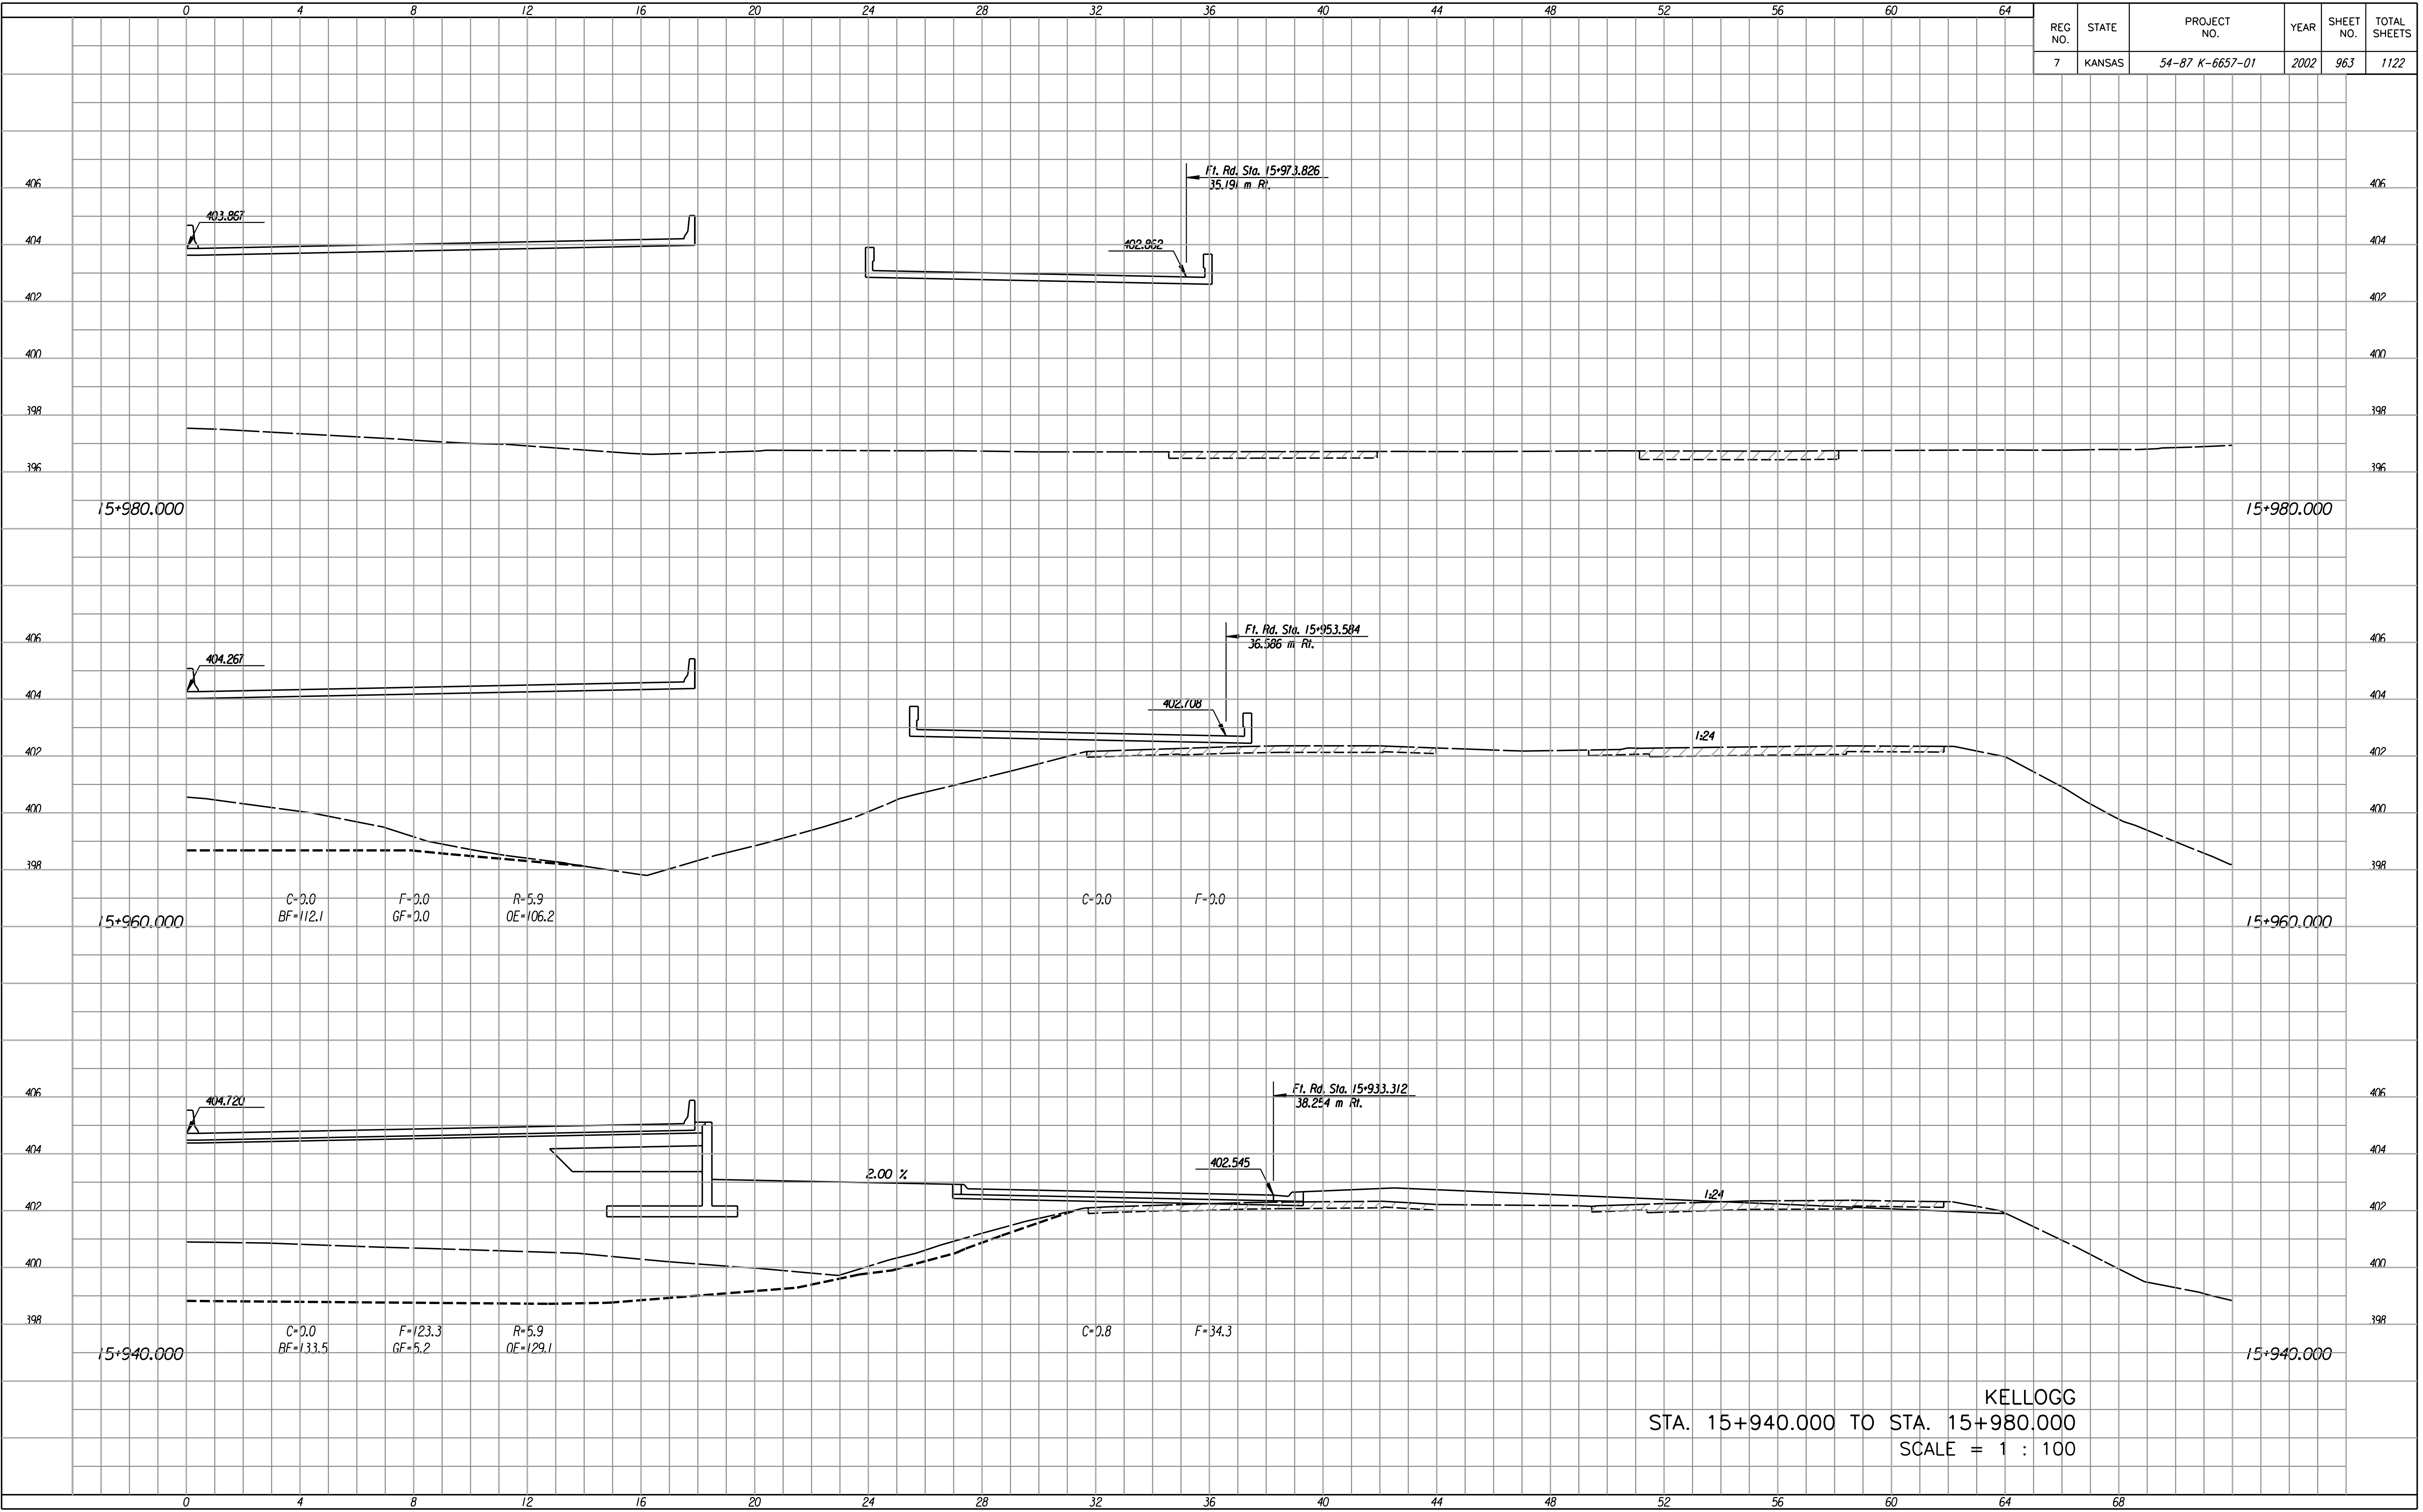

KELLOGG
 STA. 15+940.000 TO STA. 15+980.000
 SCALE = 1 : 100

Last Rev. : 10-12-07 By: gdr
 Scale : 100
 Design File : I:\1997\97362\15-940\15-940.dgn