


REG. NO.	STATE	PROJECT NO.	YEAR	SHEET NO.	TOTAL SHEETS
7	KANSAS	54-87 K-6657-01	2002	1058	1122

FINAL SURVEY NO.	BY	DATE

Plotted By :
 Sheet :
 Design File : i:/1997/97362/15-Builds/dgn/1058-Cowskin-X55060right.dgn
 Scale = 1 : 100

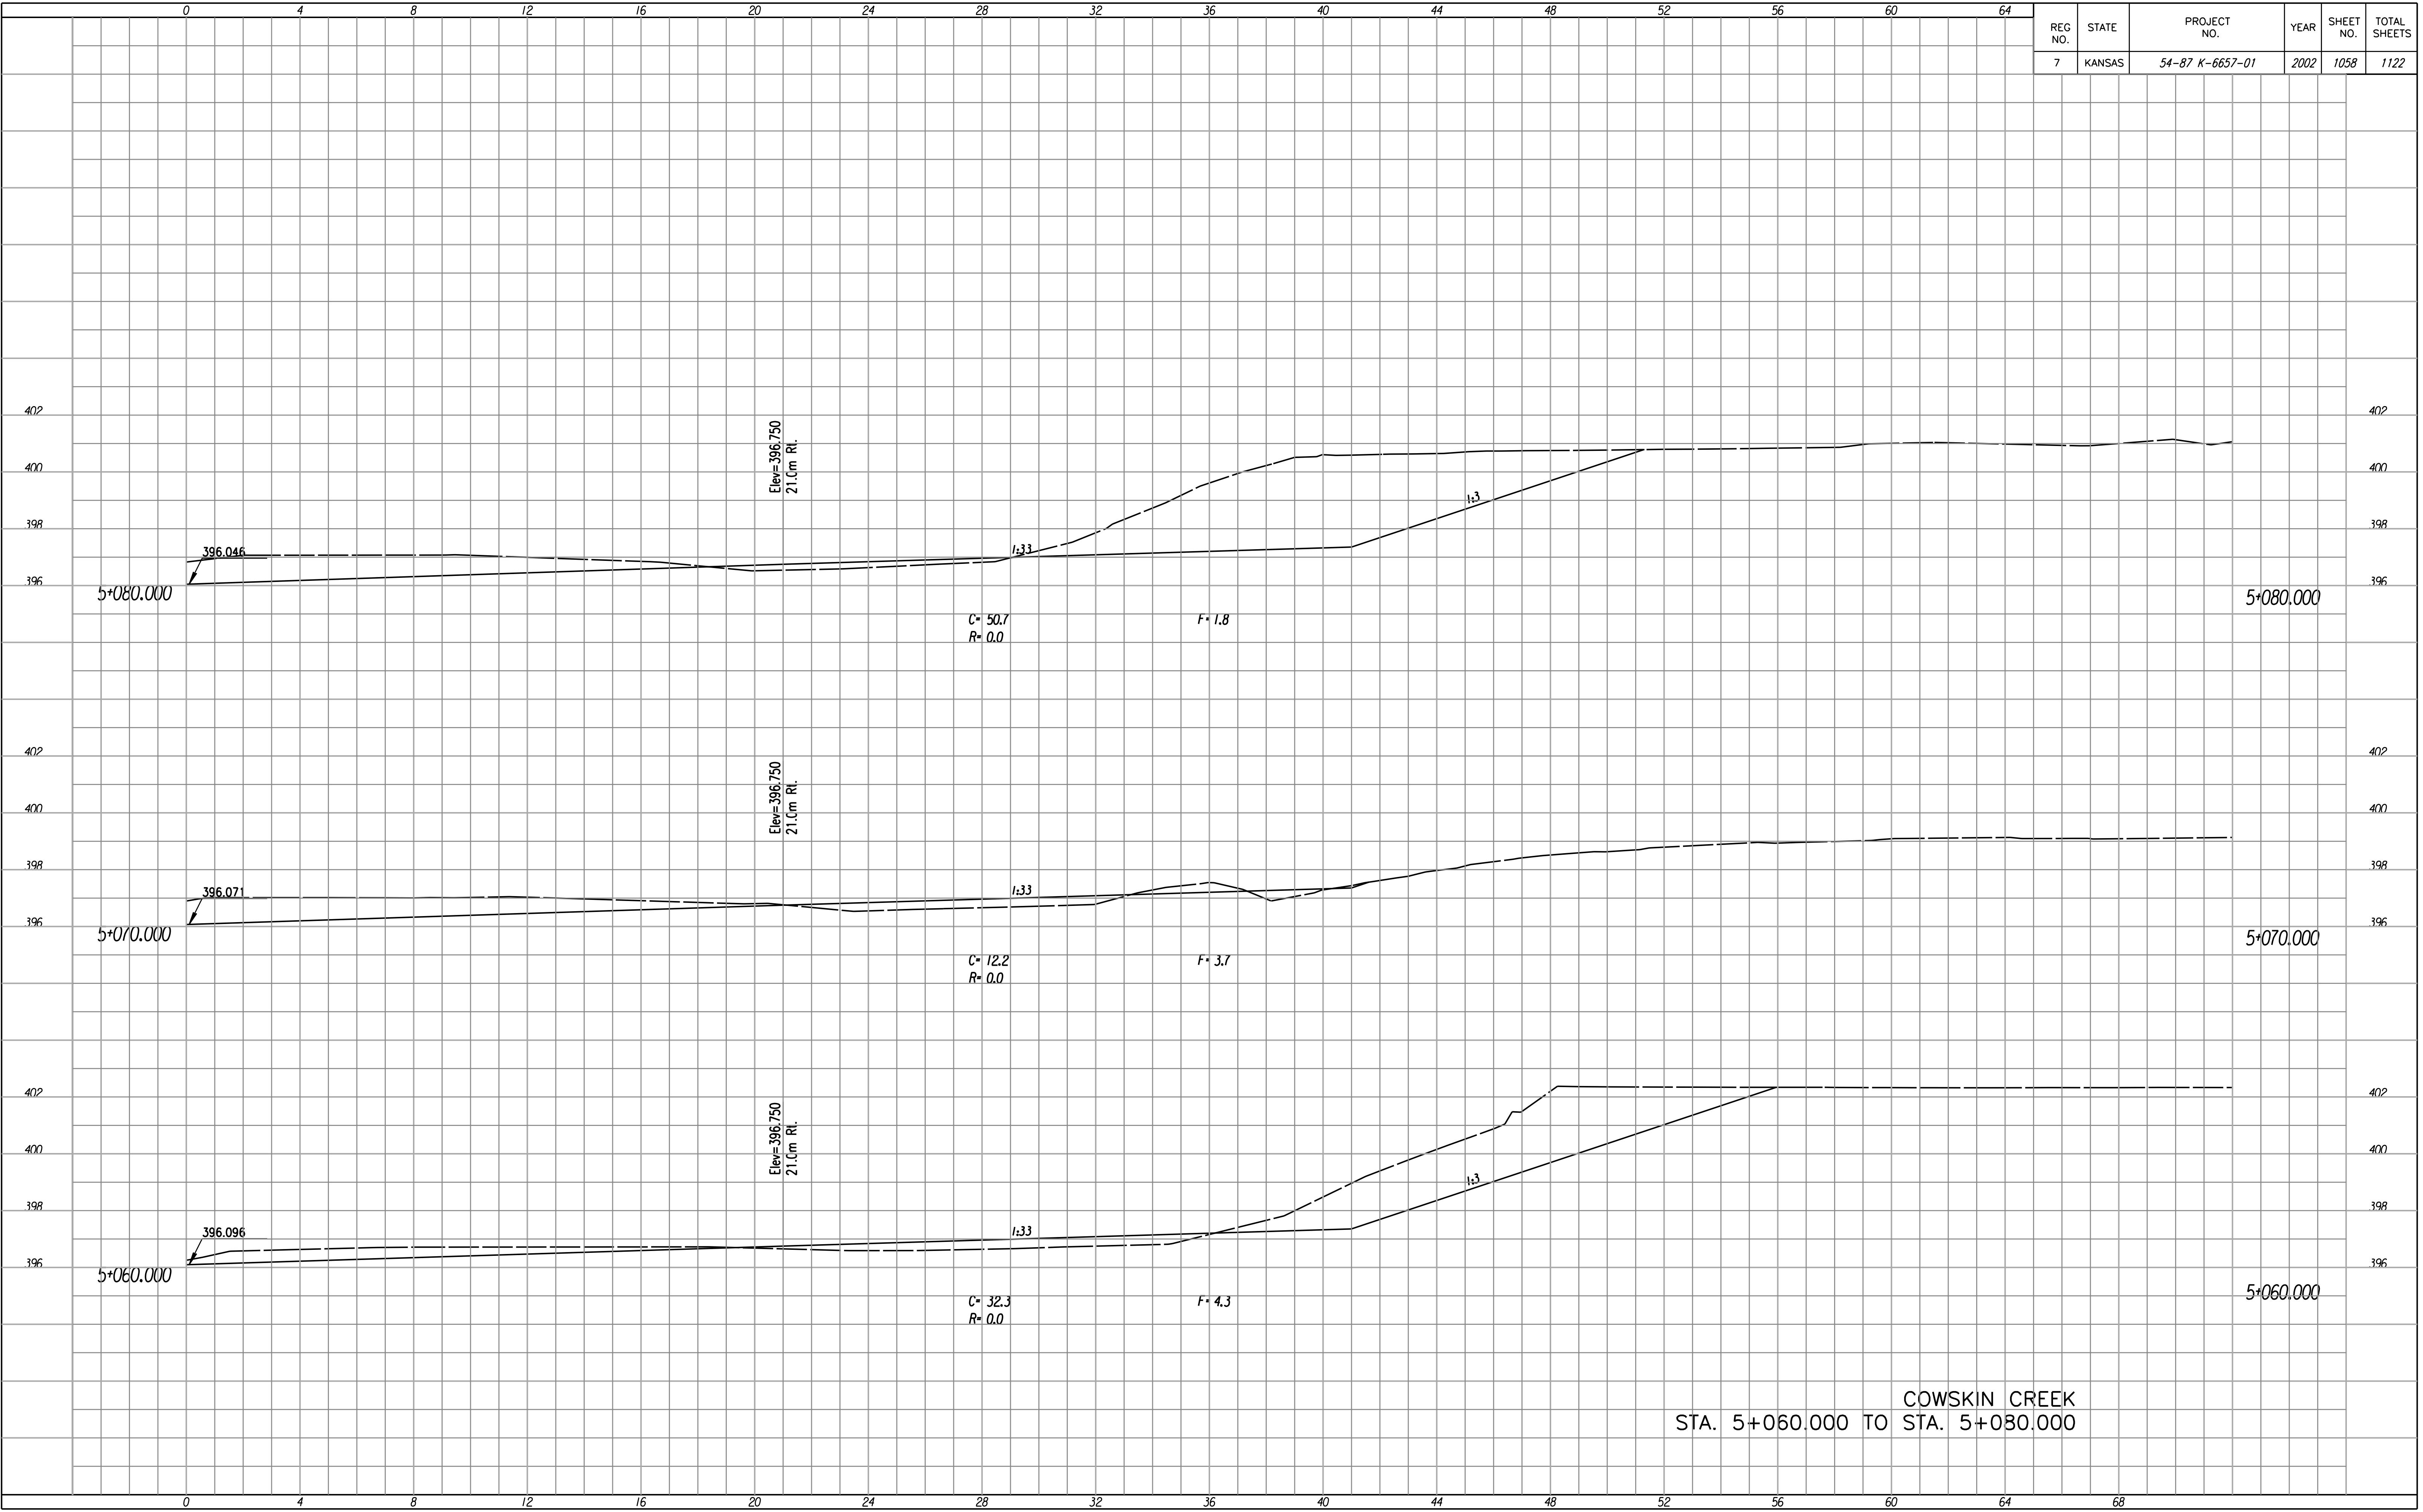

COWSKIN CREEK
 STA. 5+060.000 TO STA. 5+080.000