

**WATER DISTRIBUTION SYSTEM
THE WATERFRONT
RESIDENTIAL ADDITION**

BUBBLE MAP
SHEET TITLE
448-90329
PROJECT NUMBER

DESIGN BY **DFL**
DRAWN BY **KKL**
CHECKED BY **GJA**


ISSUED
December 2007
REVISED

SHEET NO.
12 of 18

PLAT IRONS			
Point #	Northing	Eastng	Desc.
506	1696799.71	1683761.79	PI
509	1696737.03	1683805.04	PI
510	1695531.51	168323.34	PI
511	1696870.91	1683336.09	PI
513	1696855.97	1683339.44	PI
514	1696191.64	1683848.13	PI
515	1695415.64	1683860.87	PI
516	1695540.03	1683880.71	PI
518	1694764.12	1683886.09	PI
519	1694704.13	1683887.15	PI
520	1695756.44	1683889.52	PI
522	1695983.59	1683892.86	PI
523	1695968.65	1683896.03	PI
524	1694704.34	1683899.15	PI
526	1696174.75	1683903.62	PI
528	1695442.37	1683912.34	PI
530	1694764.60	1683913.09	PI
531	1696725.34	1683920.42	PI
532	1695162.50	1683925.07	PI
533	1694530.04	1683925.23	PI
534	1694530.04	1683925.23	PI
535	1694964.39	1683925.67	PI
536	1694494.06	1683925.86	PI
537	1694849.77	1683926.09	PI
538	1696783.05	1683926.26	PI
539	1696055.97	1683926.95	PI
540	1694779.35	1683927.33	PI
541	1694566.99	1683927.91	PI
542	1694675.37	1683929.16	PI
544	1694601.96	1683930.46	PI
546	1694896.68	1683932.49	PI
547	1695717.68	1683932.67	PI
548	1694940.58	1683936.49	PI
549	1694850.19	1683936.08	PI
550	1694804.05	1683950.90	PI
551	1694666.52	1683953.32	PI
553	1694787.21	1683954.94	PI
554	1694520.05	1683955.91	PI
556	1694683.49	1683956.77	PI
557	1694894.33	1683956.92	PI
558	1694782.69	1683957.15	PI
560	1694688.08	1683958.82	PI
561	1695323.54	1683959.43	PI
562	1694684.40	1683960.69	PI
565	1694782.82	1683964.40	PI
567	1694688.21	1683966.07	PI
568	1695297.05	1683966.31	PI
569	1694787.42	1683966.44	PI
570	1695294.28	1683966.95	PI
571	1694683.69	1683968.27	PI
572	1694850.53	1683969.08	PI
573	1694804.38	1683969.89	PI
574	1695305.01	1683972.11	PI
575	1694666.85	1683972.32	PI
576	1695297.49	1683972.54	PI
579	1694520.38	1683974.90	PI
580	1695289.72	1683975.68	PI
581	1694941.26	1683977.48	PI
582	1695163.52	1683983.06	PI
583	1695056.99	1683984.94	PI
584	1694897.61	1683985.02	PI
585	1694965.51	1683989.45	PI
587	1694850.95	1683993.07	PI
589	1694780.53	1683994.32	PI
590	1694676.55	1683996.15	PI
591	1694495.48	1683999.35	PI
592	1695307.42	1684031.70	PI
594	1695300.68	1684003.28	PI
667	1694766.29	1684009.07	PI
668	1694706.57	1684025.13	PI
671	1696793.03	1684031.24	PI
672	1694766.77	1684036.07	PI
673	1694706.78	1684037.13	PI
675	1695330.57	1684045.61	PI
676	1696737.47	1684047.86	PI
677	1695299.41	1684052.90	PI
680	1695338.48	1684079.43	PI
681	1695736.01	1684081.04	PI
684	1695307.32	1684086.71	PI
685	1695678.34	1684087.19	PI
689	1696304.93	1684130.60	PI
691	1696361.35	1684144.04	PI
692	1696354.83	1684171.39	PI
742	1696467.07	1684198.13	PI
743	1696622.58	1684213.20	PI
744	1696341.39	1684227.81	PI
745	1696281.65	1684228.30	PI
746	1696710.60	1684232.30	PI
747	1695312.05	1684238.08	PI
748	1696338.07	1684241.74	PI
749	1695343.60	1684243.41	PI
750	1696453.63	1684254.55	PI
751	1696757.48	1684266.55	PI
752	1696624.93	1684271.15	PI
754	1695767.34	1684276.24	PI
755	1695886.29	1684290.38	PI
756	1695754.77	1684290.88	PI
757	1695611.47	1684313.88	PI
758	1695738.90	1684328.62	PI
759	1696088.25	1684341.61	PI
760	1695862.01	1684343.05	PI
761	1696124.96	1684343.99	PI
762	1696249.49	1684368.00	PI
763	1695333.29	1684373.48	PI
766	1696197.06	1684392.81	PI
767	1695330.33	1684395.17	PI
768	1696084.49	1684399.48	PI
769	1696121.20	1684401.87	PI
771	1695372.86	1684427.33	PI
772	1695272.92	1684430.32	PI
773	1695343.17	1684431.04	PI
774	1696741.26	1684439.25	PI
777	1695780.47	1684456.45	PI
778	1695411.03	1684457.50	PI
779	1696794.66	1684461.88	PI
781	1695727.51	1684480.09	PI
782	1695525.38	1684490.88	PI

PLAT IRONS			
Point #	Northing	Eastng	Desc.
783	1695334.37	1684496.89	PI
784	1695303.57	1684505.66	PI
785	1695508.50	1684518.06	PI
790	1696723.77	1684642.23	PI
791	1695553.87	1684646.59	PI
792	1695584.08	1684657.14	PI
793	1696232.03	1684662.78	PI
937	1696792.61	1684668.33	PI
938	1696289.08	1684673.32	PI
939	1695756.90	1684677.03	PI
940	1695814.45	1684684.18	PI
944	1695804.74	1684762.43	PI
945	1695314.00	1684778.96	PI
946	1695345.38	1684785.26	PI
947	1695572.39	1684789.47	PI
948	1695741.10	1684804.26	PI
950	1695540.87	1684804.95	PI
953	1695460.29	1684903.32	PI
954	1695445.01	1684903.72	PI
956	1695461.12	1684935.31	PI
957	1695445.83	1684935.71	PI

WATER POINTS			
Point #	Northing	Eastng	Desc.
50077	1695751.91	1683993.53	Bend
50078	1695755.95	1683997.97	Tee
51000	1694935.27	1683921.08	Tie-In
51001	1695029.04	1683919.42	Tee
51002	1695028.27	1683879.43	Plug
51003	1695142.51	1683917.42	Bend
51004	1695149.63	1683917.29	Bend
51005	1695169.63	1683916.94	Bend
51006	1695176.90	1683916.81	Bend
51007	1695289.67	1683914.84	Bend
51008	1695314.81	1683907.89	Tee
51009	1695330.15	1683903.10	F.H.
51015	1695329.27	1683957.96	Bend
51017	1695359.29	1684341.64	F.H.
51022	1695372.26	1684367.32	Tee
51023	1695552.69	1684501.96	Bend
51024	1695581.72	1684542.45	Bend
51025	1695595.55	1684581.60	Bend
51026	1695598.37	1684631.40	Bend
51027	1695583.91	1684636.67	Bend
51028	1695571.52	1684676.75	Bend
51029	1695521.57	1684929.35	Bend
51030	1695497.33	1684940.14	Bend
51031	1695407.81	1684942.46	Bend
51032	1695357.15	1684918.29	Bend
51033	1695310.67	1684857.68	Bend
51034	1695302.23	1684812.07	Bend
51036	1695311.16	1684767.17	F.H.
51037	1695294.34	1684491.25	Bend
51038	1695303.92	1684411.37	Bend
51039	1695763.50	1683891.40	F.H.
51040	1696025.60	1683827.10	F.H.
51041	1696123.69	1683837.62	Bend
51042	1696131.98	1683839.23	Bend
51043	1696151.52	1683843.51	Bend
51044	1696159.19	1683845.37	Bend
51045	1696336.94	1684220.59	Tee
51046	1696241.32	1684366.09	Tee
51047	1696191.21	1684388.30	F.H.
51048	1695818.55	1684311.50	F.H.
51049	1695807.42	1684303.50	Tee
51050	1695781.41	1684338.08	Bend
51051	1695763.30	1684385.38	Bend
51052	1695764.67	1684435.77	Bend
51053	1695783.54	1684837.36	Bend
51054	1695778.71	1684948.64	Valve
51055	1695778.98	1684968.63	B.O.
51056	1696244.03	1684370.47	Bend
51057	1696282.86	1684574.07	Bend
51058	1696290.86	1684687.42	Bend
51059	1696295.23	1684716.96	Bend
51060	1696272.15	1684748.07	Bend
51061	1696246.56	1684751.86	Bend
51062	1696215.46	1684728.78	B.O.
51104	1696347.64	1684223.13	F.H.
51110	1696624.69	1684265.15	Bend
51170	1696672.20	1684272.61	Bend
51172	1696687.36	1684281.88	Tee
51174	1696741.29	1684314.83	Bend
51175	1696756.51	1684394.68	Bend
51177	1696746.78	1684441.59	Bend
51179	1696729.25	1684339.28	Bend
51180	1696703.81	1684679.68	Bend
51181	1696710.69	1684711.18	Bend
51183	1696741.97	1684731.24	Bend
51185	1696772.29	1684724.62	B.O.
51186	1696718.12	1684231.69	F.H.
51187	1696742.79	1683807.70	Bend
51188	1696709.06	1683766.36	Bend
51189	1696712.10	1683736.37	Bend
51191	1696737.60	1683715.56	Bend
51192	1696770.34	1683718.88	Bend
51194	1696780.37	1683731.17	F.H.

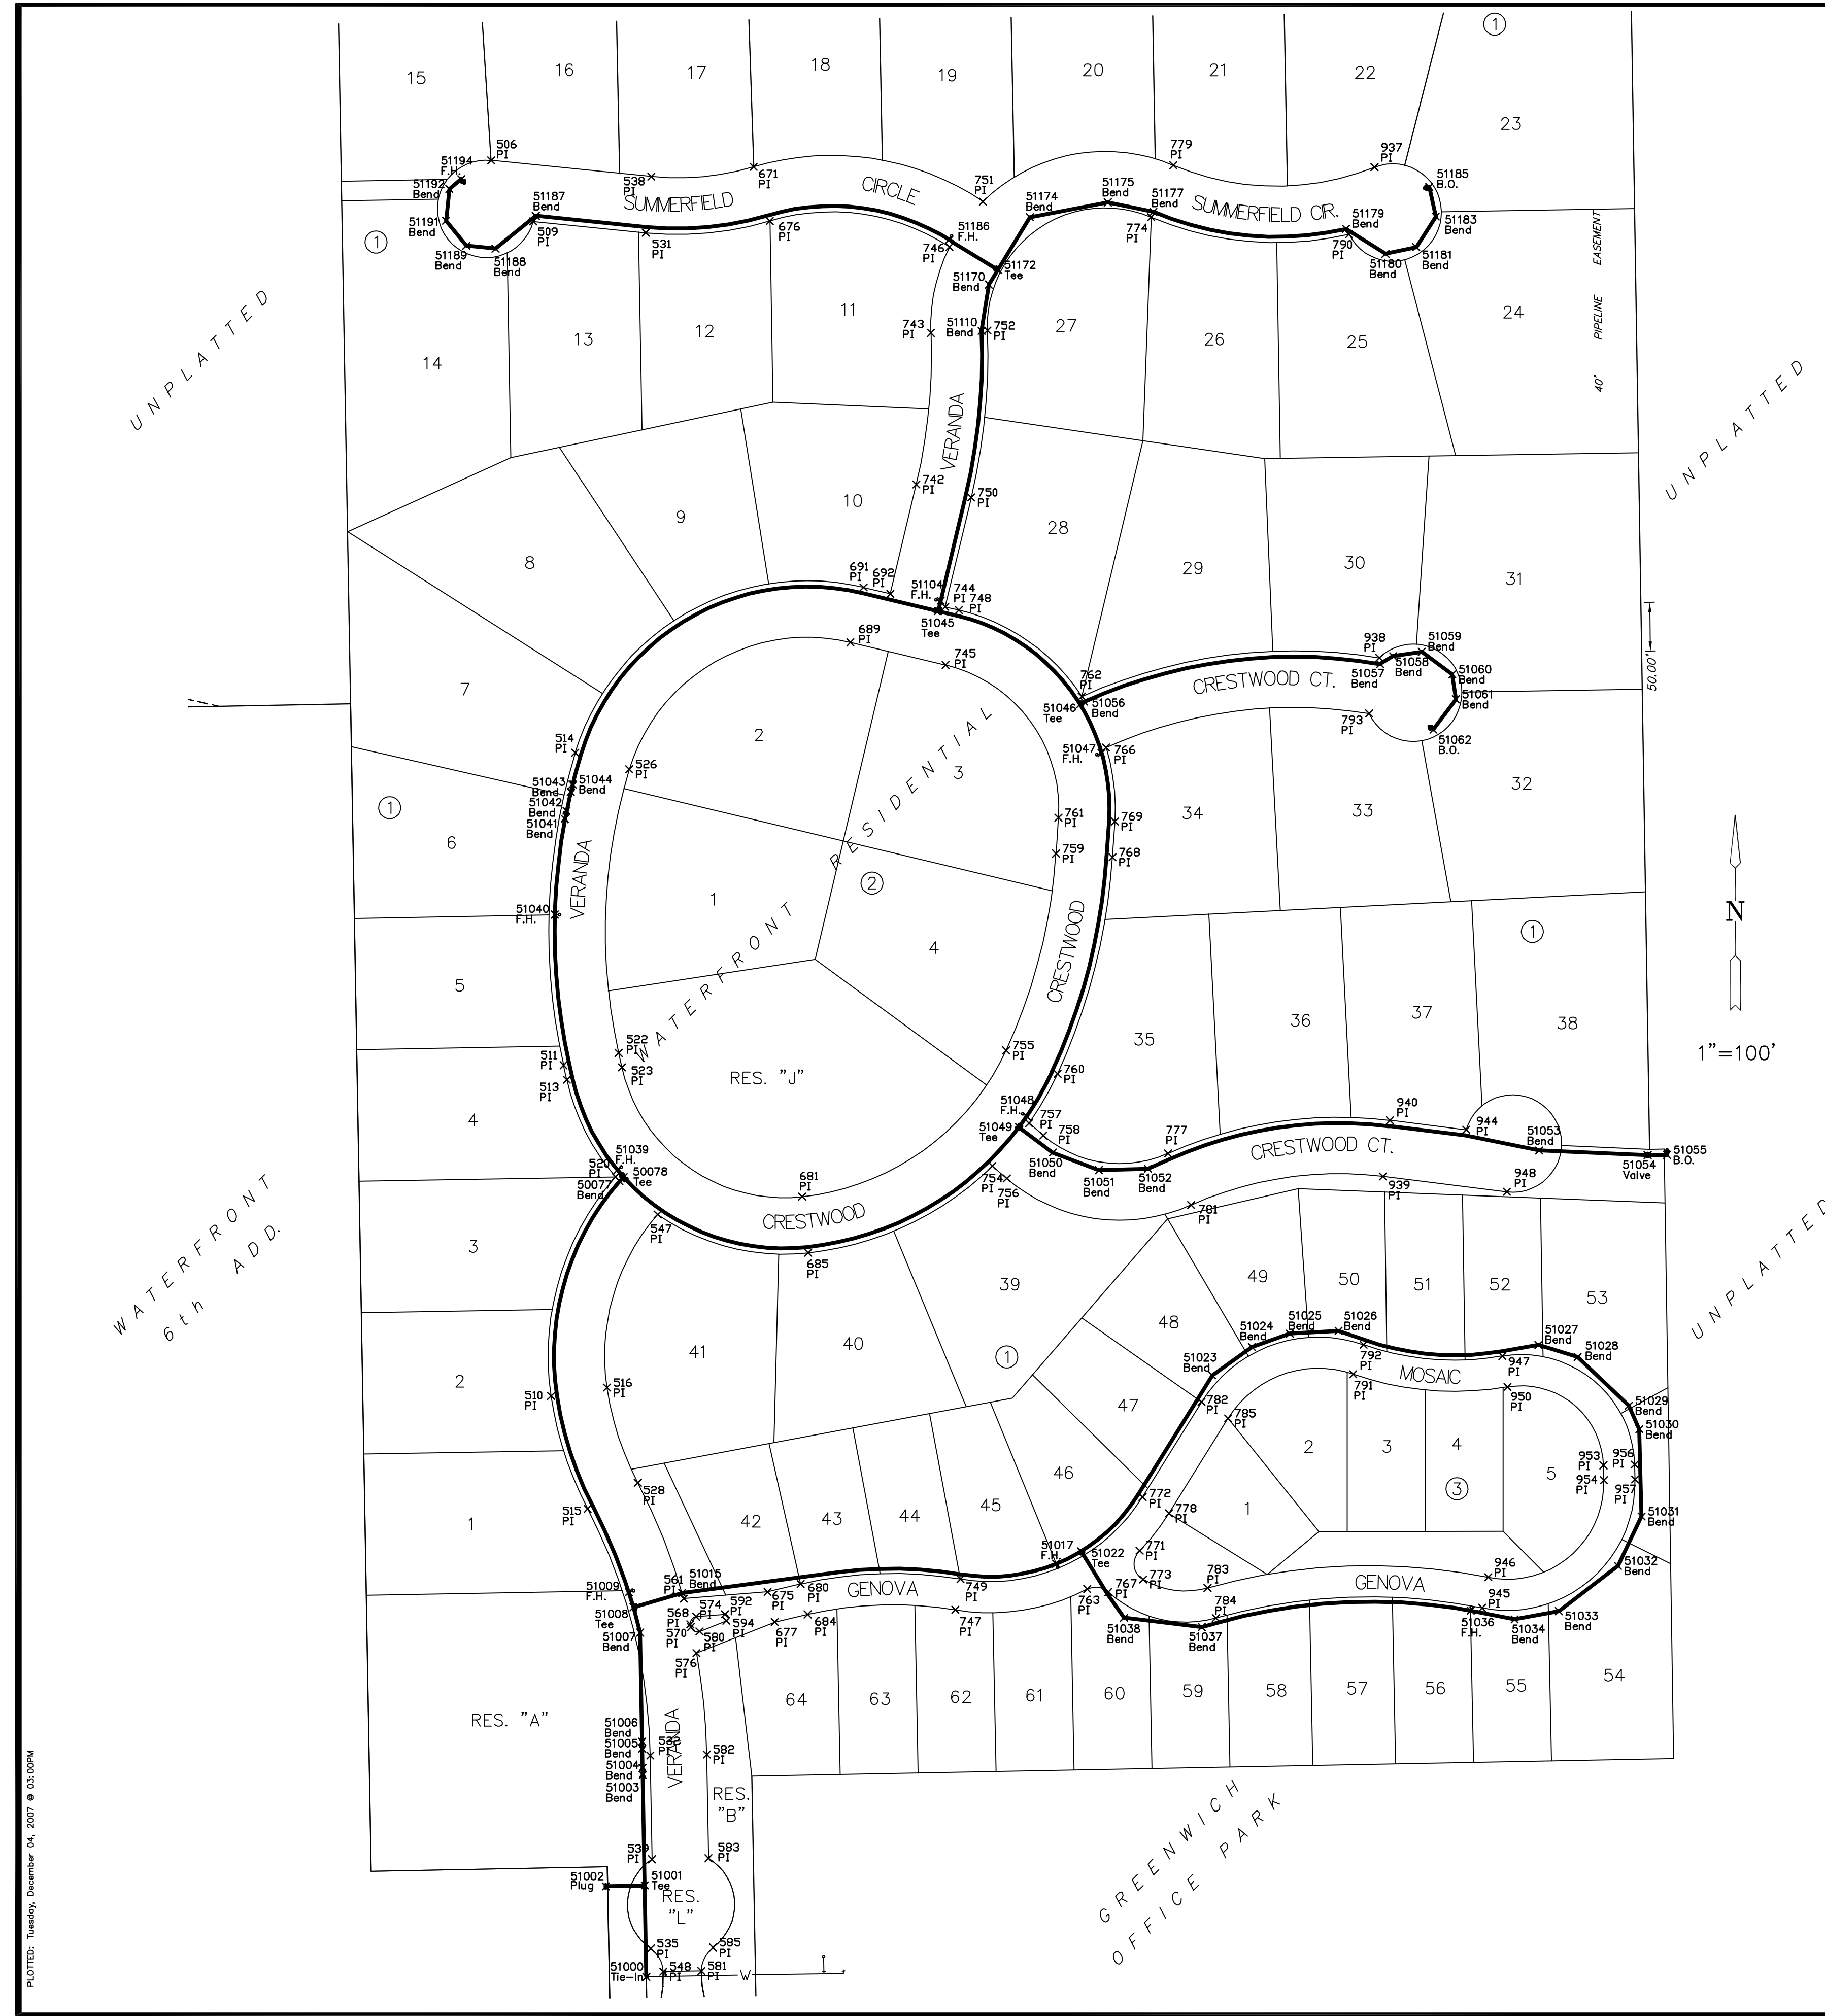

PLOTTED: Tuesday, December 04, 2007 @ 03:09PM

J:\CIVIL\06266\DWG\WTR\RESIDENTIAL\BUBBLE.DWG