


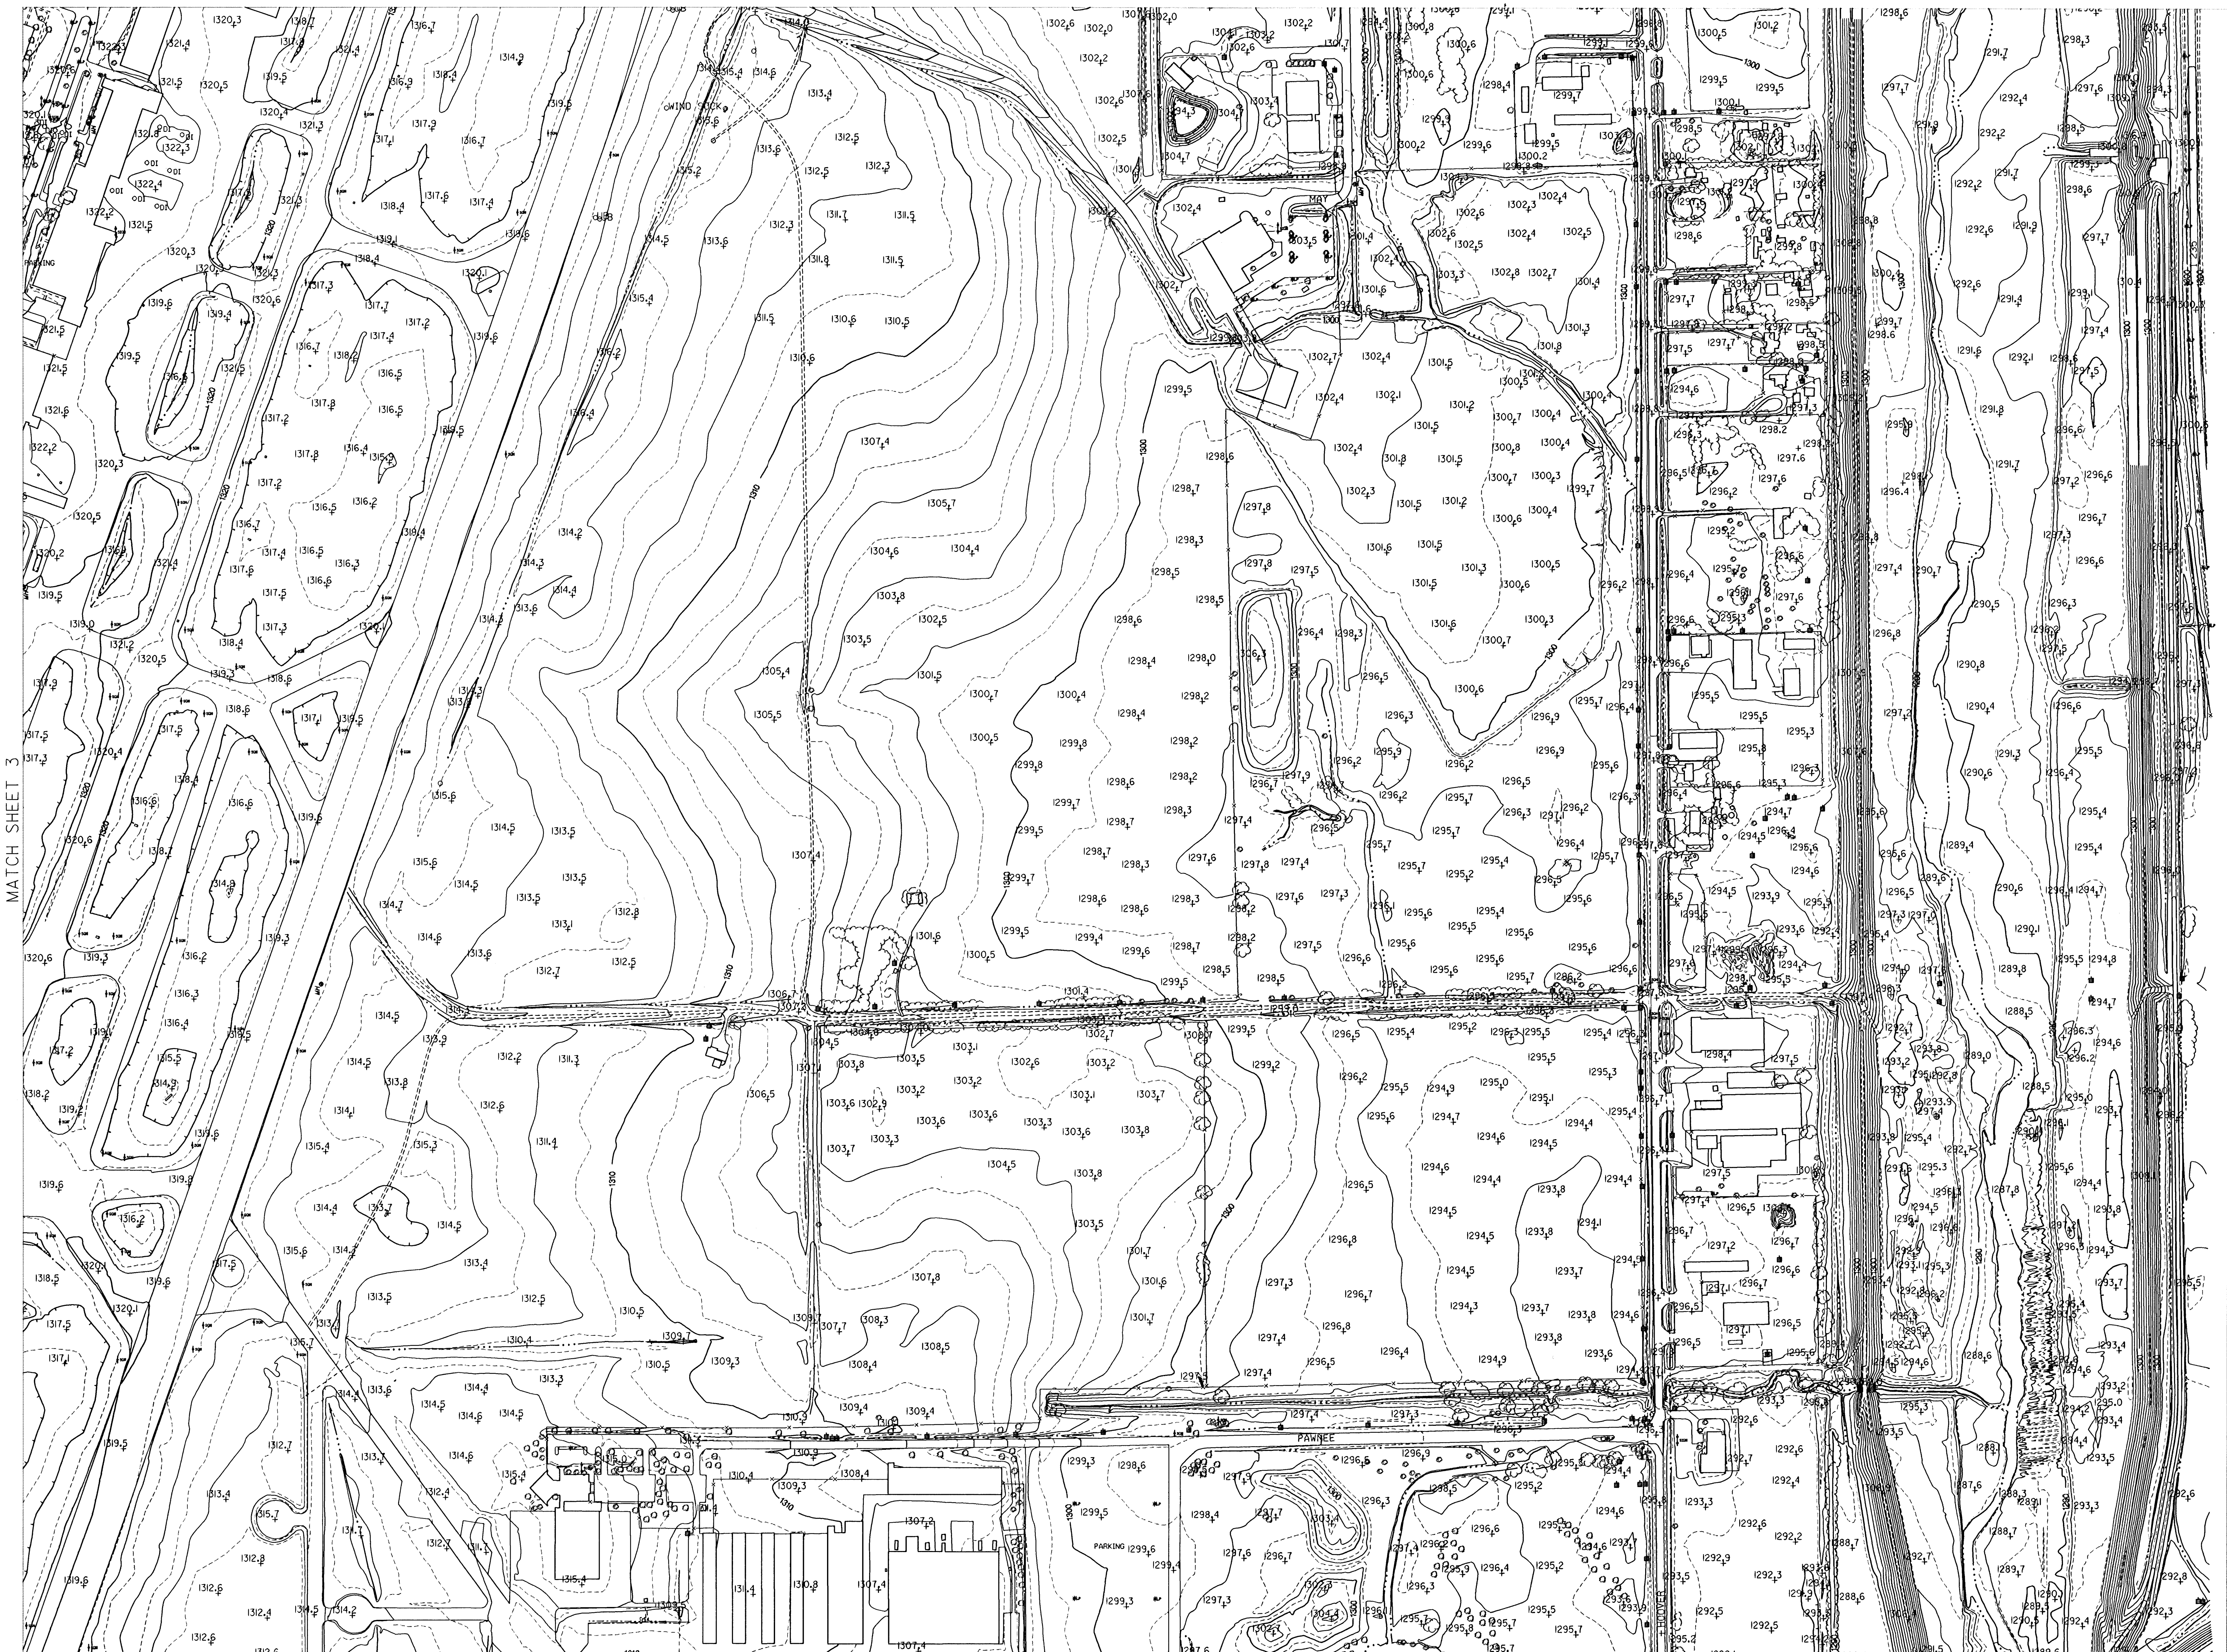

1	2
3	4
5	6
7	



SEDGWICK COUNTY, KANSAS
FLYING HEIGHT: 3600'
COORDINATE SYSTEM: STATE PLANE
DATE OF PHOTOGRAPHY: 01-19-95

CITY OF WICHITA KANSAS
Hoover Rd. : US54 to K-42

BUR BUCHER, WILLIS & RATLIFF
ENGINEERS - PLANNERS - ARCHITECTS

DESIGNED BY BRC	DATE 03-23-95	PROJECT NO.	JOB NO. 94503	SHEET 4 OF 7
DRAWN BY BRC	DATE 03-23-95			
CHECKED BY KAL	DATE 03-23-95	SCALE 1"=200'		