


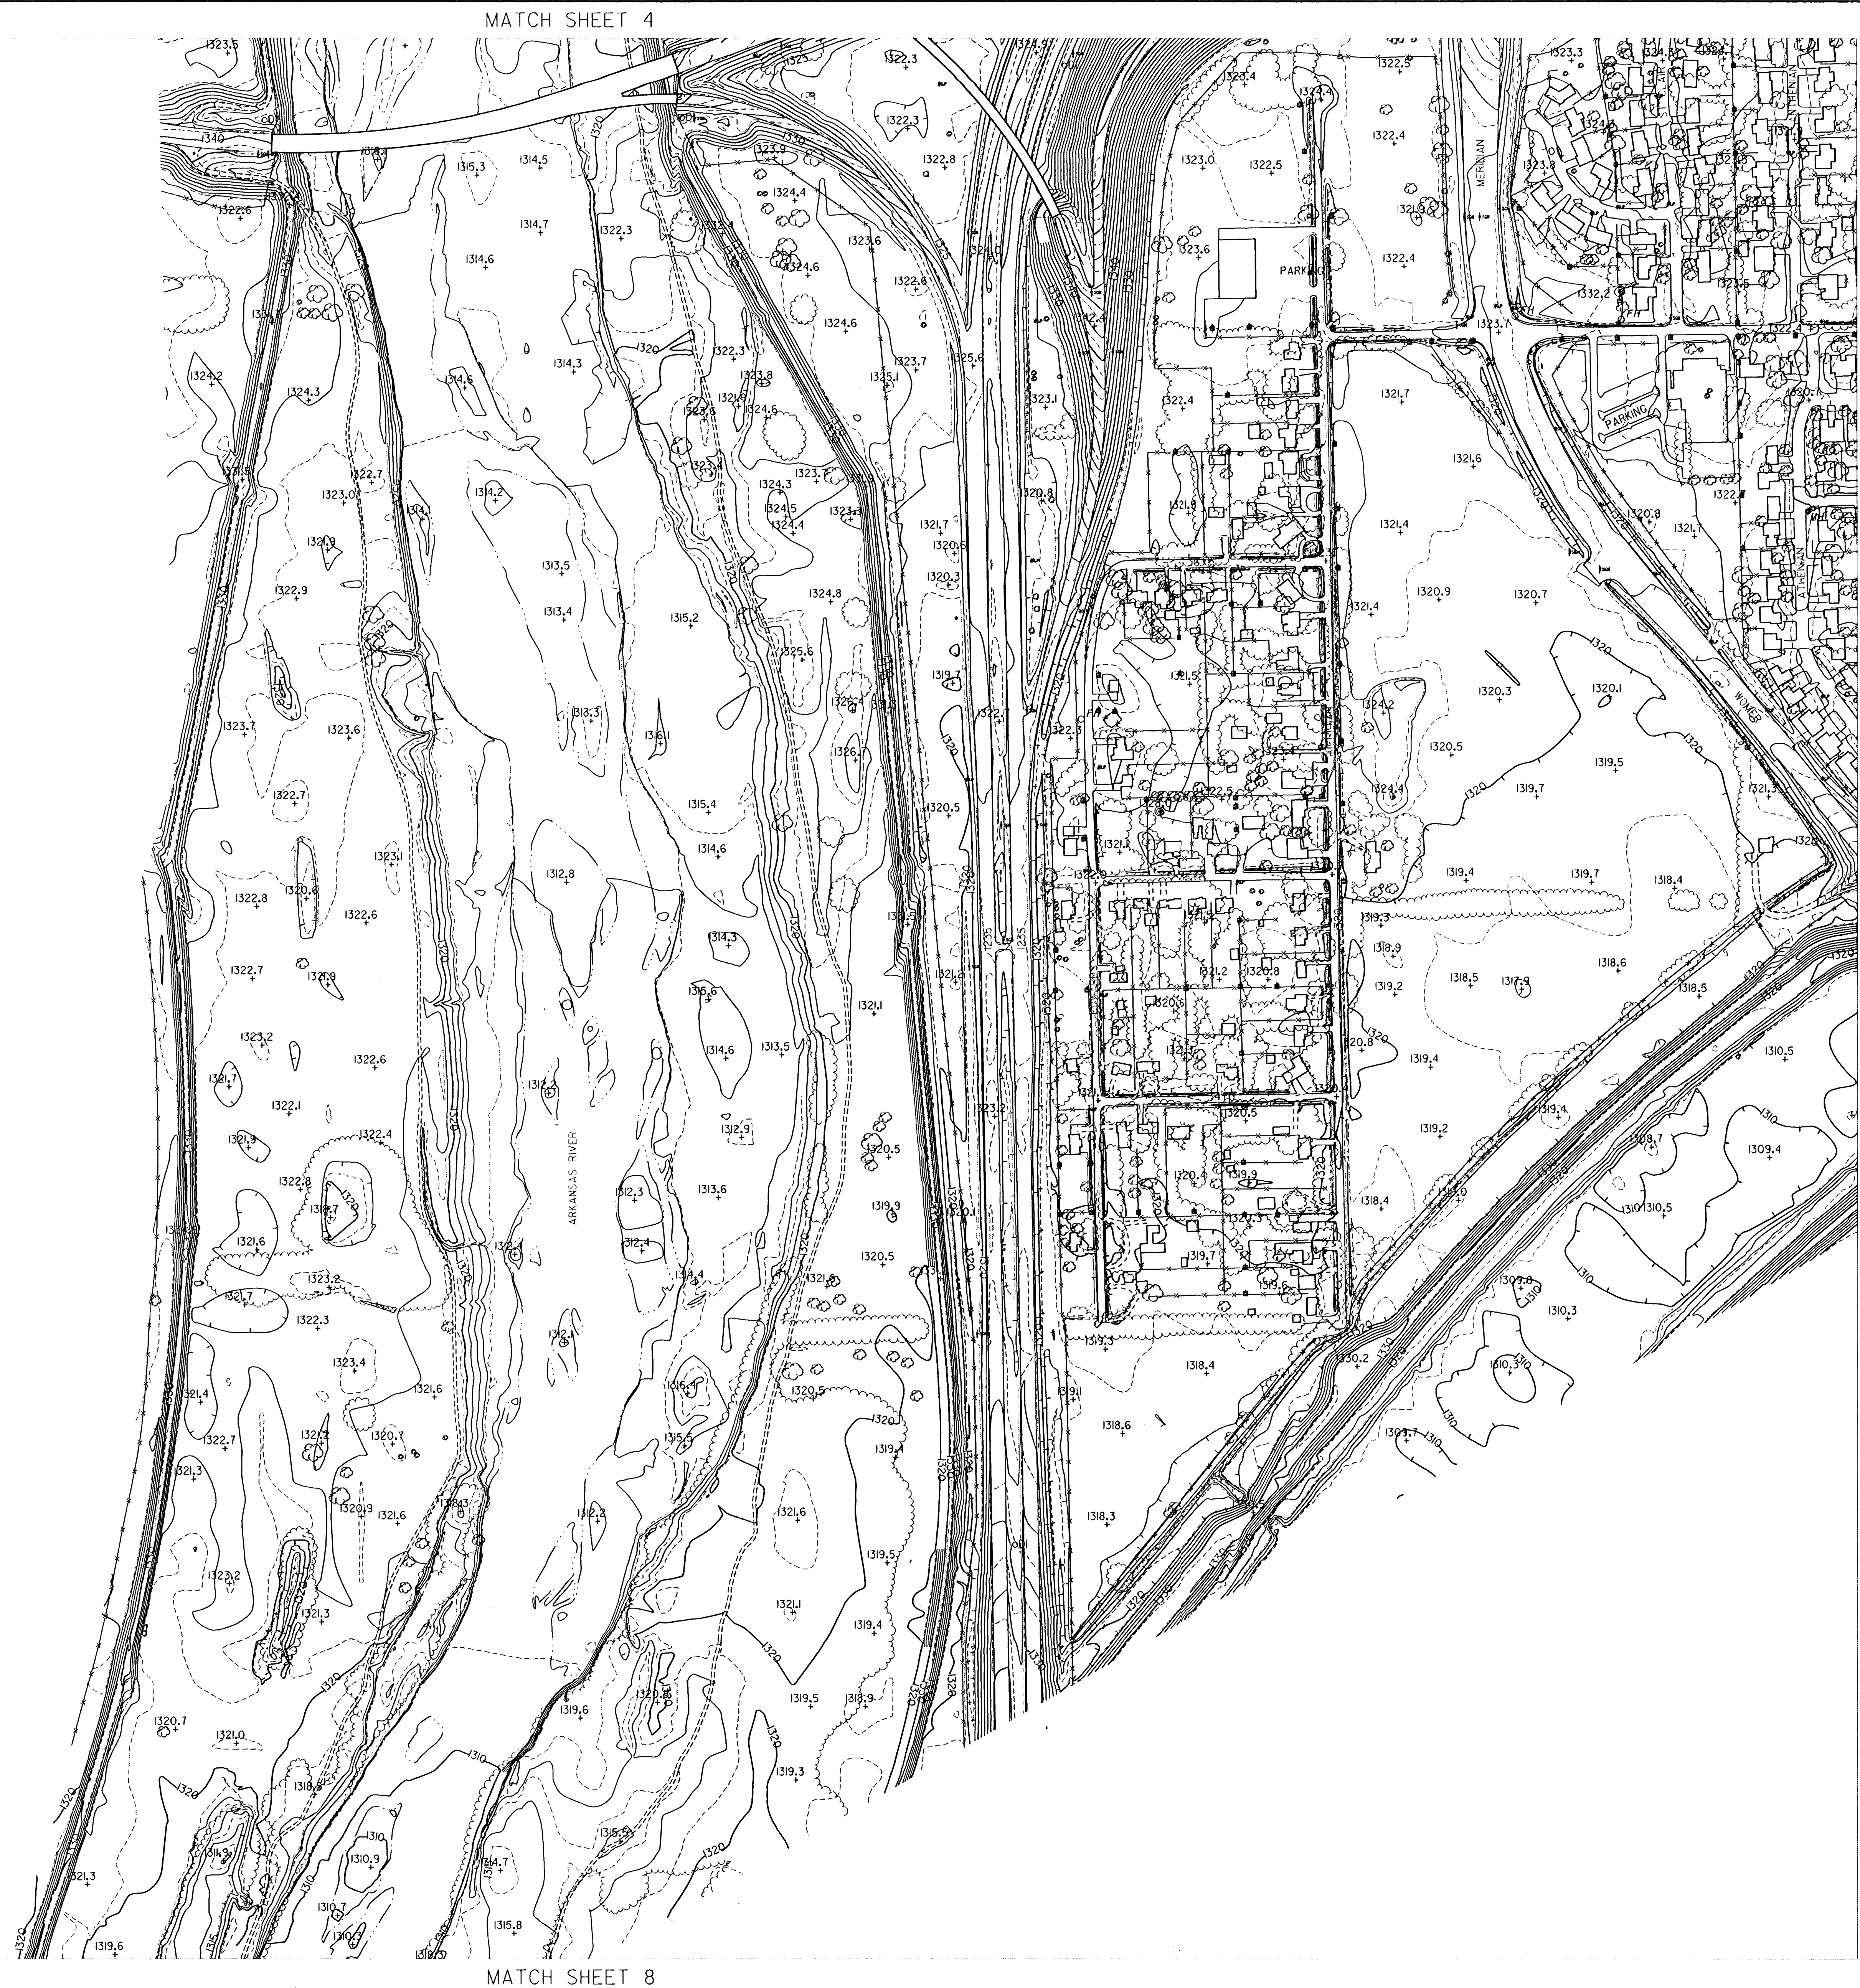

|   |   |   |
|---|---|---|
| 1 | 2 | 3 |
| 4 | 5 | 6 |
| 7 | 8 | 9 |



SEDGWICK COUNTY, KANSAS  
FLYING HEIGHT: 3600'  
COORDINATE SYSTEM: STATE PLANE  
DATE OF PHOTOGRAPHY: 01-19-95

CITY OF WICHITA KANSAS  
I-235 / SENECA N.

BUER BUCHER WILLIS & RATLIFF  
ENGINEERS, PLANNERS & ARCHITECTS

|                  |                |                |                |              |
|------------------|----------------|----------------|----------------|--------------|
| DESIGNED BY: BWC | DATE: 04-17-95 | PROJECT NO.    | 100            | SHEET 6 OF 8 |
| DRAWN BY: BWC    | DATE: 04-17-95 | JOB NO.: 59453 | SCALE: 1"=500' |              |
| CHECKED BY: KOL  | DATE: 04-17-95 |                |                |              |