


MATCH SHEET 5

MATCH SHEET 6

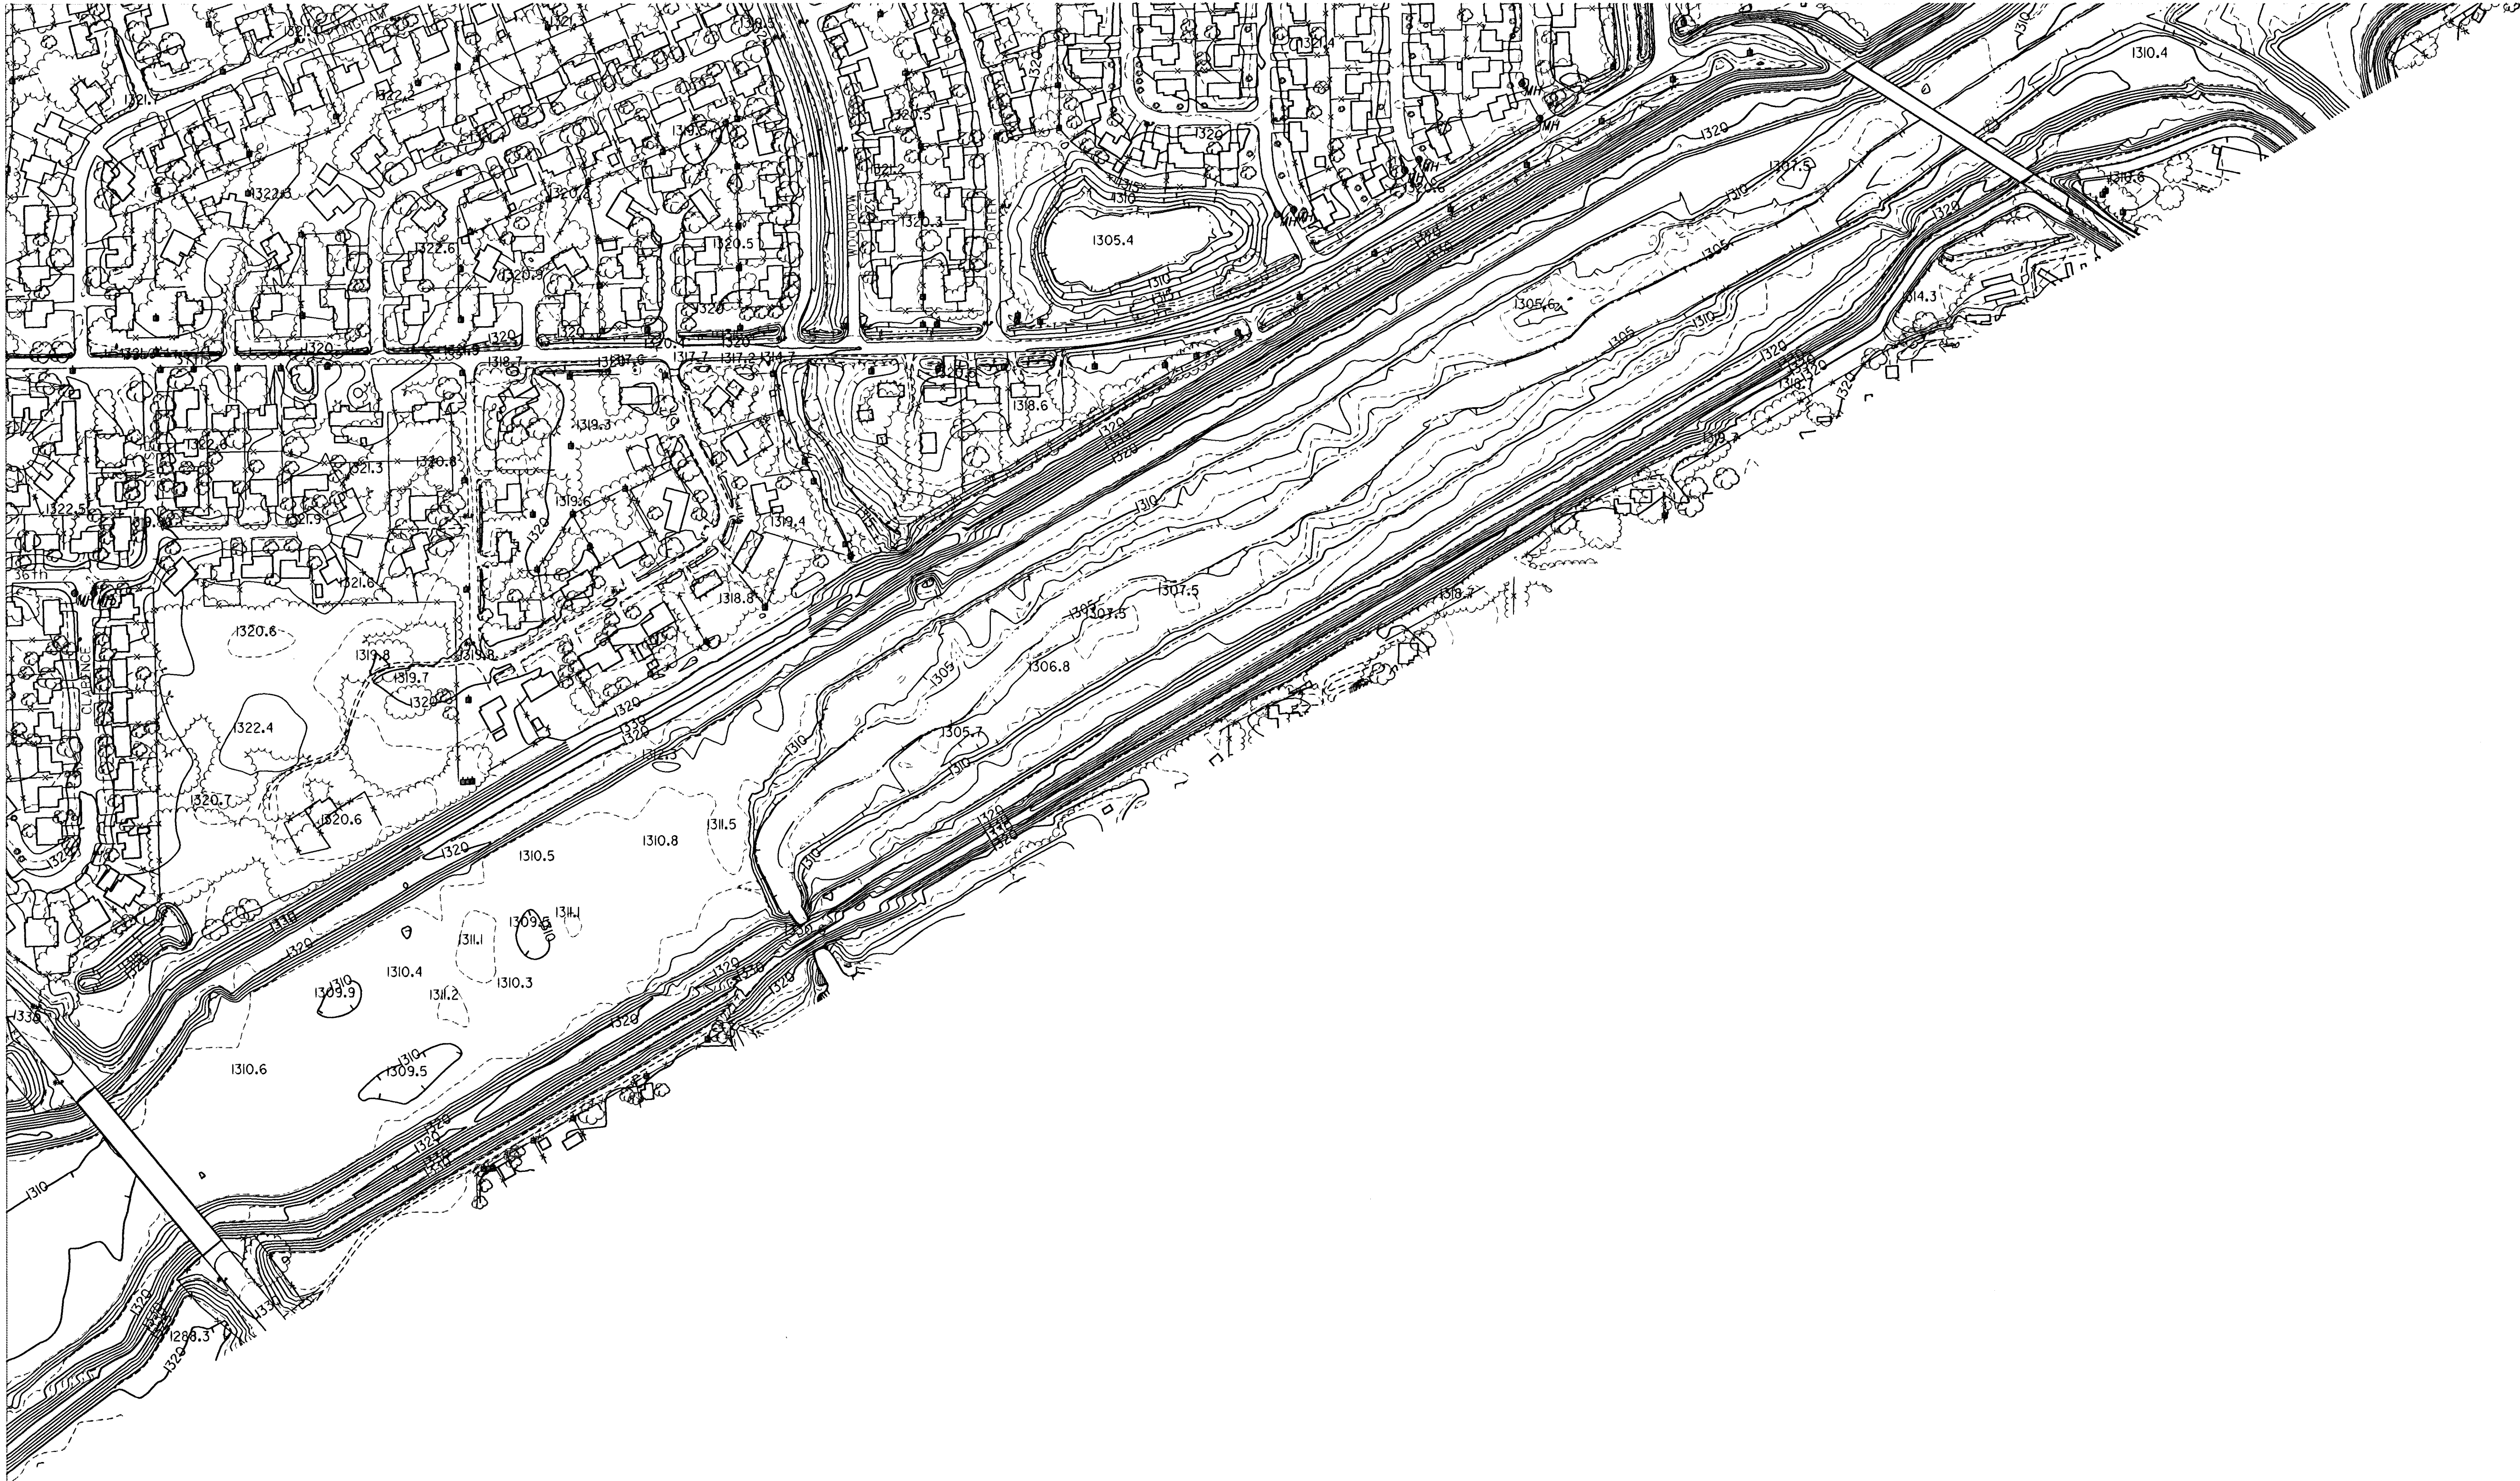

1	2	3
	4	5
6	7	
8		



SEDGWICK COUNTY, KANSAS
FLYING HEIGHT: 3600'
COORDINATE SYSTEM: STATE PLANE
DATE OF PHOTOGRAPHY: 01-19-95

CITY OF WICHITA KANSAS
I-235 / SENECA N.

BUR BUCHER, WILLIS & RATLIFF
ENGINEERS • PLANNERS • ARCHITECTS

DESIGNED BY: BUC	DATE: 04-17-95	PROJECT NO.	600 WEST NORTH STREET, WICHITA, KANSAS 67202-8027-2603
DRAWN BY: BUC	DATE: 04-17-95	JOB NO.	94453
CHECKED BY: KOL	DATE: 04-17-95	SCALE	1"=500'
			SHEET 7 OF 8