

PUB. ROAD DIV. NO.	STATE	FED. AID PROJ. NO.	FISCAL YEAR	SHEET NO.	TOTAL SHEETS
5	KANSAS	*		180	229
* 35W-87E-35N-1133/16					

DATE	BY
DATE	BY

DATE	BY
DATE	BY

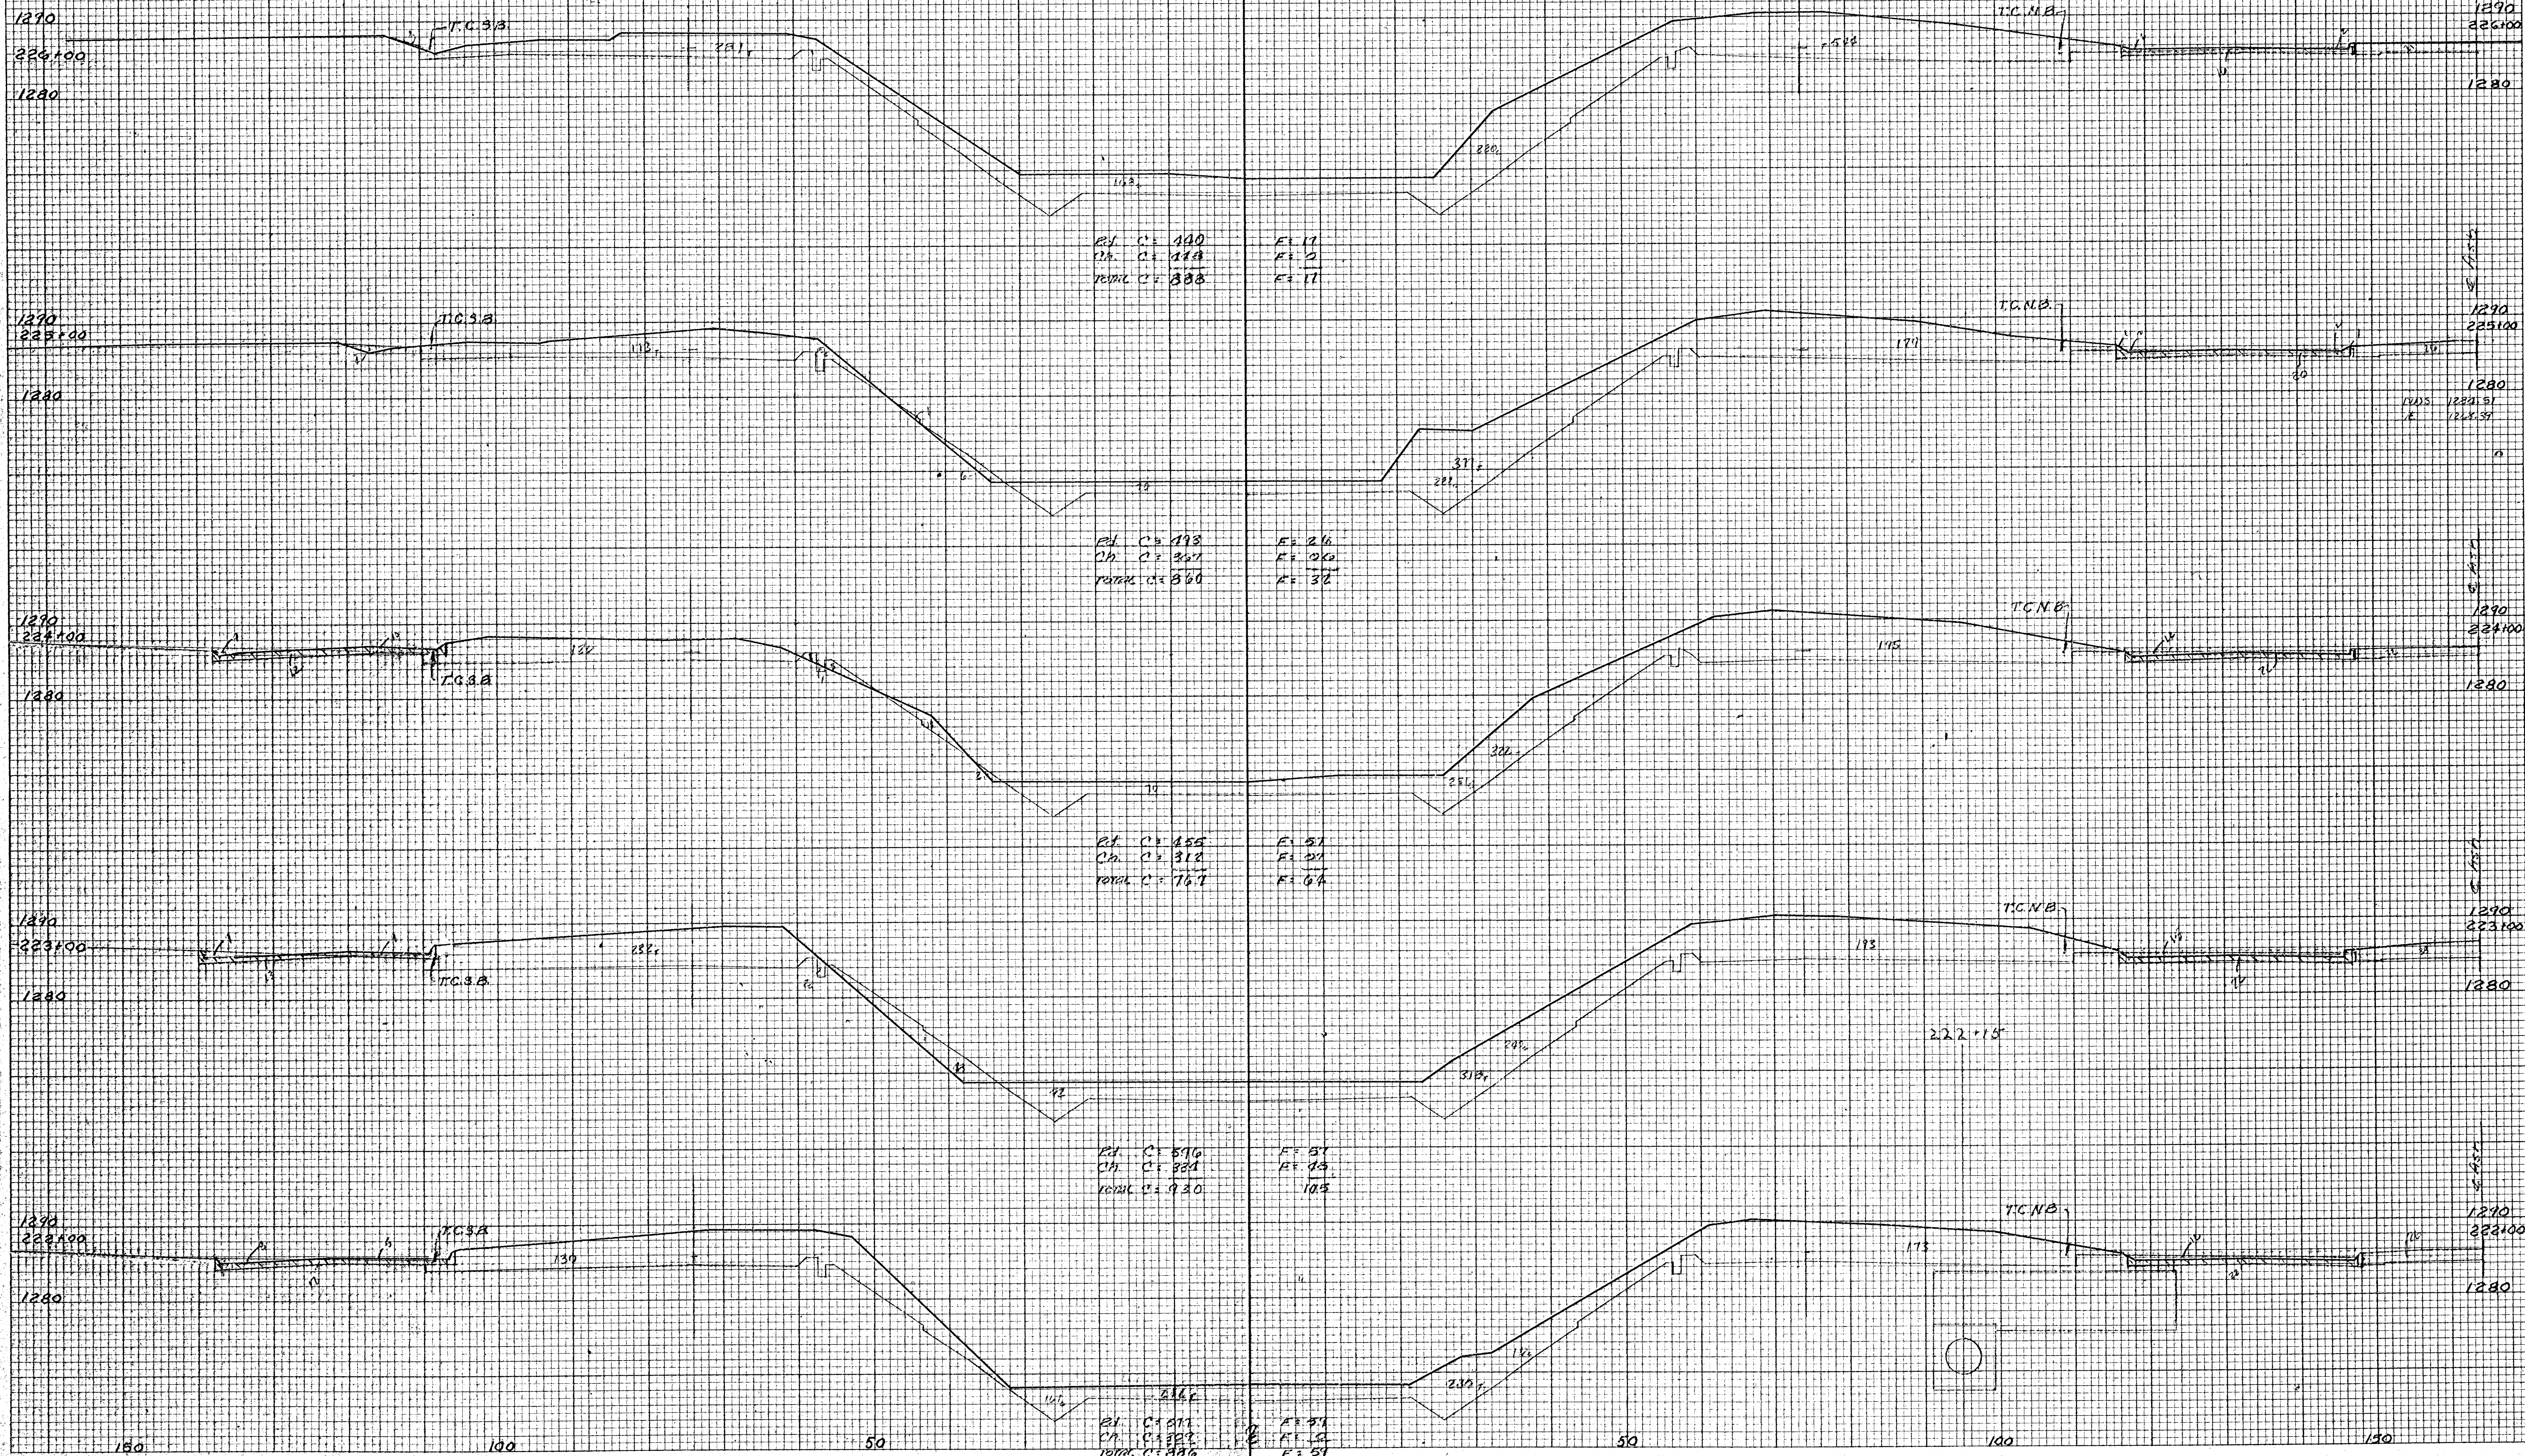


PLATE 3 CROSS SECTIONS 4" x 6" STANDARD
NATIONAL TRACING PAPER DIVISION
P. O. BOX 100, INDIANAPOLIS, INDIANA

M. Sta. 222+00 to Sta. 226+00