


PUB. ROAD	STATE	FED. AID	FISCAL	SHEET	TOTAL
DIV. NO.		PROJ. NO.	YEAR	NO.	SHEETS
5	KANSAS	1	1970	135	229
35W-81E-35N-1(33)46					

FINAL SURVEY	BY	DATE
	SURVEYED	
	PLANNED	
	NOTED	
NO. _____		
AREAS CHECKED		

ORIGINAL SURVEY	BY	DATE
	SURVEYED	
	PLANNED	
	NOTED	
NO. _____		
AREAS CHECKED		

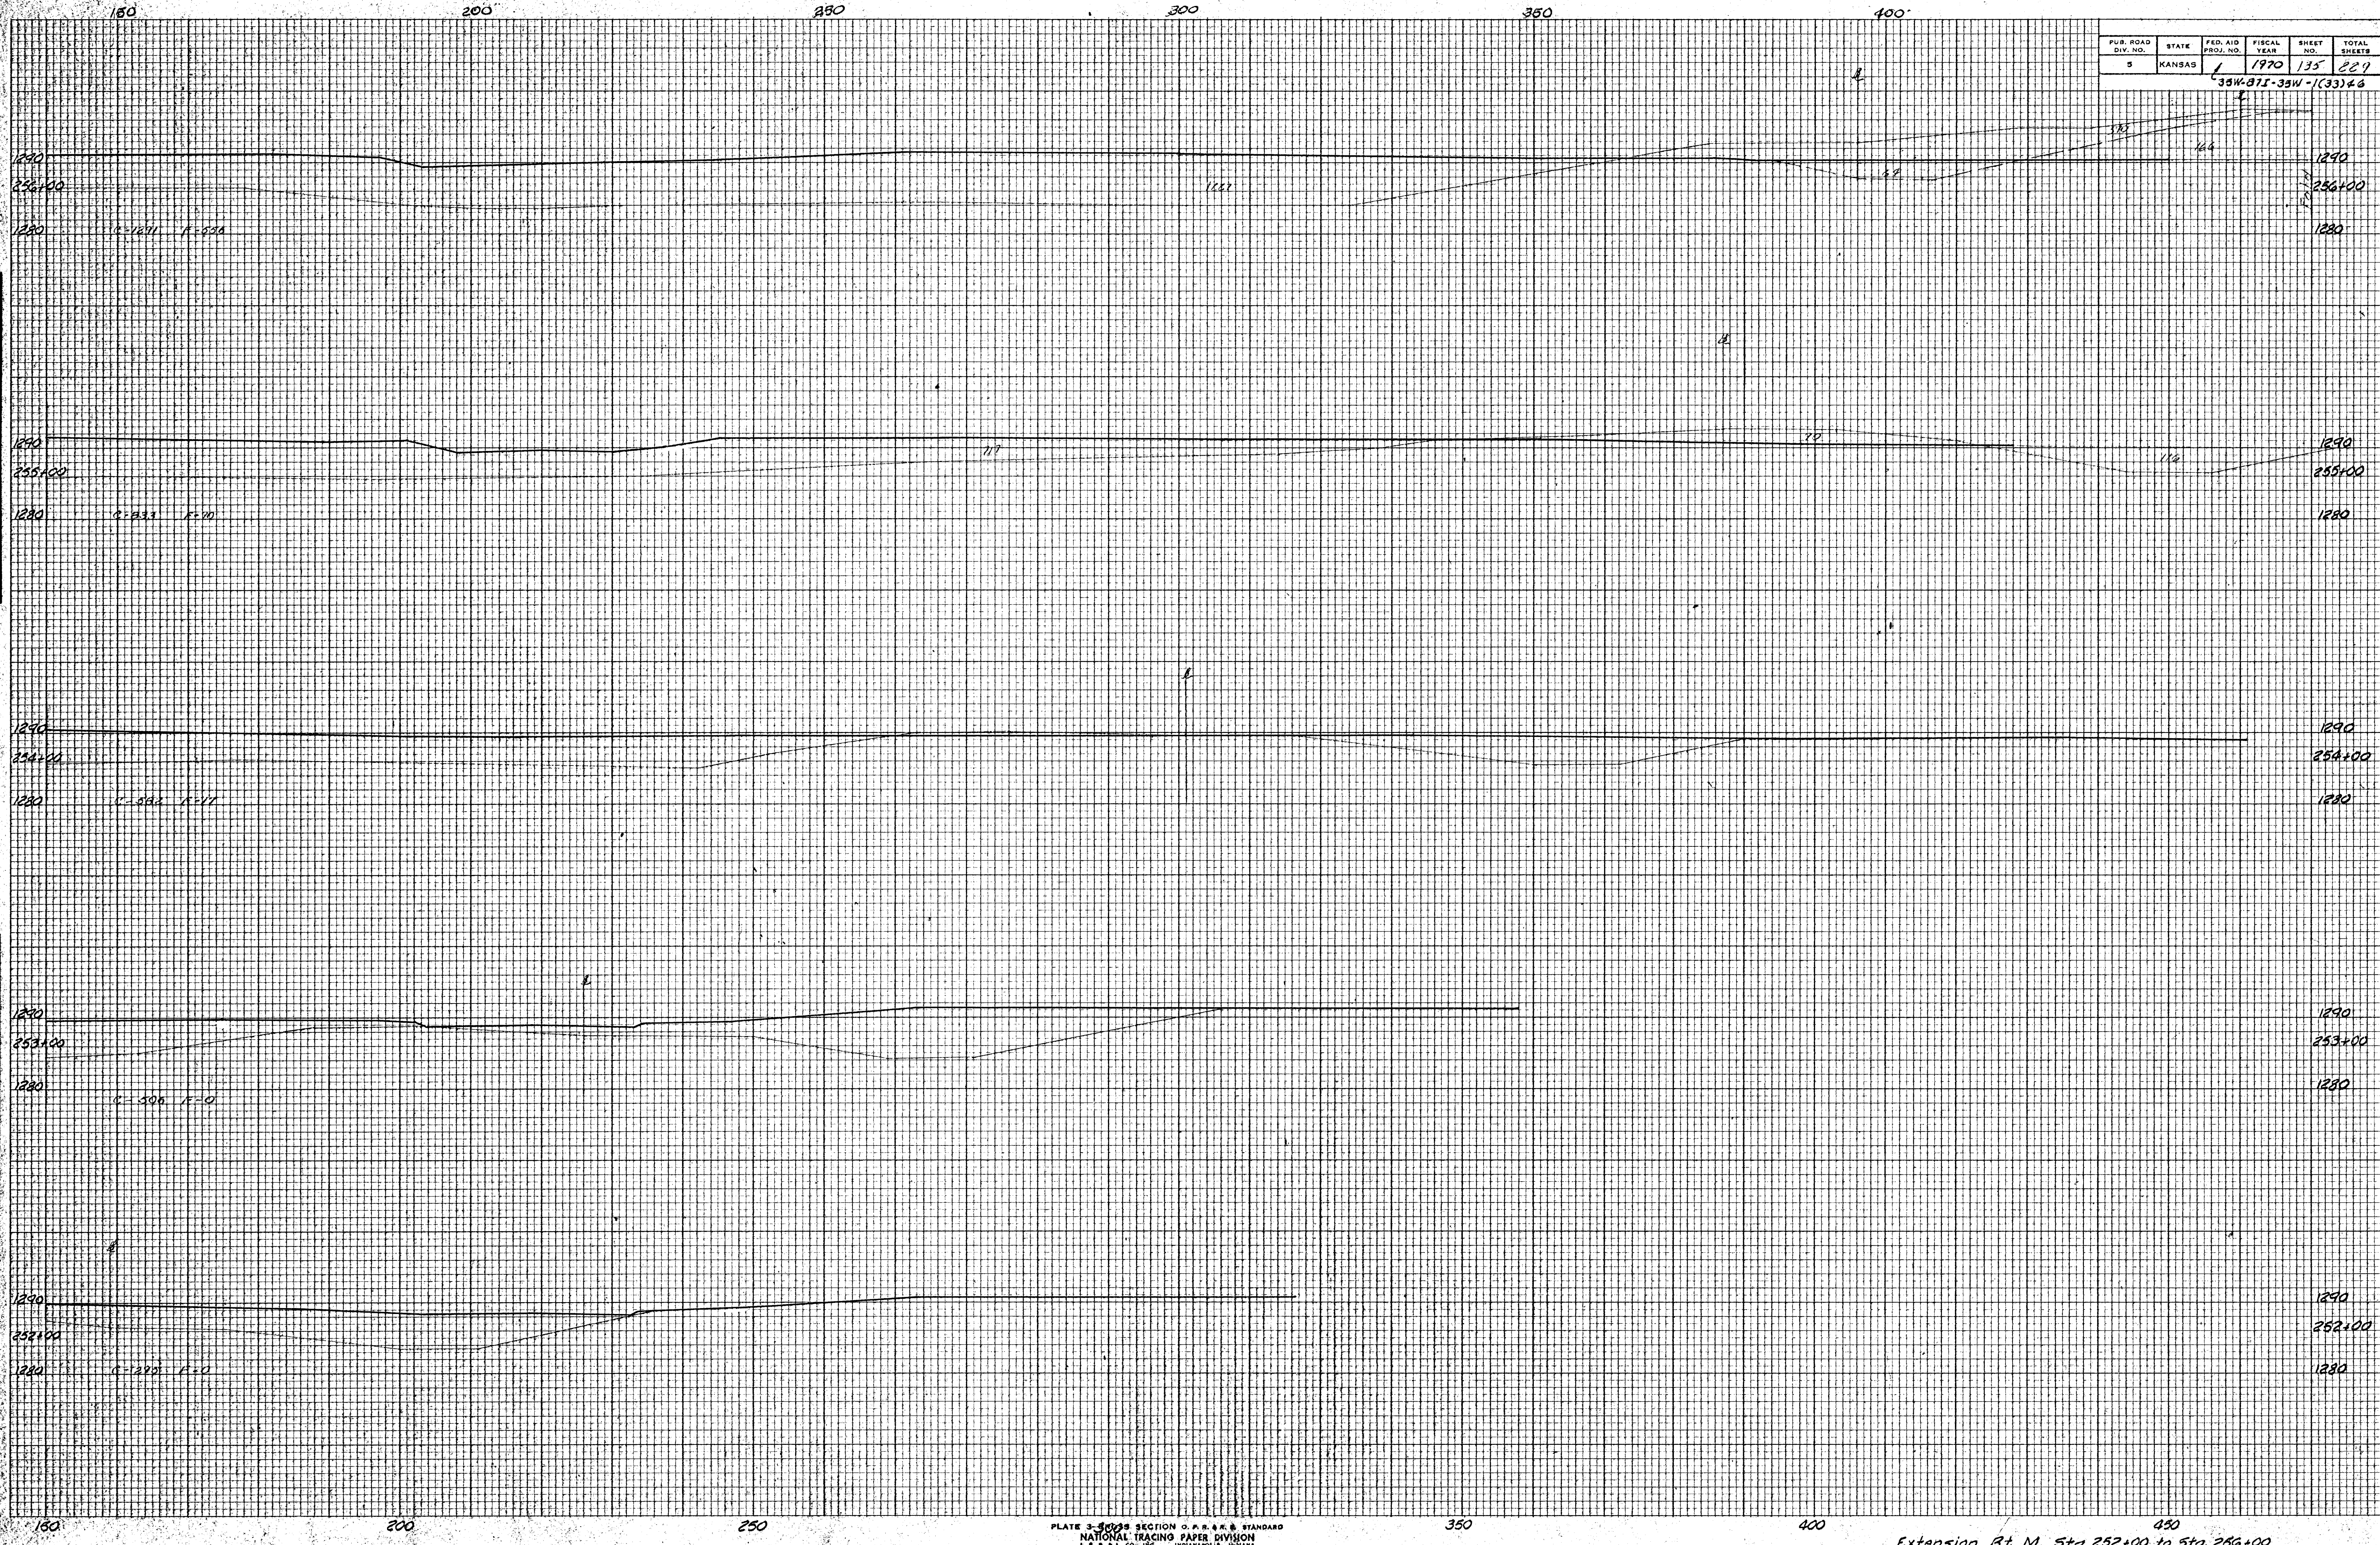

Extension Rt. M. Sta. 252+00 to Sta. 256+00