


PUB. ROAD DIV. NO.	STATE	FED. AID PROJ. NO.	FISCAL YEAR	SHEET NO.	TOTAL SHEETS
5	KANSAS		1970	122	289

35W-37E-35N-1(3)F6
150

DATE	BY
REVIEWED	DATE
SURVEY	BY
NOTE BOOK	DATE
AREA	BY
CHECKED	DATE

DATE	BY
REVIEWED	DATE
SURVEY	BY
NOTE BOOK	DATE
AREA	BY
CHECKED	DATE

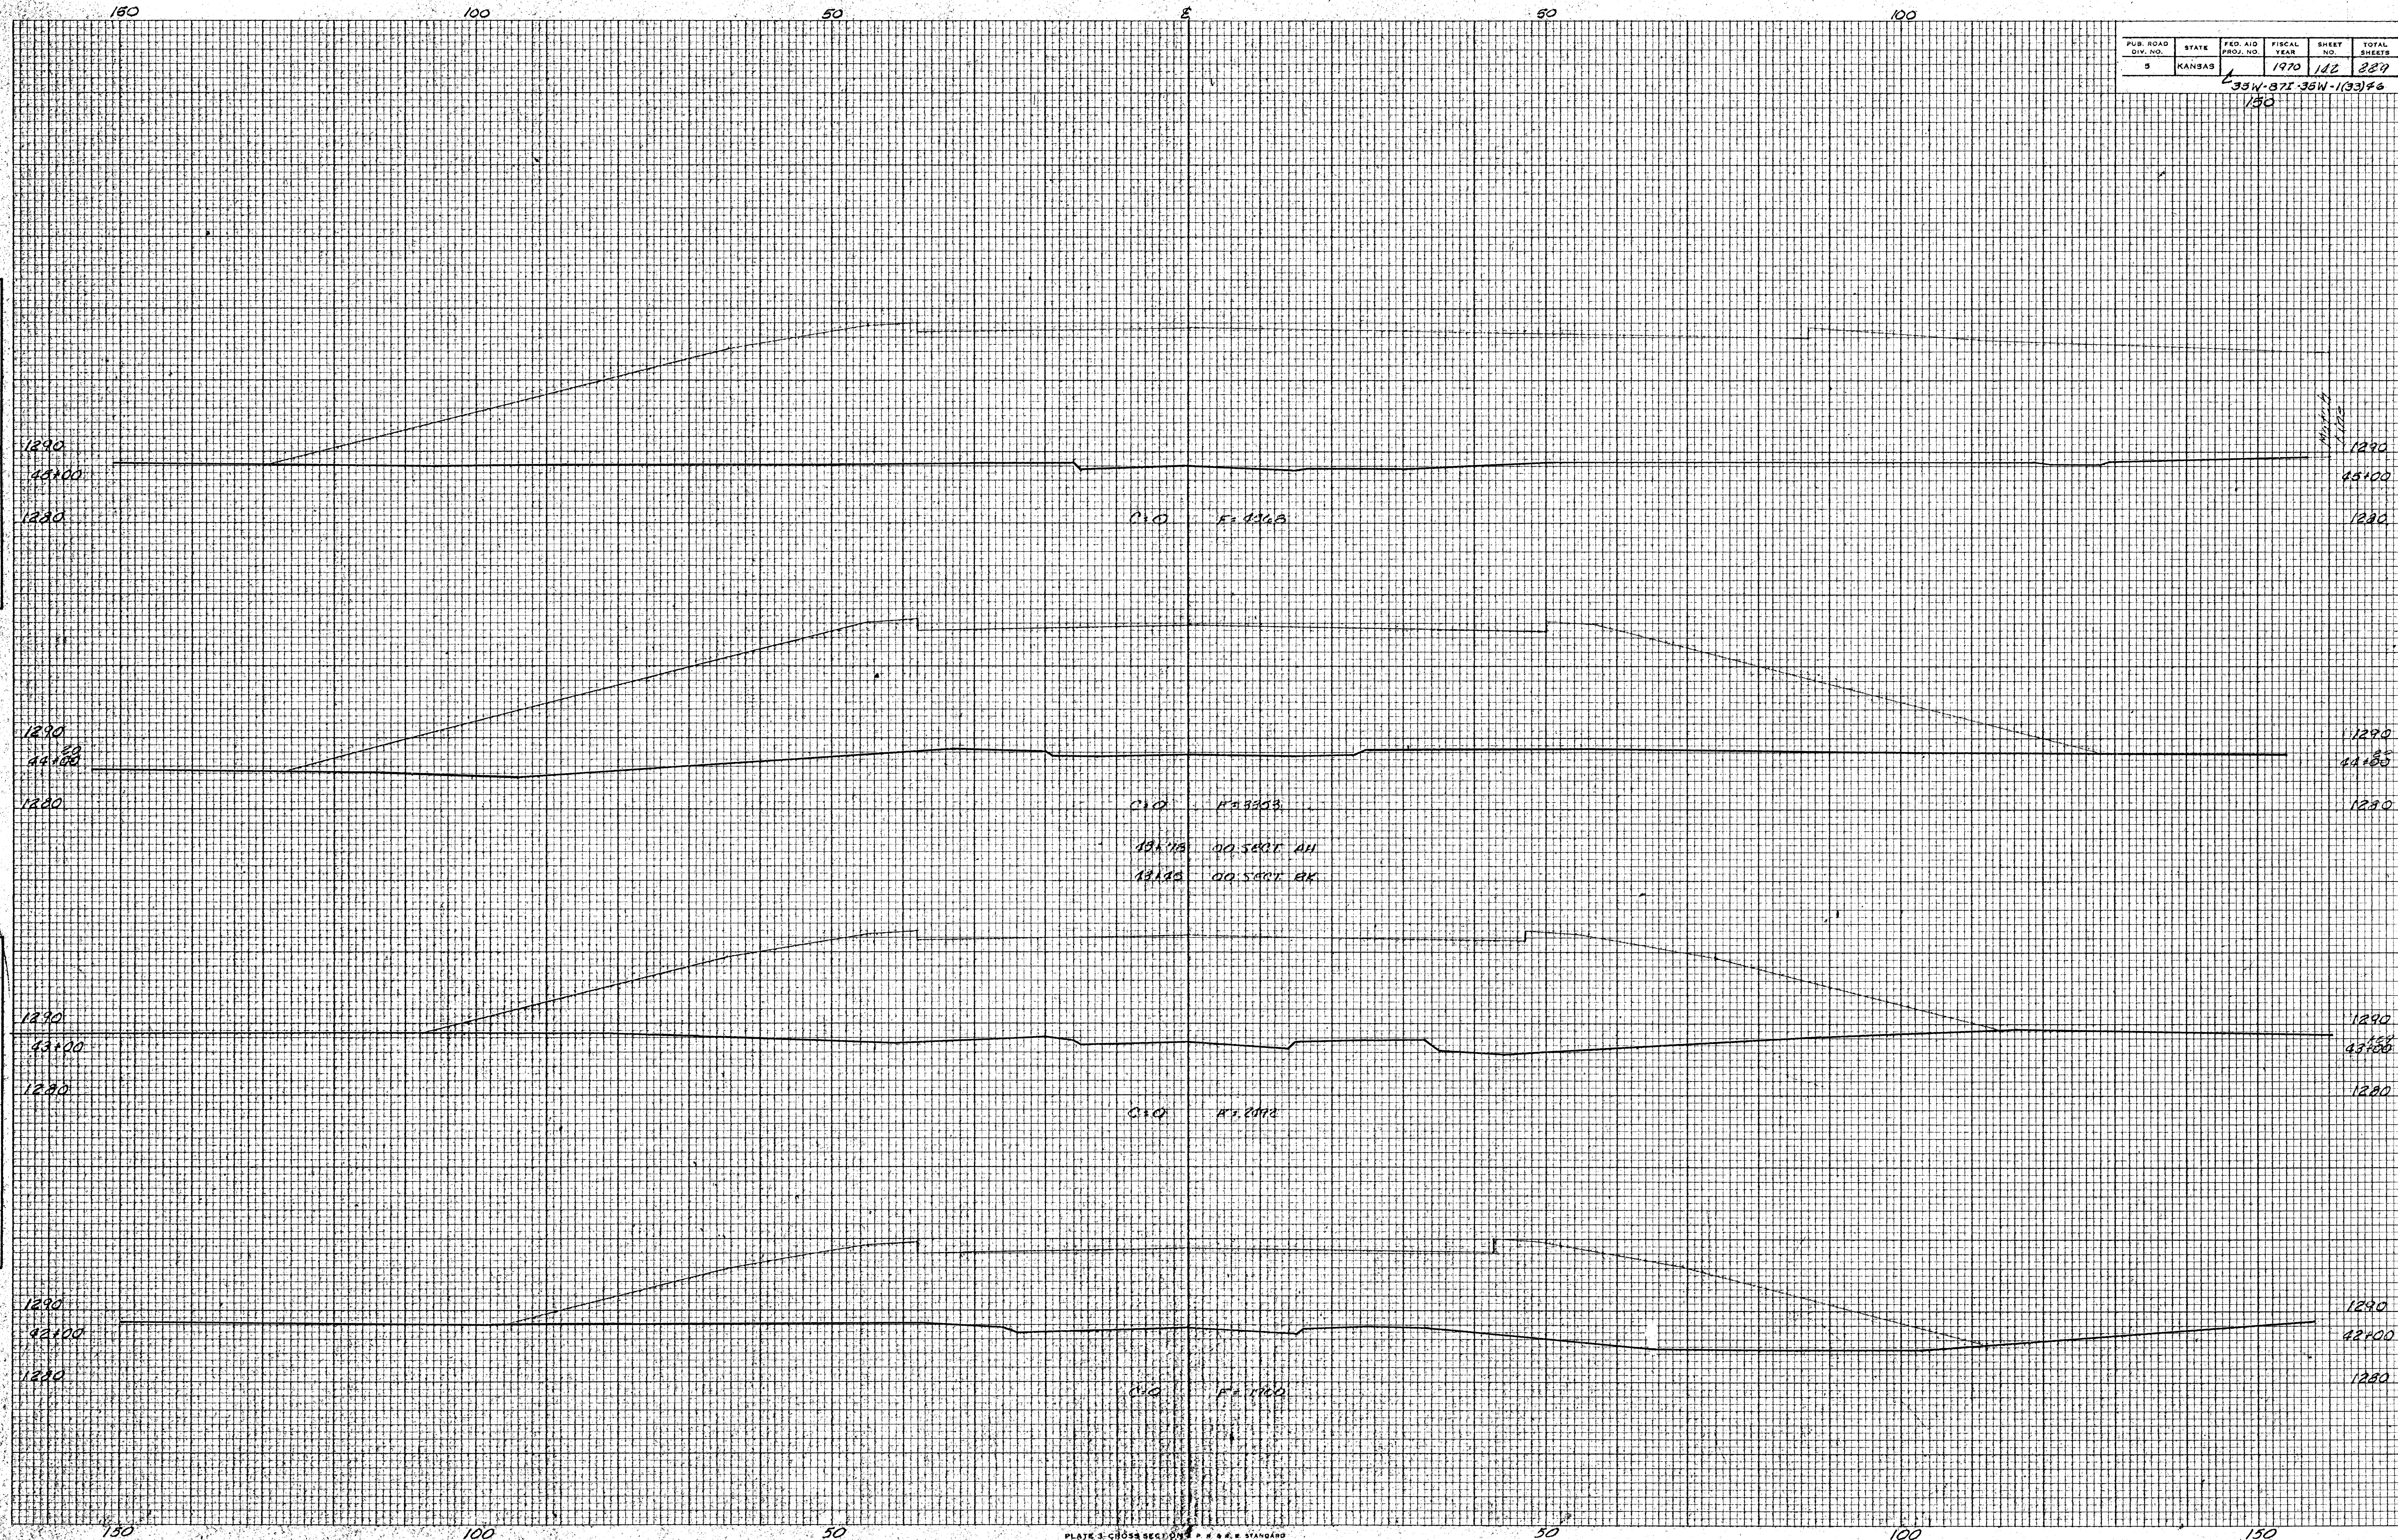

Harry Sta. 42+00 to Sta. 45+00