

PUR. ROAD DIV. NO.	STATE	FED. AID PROJ. NO.	FISCAL YEAR	SHEET NO.	TOTAL SHEETS
5	KANSAS	33W-871-35W-1(33)96	1970	160	229

150

White Line

1290
46+00
1280

White Line

1290
45+00
1280

White Line


1290
44+00
1280

1290
43+00
1280

1290
42+00
1280

150

Lincoln Sta. 42+00 to Sta. 46+00

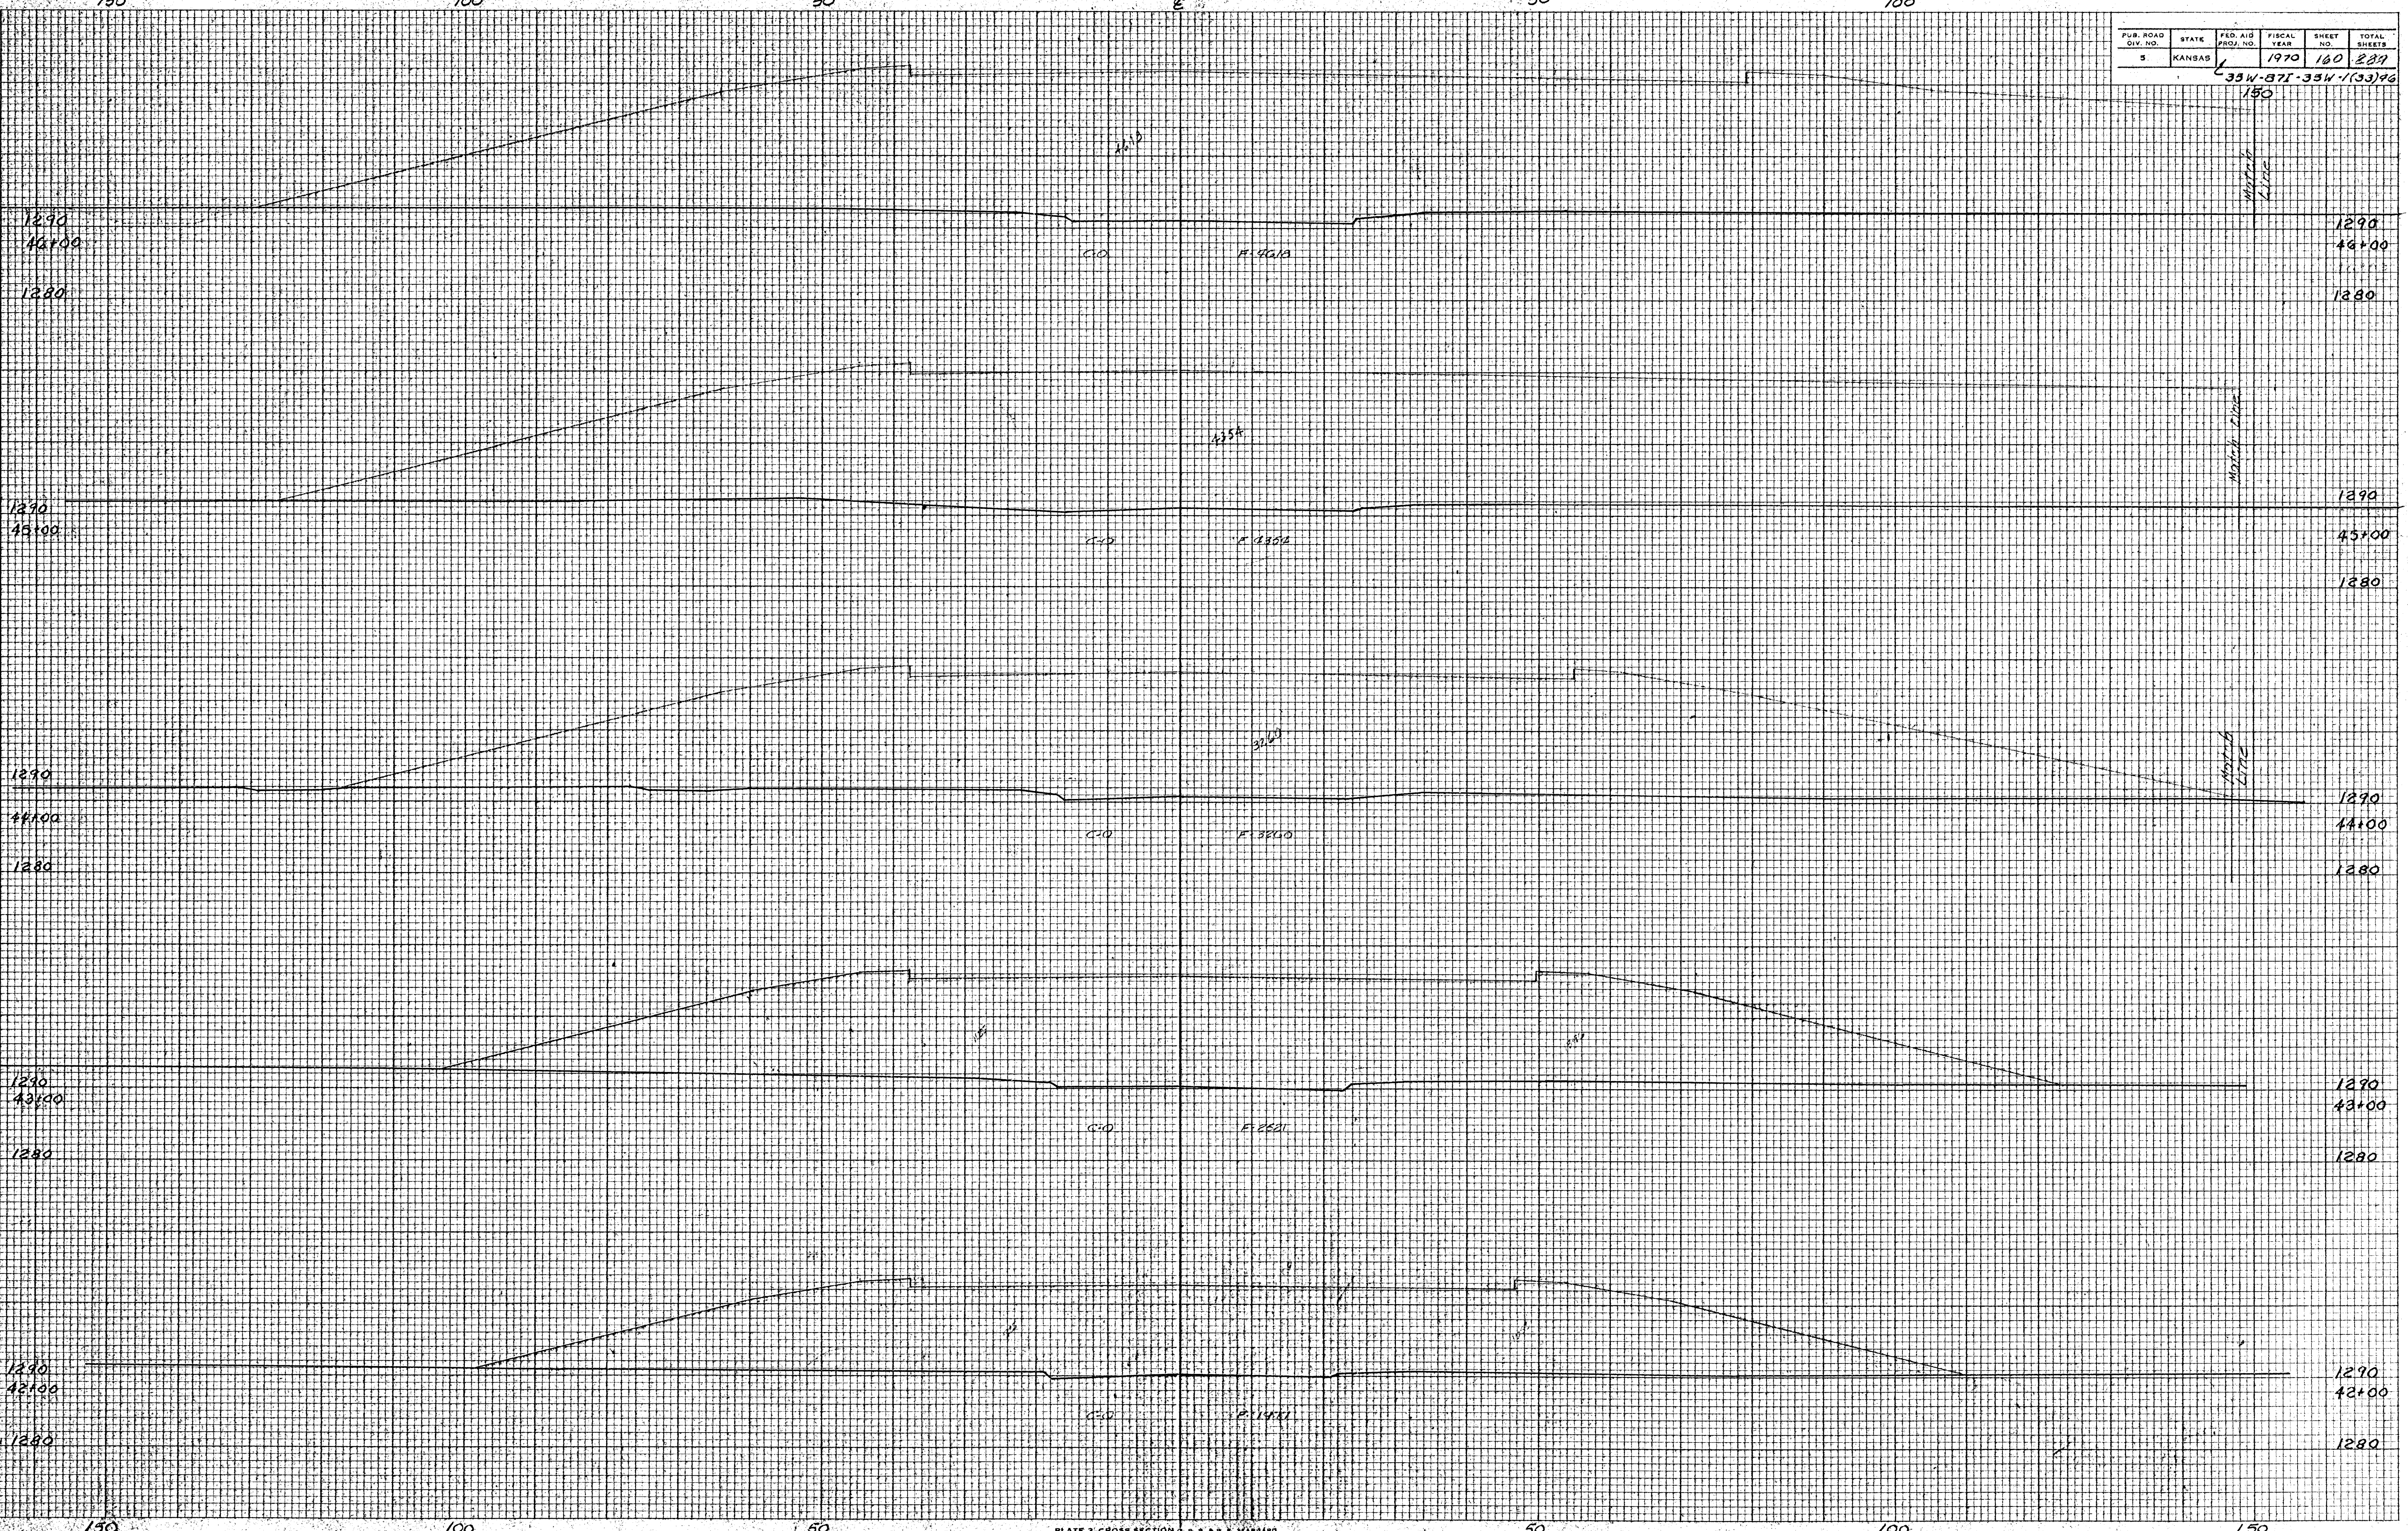

DATE	BY
REVIEWED	DATE
NOTED	BY
NO.	AREA CHECKED

DATE	BY
REVIEWED	DATE
NOTED	BY
NO.	AREA CHECKED