
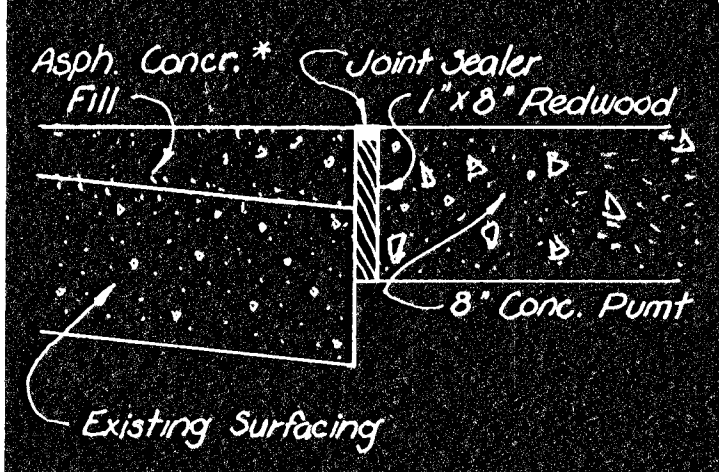


FHWA REGION NO.	STATE	PROJECT NO.	YEAR	SHEET NO.	TOTAL SHEETS
7	KANSAS	87ER - 164(1)	1974	5	28

DAKB 574005

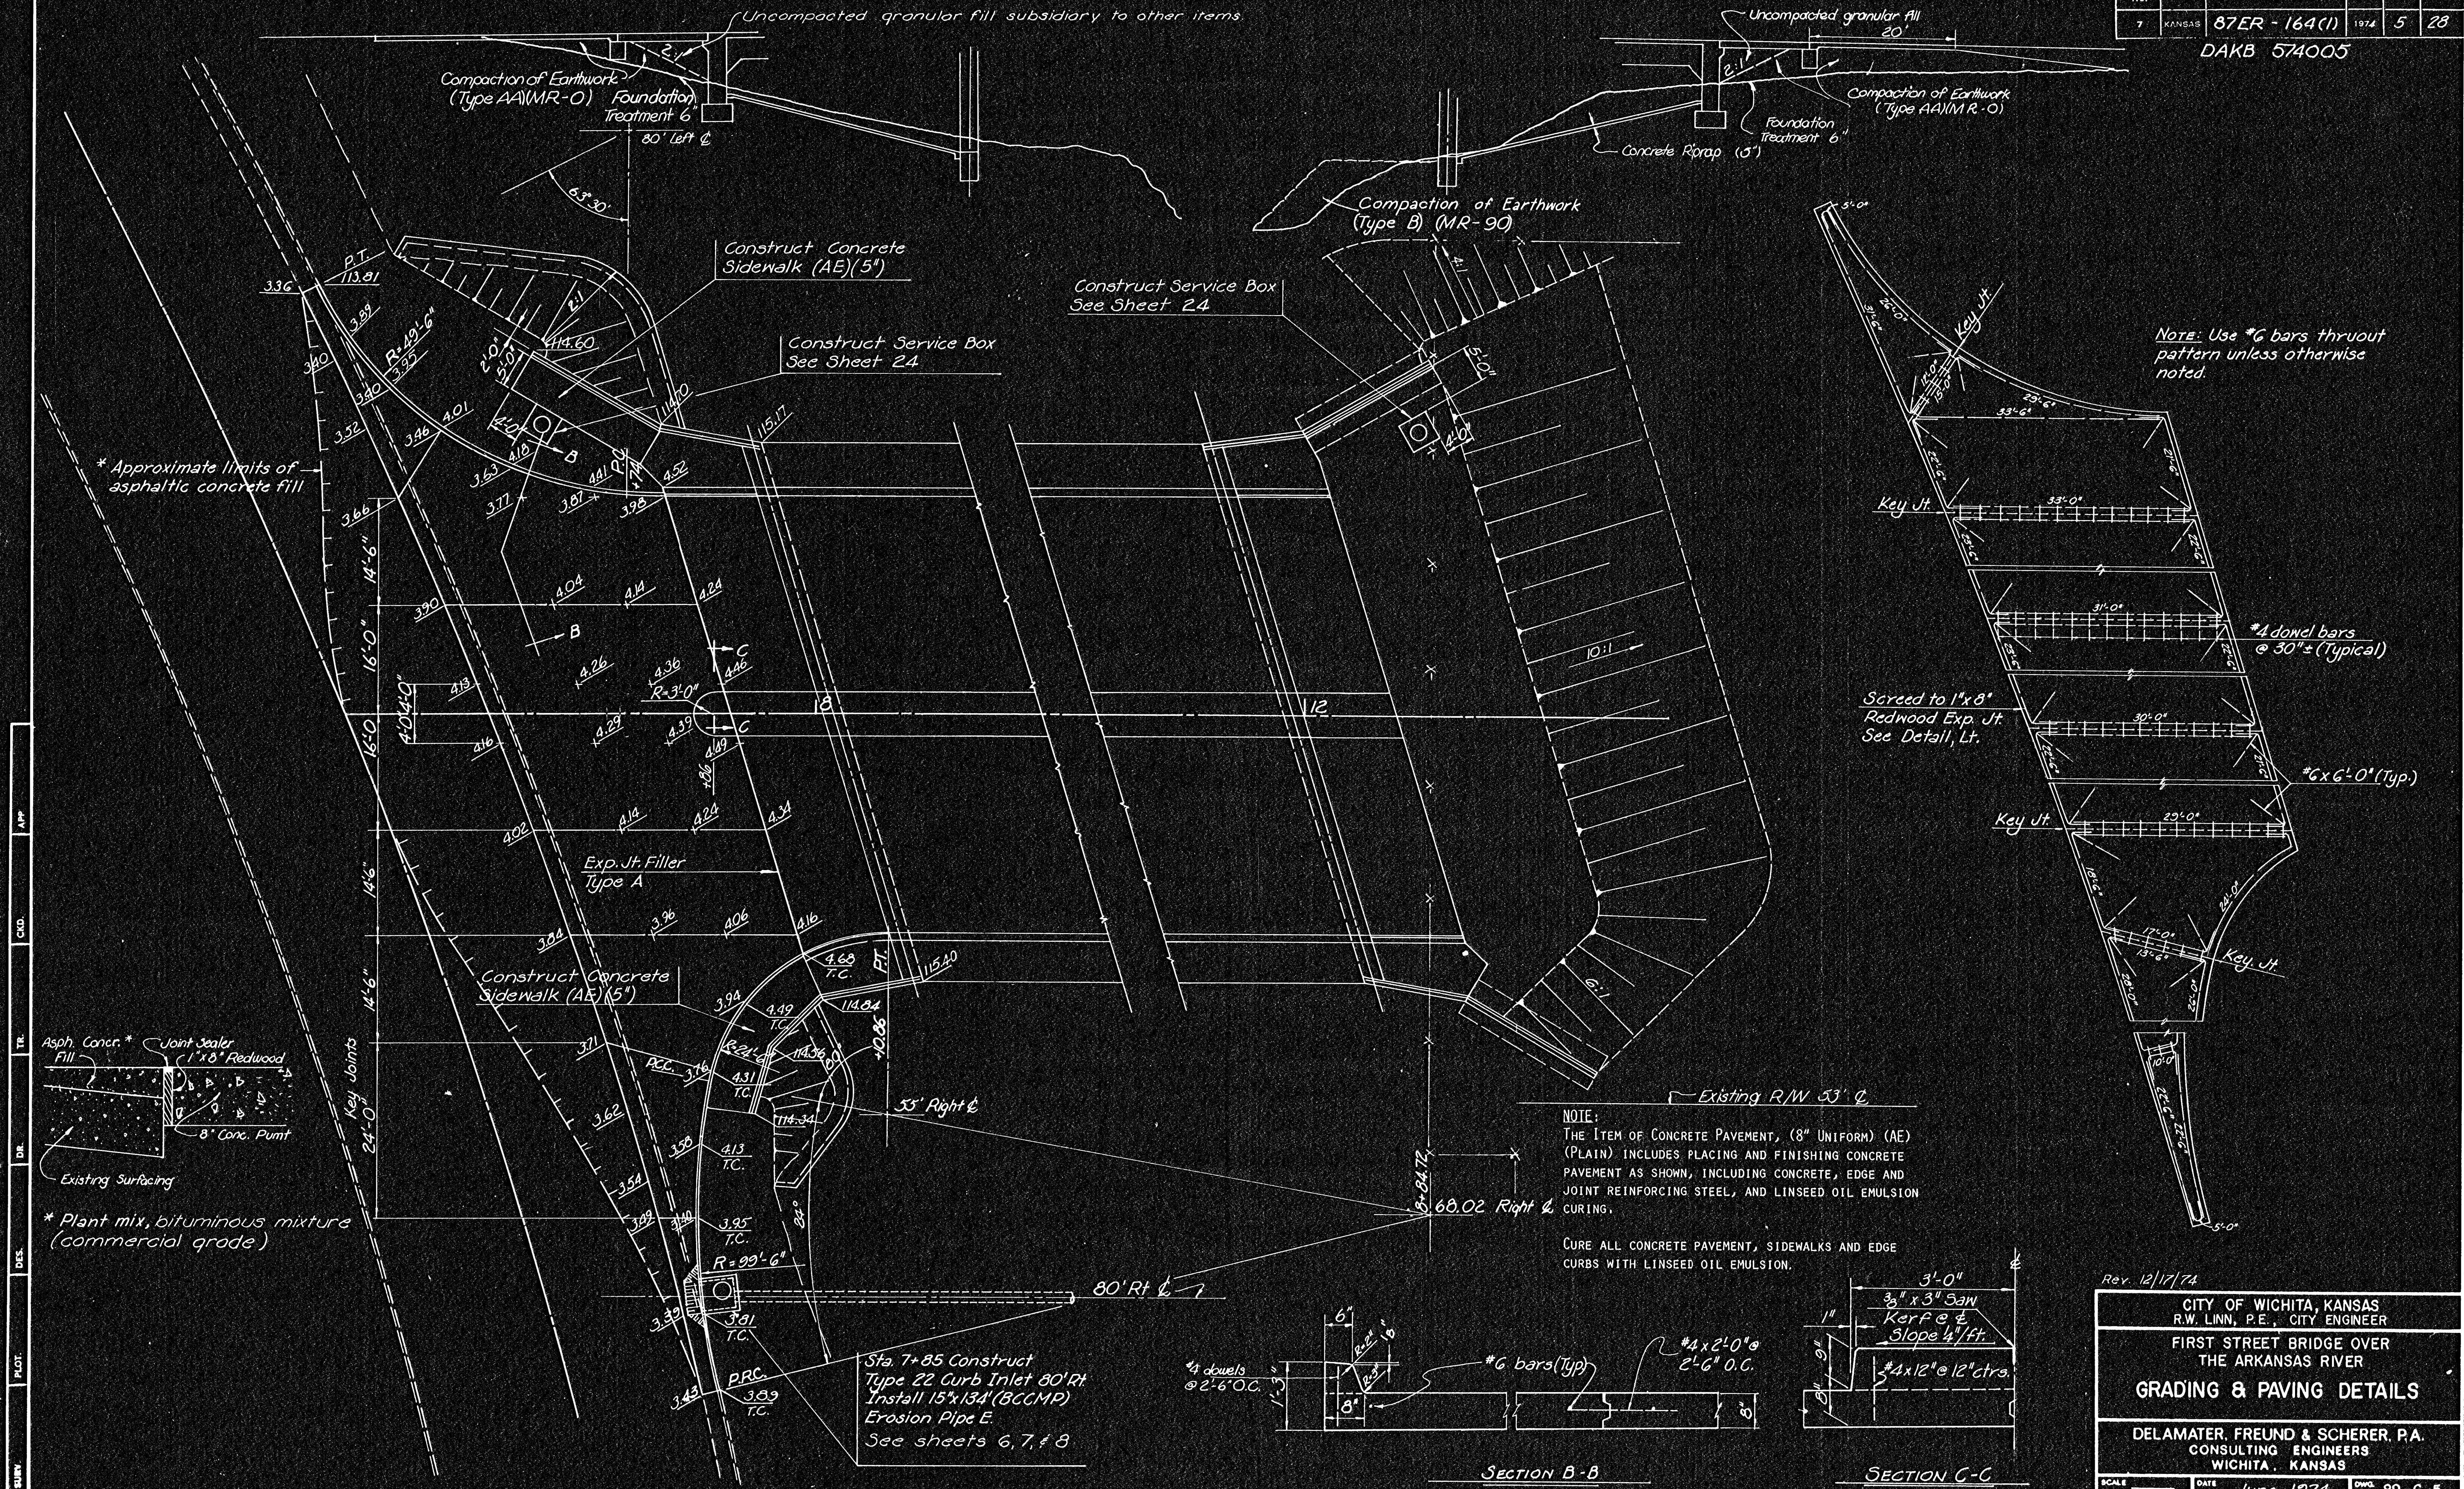


* Plant mix, bituminous mixture (commercial grade)


NOTE:
THE ITEM OF CONCRETE PAVEMENT, (8\"/>

CURE ALL CONCRETE PAVEMENT, SIDEWALKS AND EDGE CURBS WITH LINSEED OIL EMULSION.

Sta. 7+85 Construct
Type 22 Curb Inlet 80\"/>

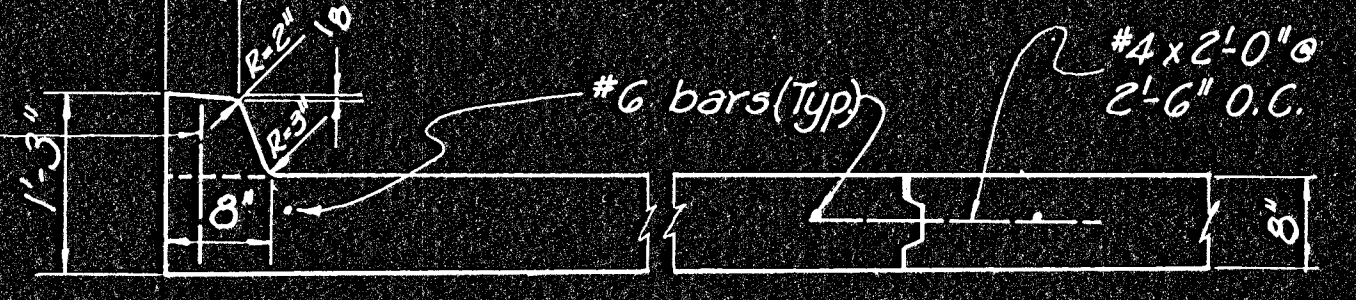

SECTION B-B

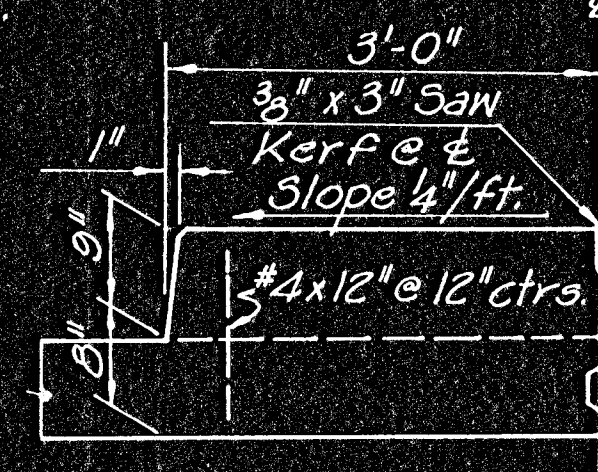

SECTION C-C

Rev. 12/17/74

CITY OF WICHITA, KANSAS
R.W. LINN, P.E., CITY ENGINEER

FIRST STREET BRIDGE OVER
THE ARKANSAS RIVER

GRADING & PAVING DETAILS

DELAMATER, FREUND & SCHERER, P.A.
CONSULTING ENGINEERS
WICHITA, KANSAS

SCALE: _____ DATE: June, 1974 DWG. NO. 89-G-5