


PROJ. NO. (BC) 96-87 K-044-1 (28) PTS. I & II

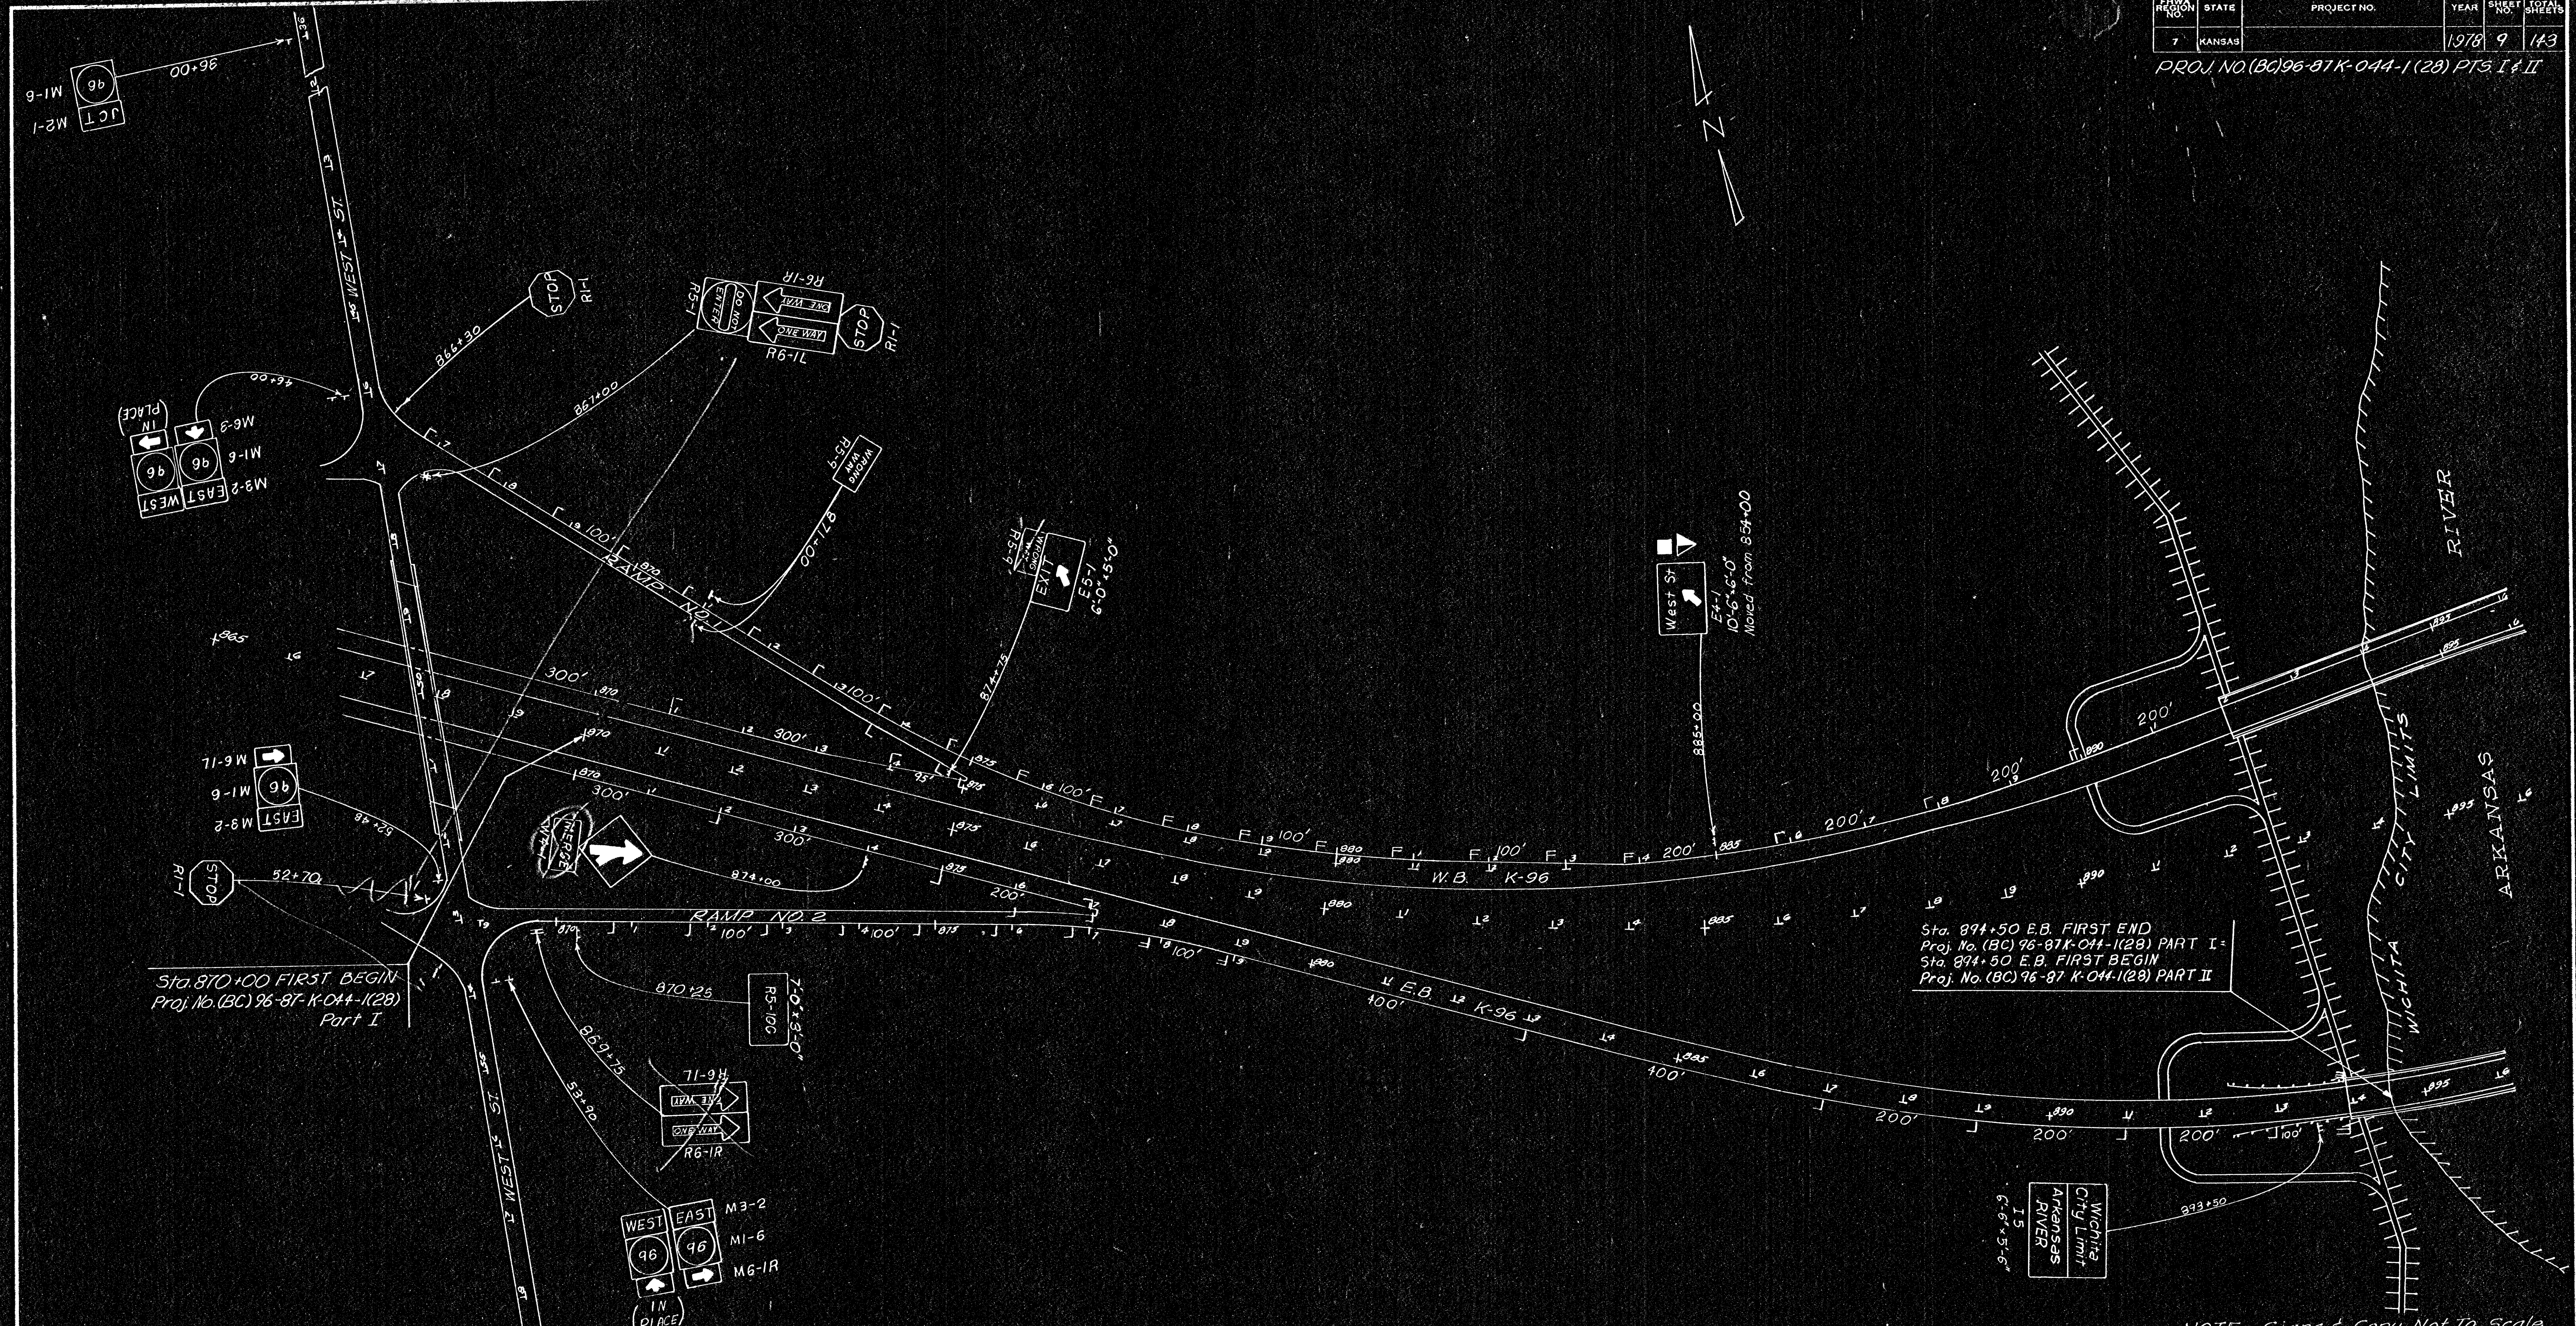

Sta. 870+00 FIRST BEGIN
Proj. No. (BC) 96-87 K-044-1 (28)
Part I

Sta. 894+50 E.B. FIRST END
Proj. No. (BC) 96-87 K-044-1 (28) PART I
Sta. 894+50 E.B. FIRST BEGIN
Proj. No. (BC) 96-87 K-044-1 (28) PART II

NOTE: Signs & Copy Not to Scale

3					
2					
1					
NO.	DATE	REVISIONS	BY	APP'D	

DEPARTMENT OF TRANSPORTATION - KANSAS
MAINLINE K-96
Sta. 869+00 to 896+00

SHEET NO. 9 OF 143	SCALE 1"=100'-0"	APP'D <i>[Signature]</i>
DESIGNED <i>[Signature]</i>	DETAILED <i>[Signature]</i>	QUANTITIES <i>[Signature]</i>
DESIGN CK. <i>[Signature]</i>	DETAIL CK. <i>[Signature]</i>	TRACE CK. <i>[Signature]</i>

PART I
Type 'A' 80' 70' 80' 70'
White 29 1 11 2
Yellow 4