


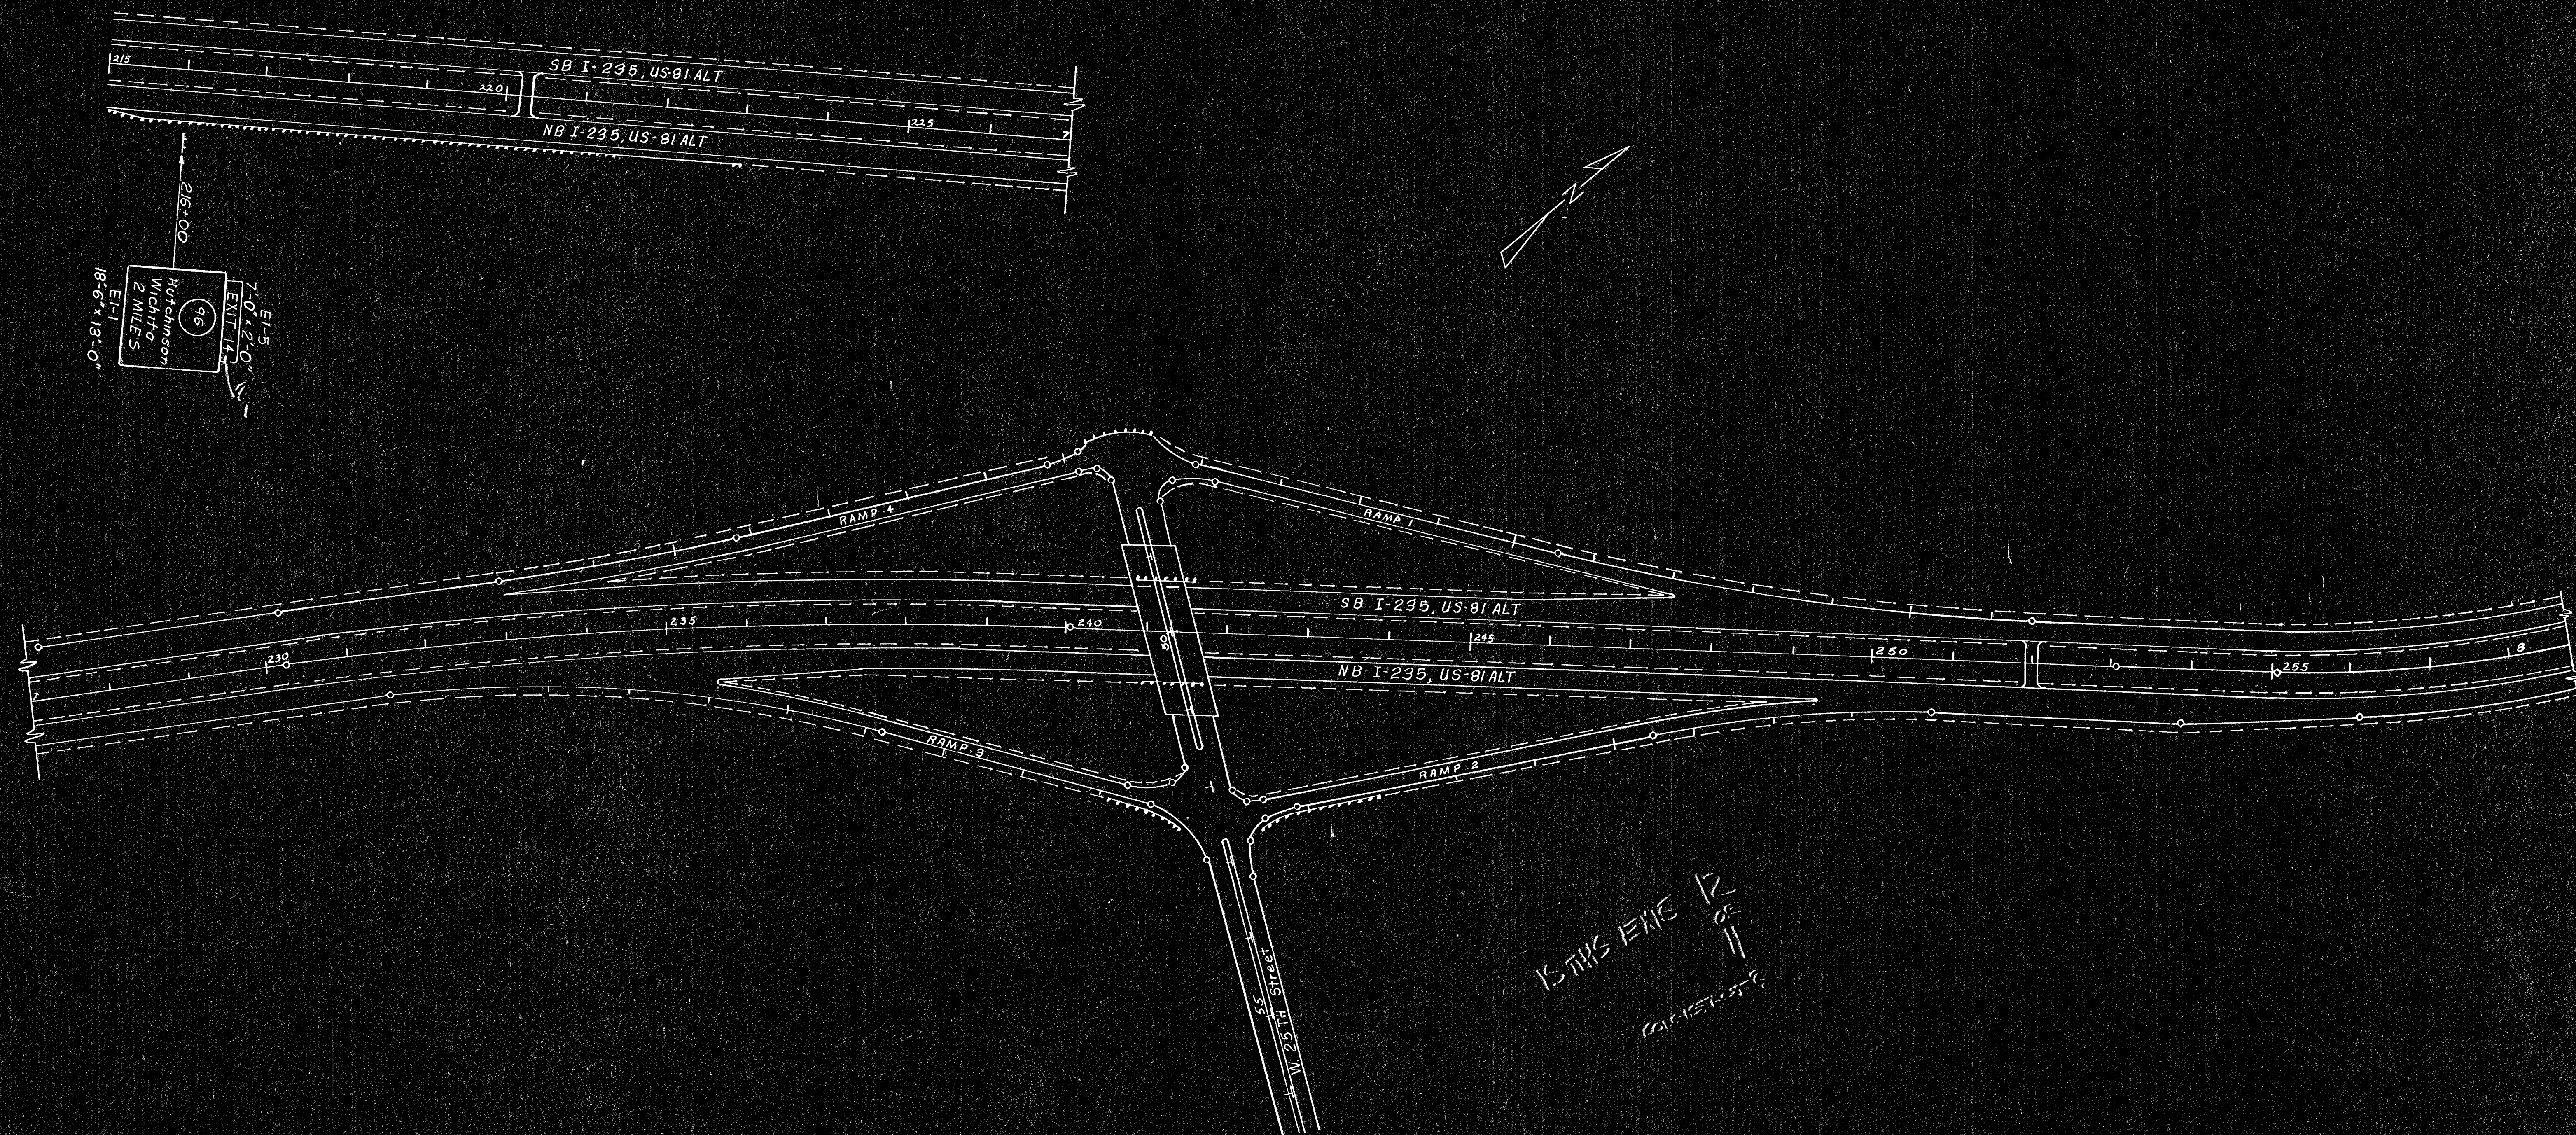

KTHS ENE 12
or 11
10/1/1978

NOTE: Signs & Copy Not To Scale

NO.	DATE	REVISIONS	BY	APP'D
3				
2				
1				

KANSAS DEPARTMENT OF TRANSPORTATION
I-235 APPROACH SIGNING FOR K-96
Sta. 215+00 to 258+00

SHEET NO. 11 OF 143	SCALE 1" = 100'	APP'D <i>[Signature]</i>
DESIGNED DDG	DETAILED DDG	QUANTITIES
DESIGN CK.	DETAIL CK.	QUAN. CK.