


| FHWA REGION NO. | STATE  | PROJECT NO. | YEAR | SHEET NO. | TOTAL SHEETS |
|-----------------|--------|-------------|------|-----------|--------------|
| 7               | KANSAS |             | 1978 | 12        | 143          |

PROJ. NO. (BC) 96-87 K-044-1(28) PARTS I & II

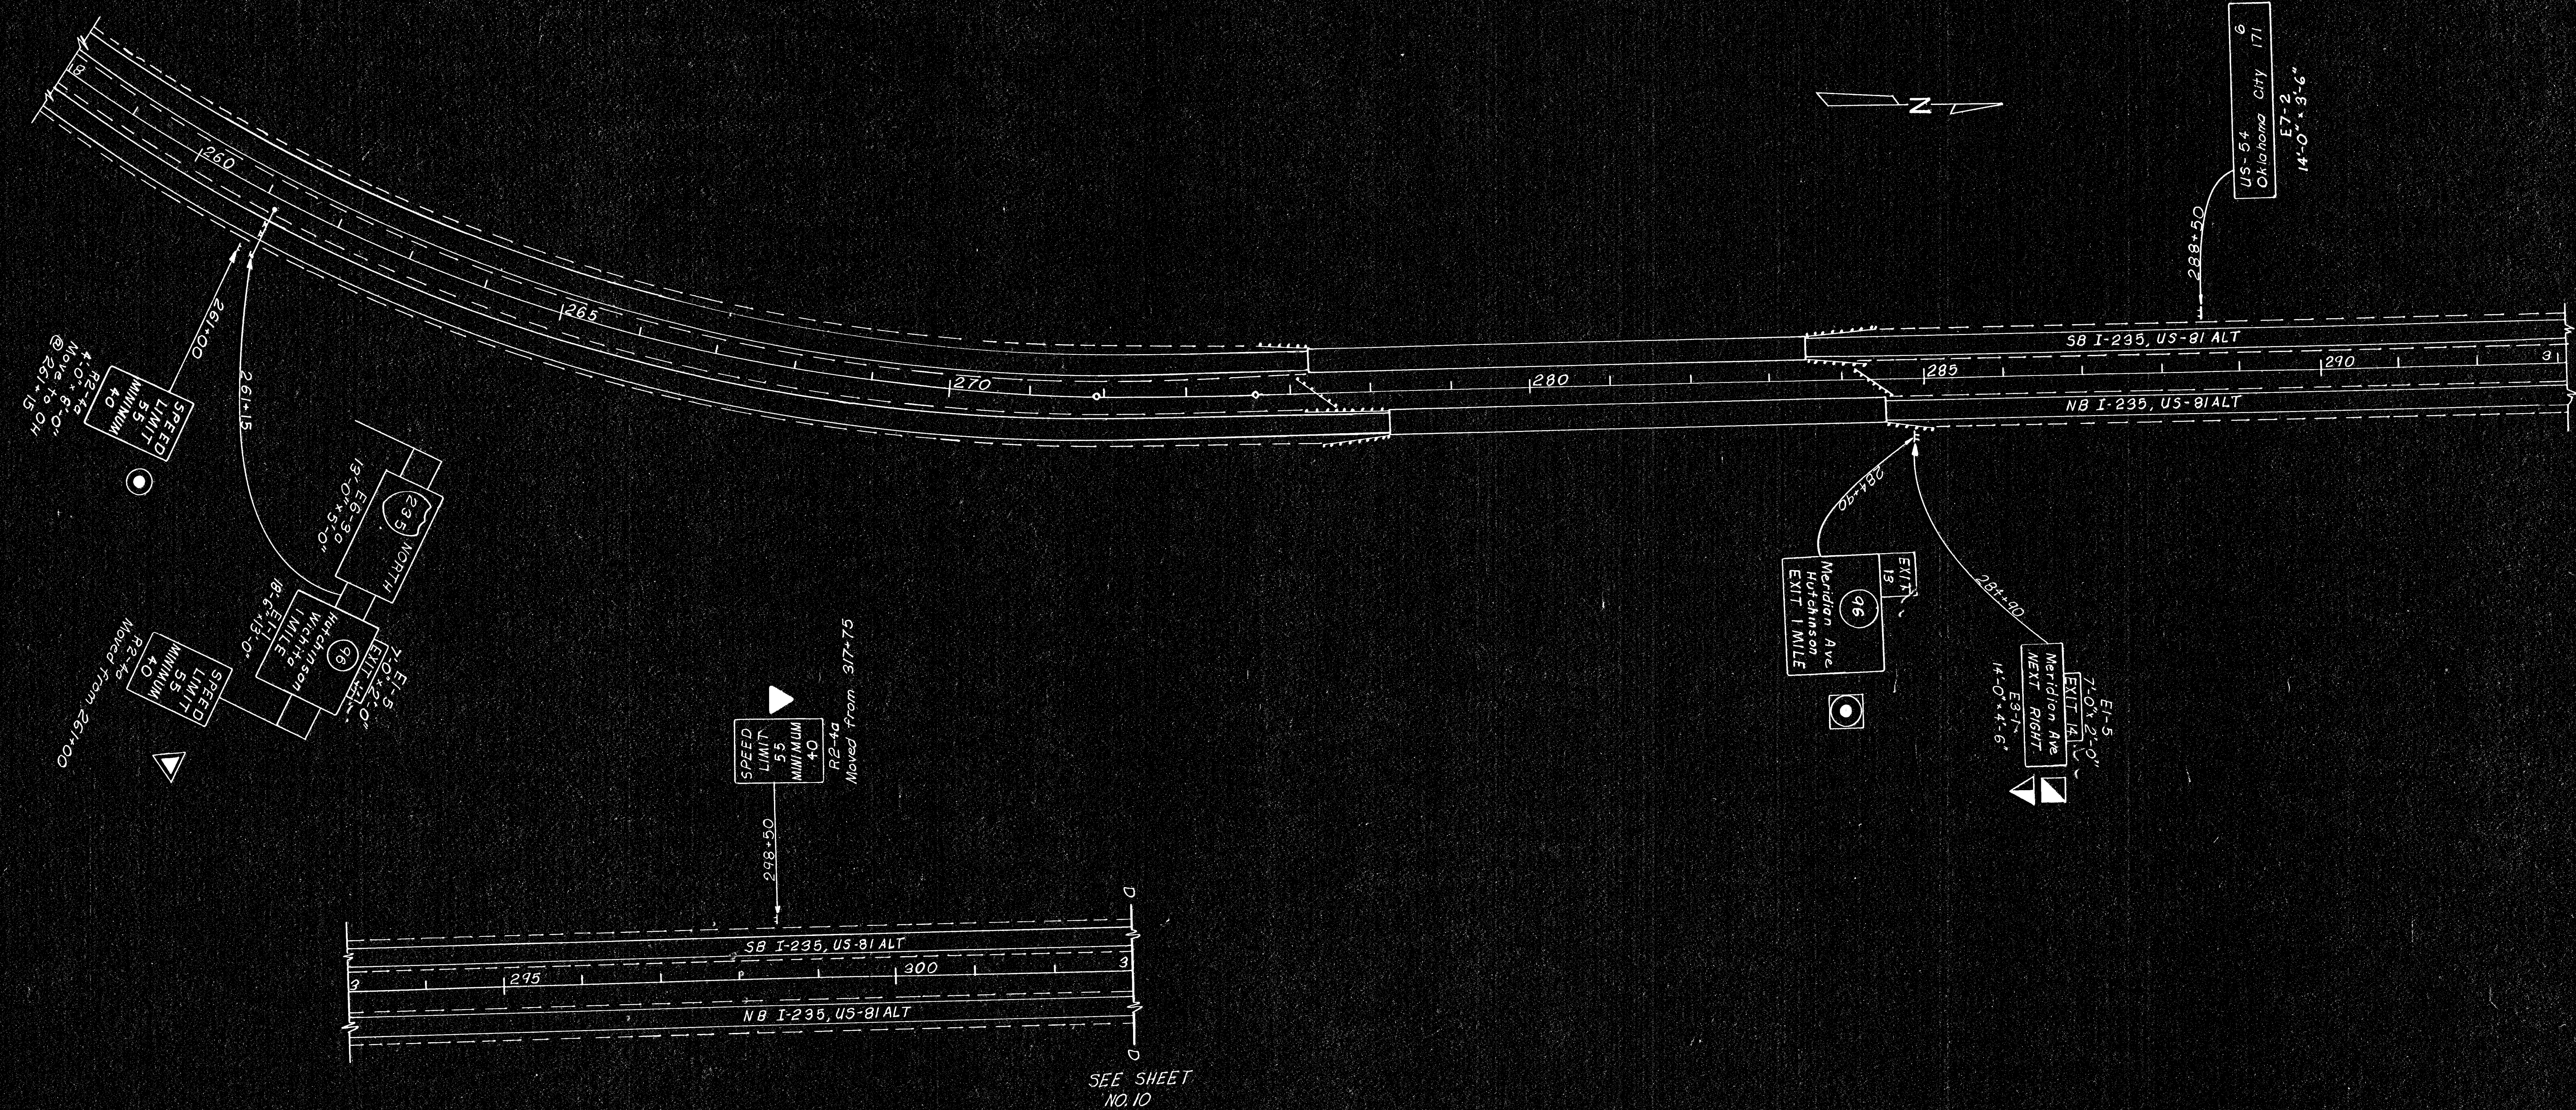

Note: Signs & Copy Not To Scale

| NO. | DATE | REVISIONS | BY | APP'D |
|-----|------|-----------|----|-------|
| 1   |      |           |    |       |
| 2   |      |           |    |       |
| 3   |      |           |    |       |

|                                     |               |           |              |
|-------------------------------------|---------------|-----------|--------------|
| KANSAS DEPARTMENT OF TRANSPORTATION |               |           |              |
| I-235 APPROACH SIGNING FOR K-96     |               |           |              |
| Sta. 258+00 to 303+00               |               |           |              |
| SHEET NO. 12 OF 143                 | SCALE 1"=100' | APP'D     | DESIGNED DDG |
| DESIGN CK.                          | DETAIL CK.    | QUAN. CK. | TRACE CK.    |