


FHWA REGION NO.	STATE	PROJECT NO.	YEAR	SHEET NO.	TOTAL SHEETS
7	KANSAS		1978	69	143


PROJ. NO. (BC) 96-87 K-044 -1(28) P.T.S. 1 & 11

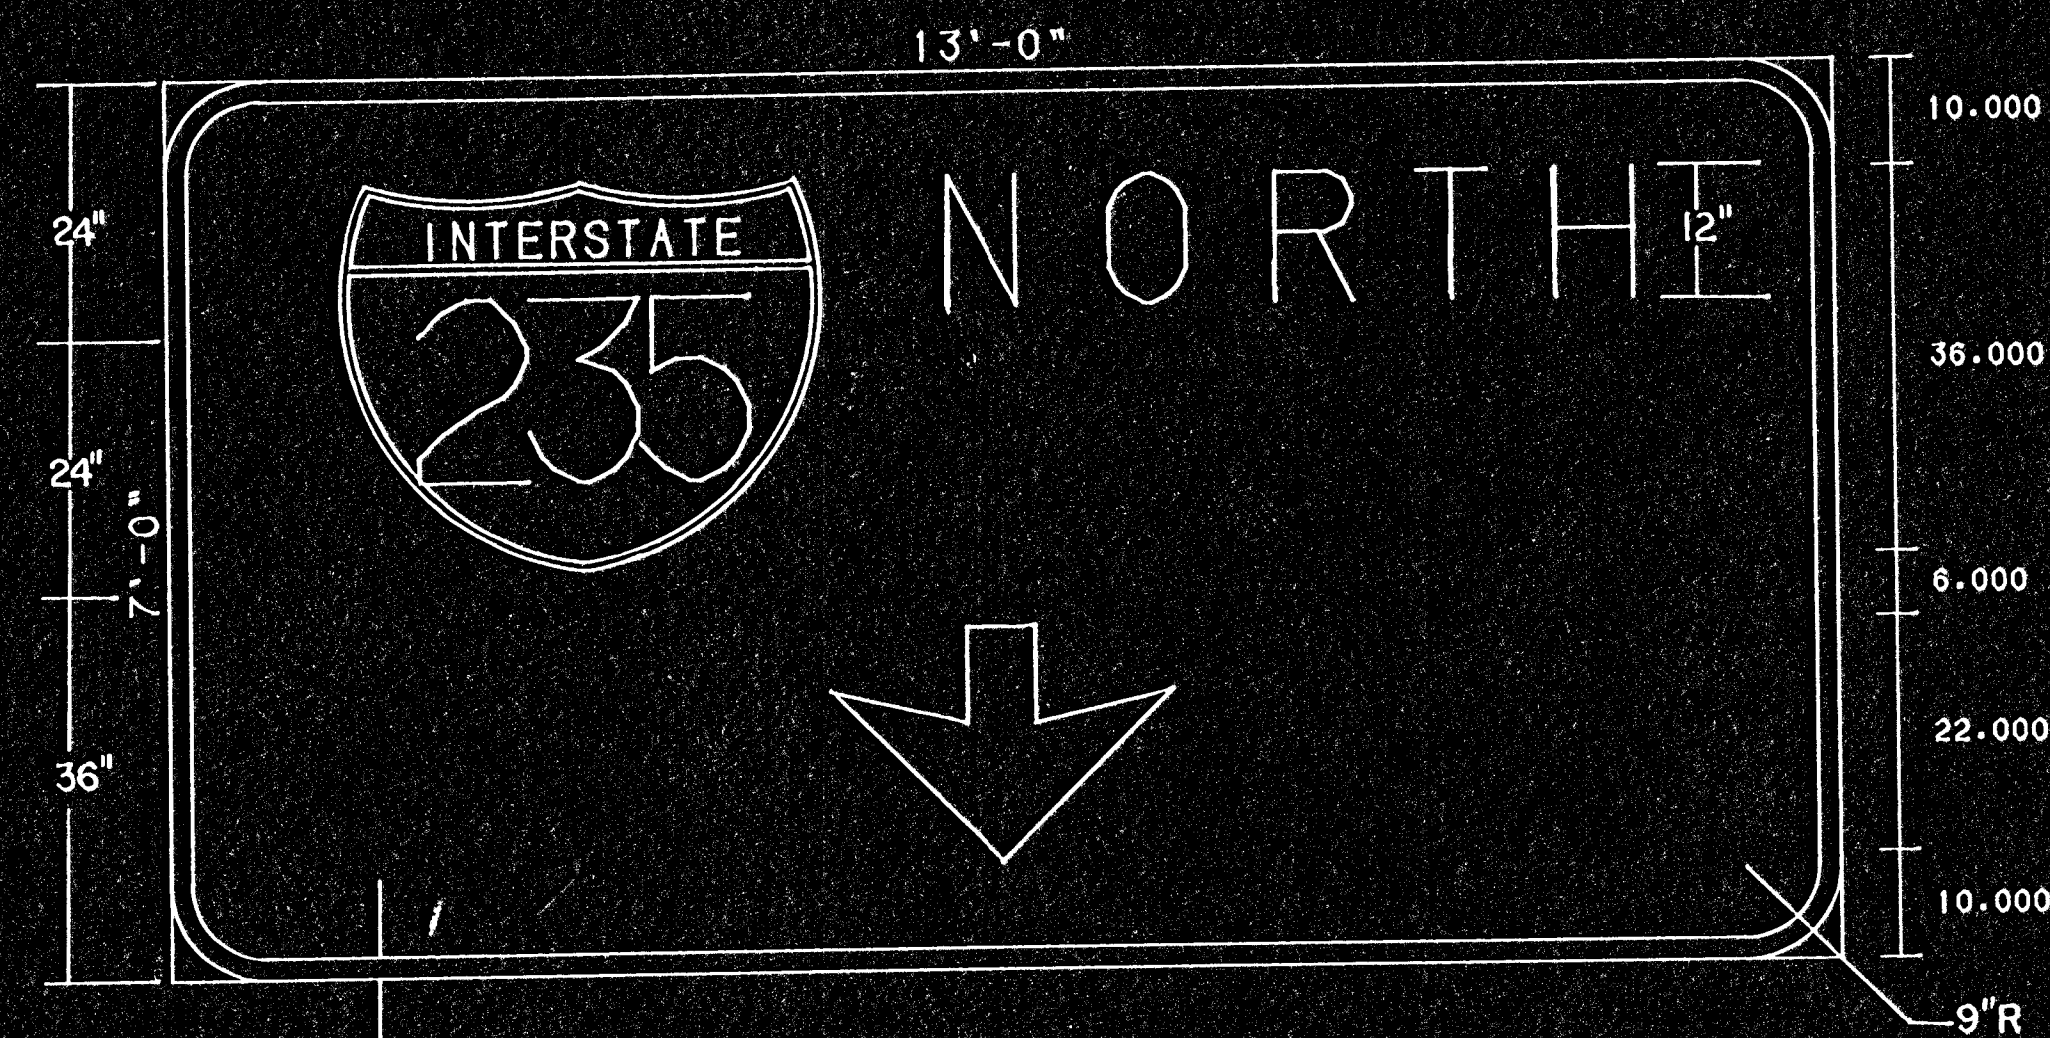

87 2" 899+80 OH 5 E6-3

1"=18"


SHIELD	N	O	R	T	H
16-3	45-0	12-0	15-1	15-4	13-2
62-0	32-0	62-0			

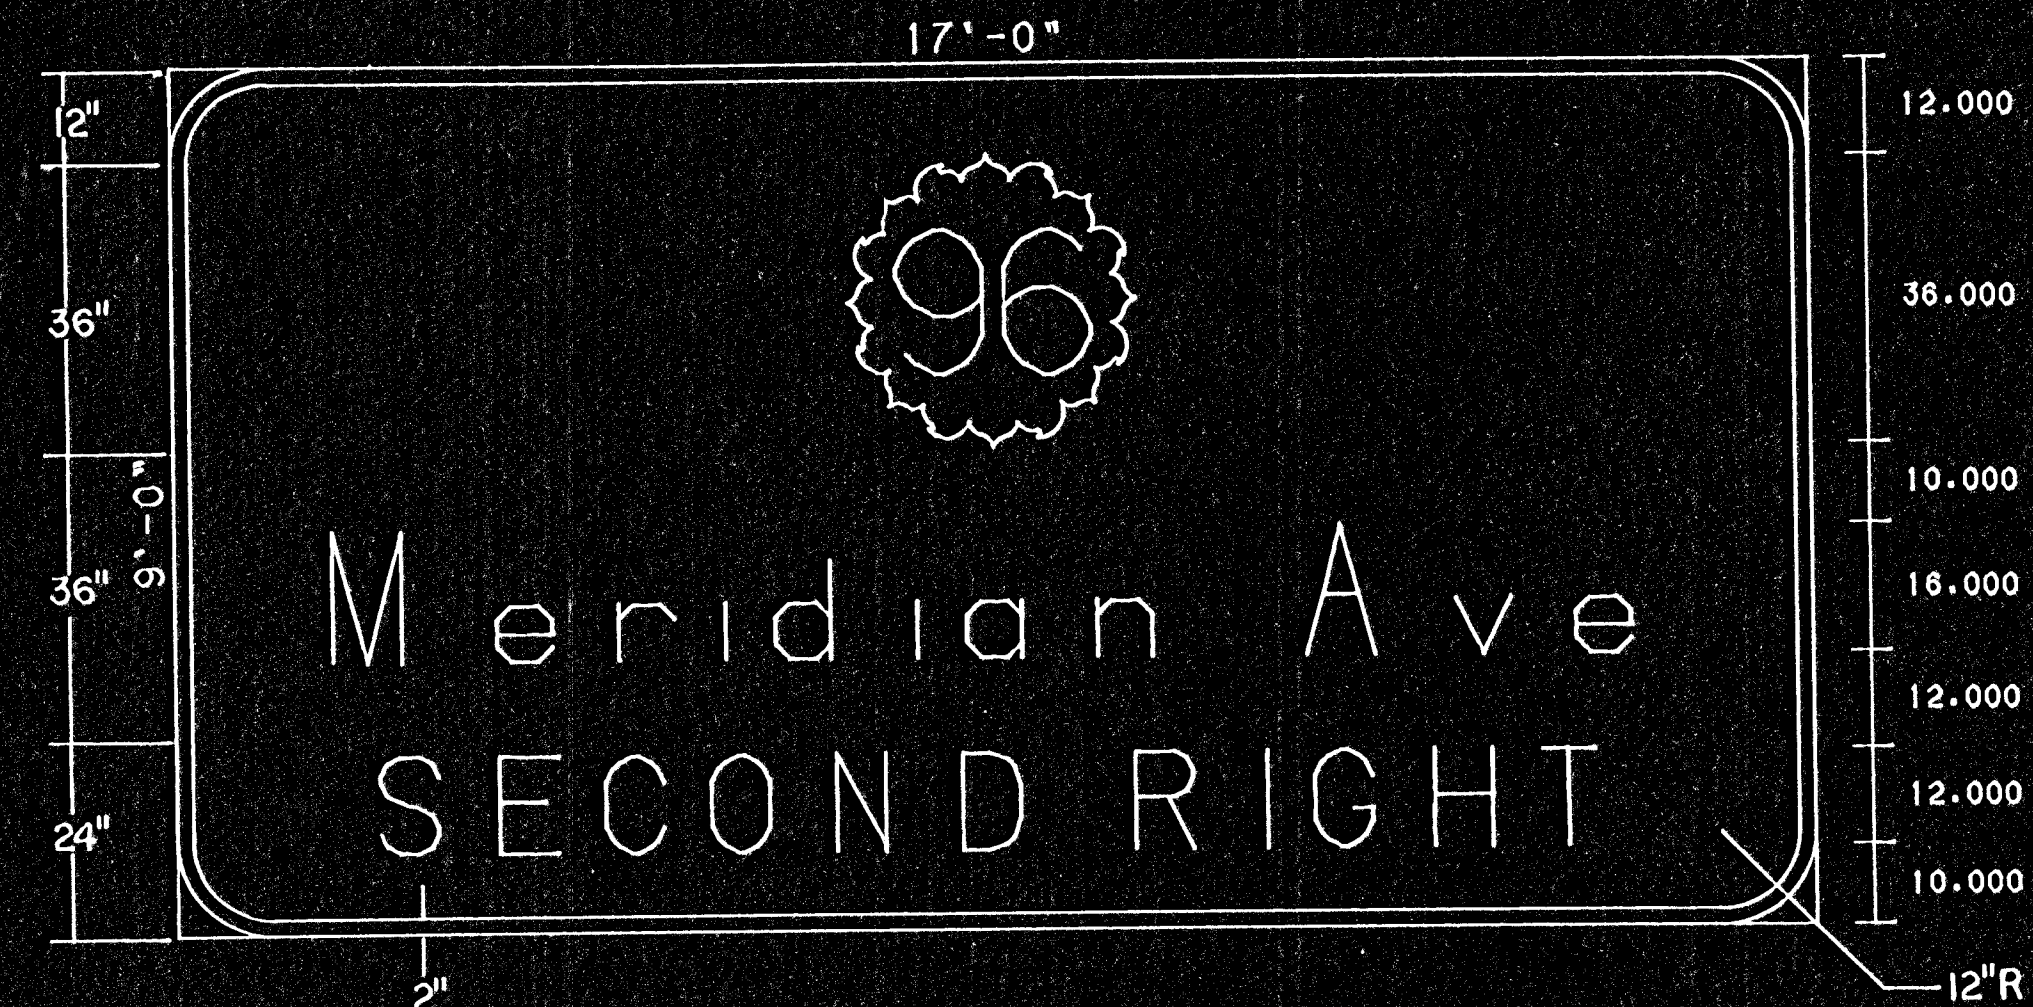

87 2" 899+80 OH 6 E3-1

1"=24"


SHIELD	R	D	A	N	A	V	E
84-0	36-0	84-0					
19-4	20-2	15-1	11-4	7-7	16-2	7-7	16-2
25-1	14-6	13-1	13-1	15-4	16-0	9-4	12-0

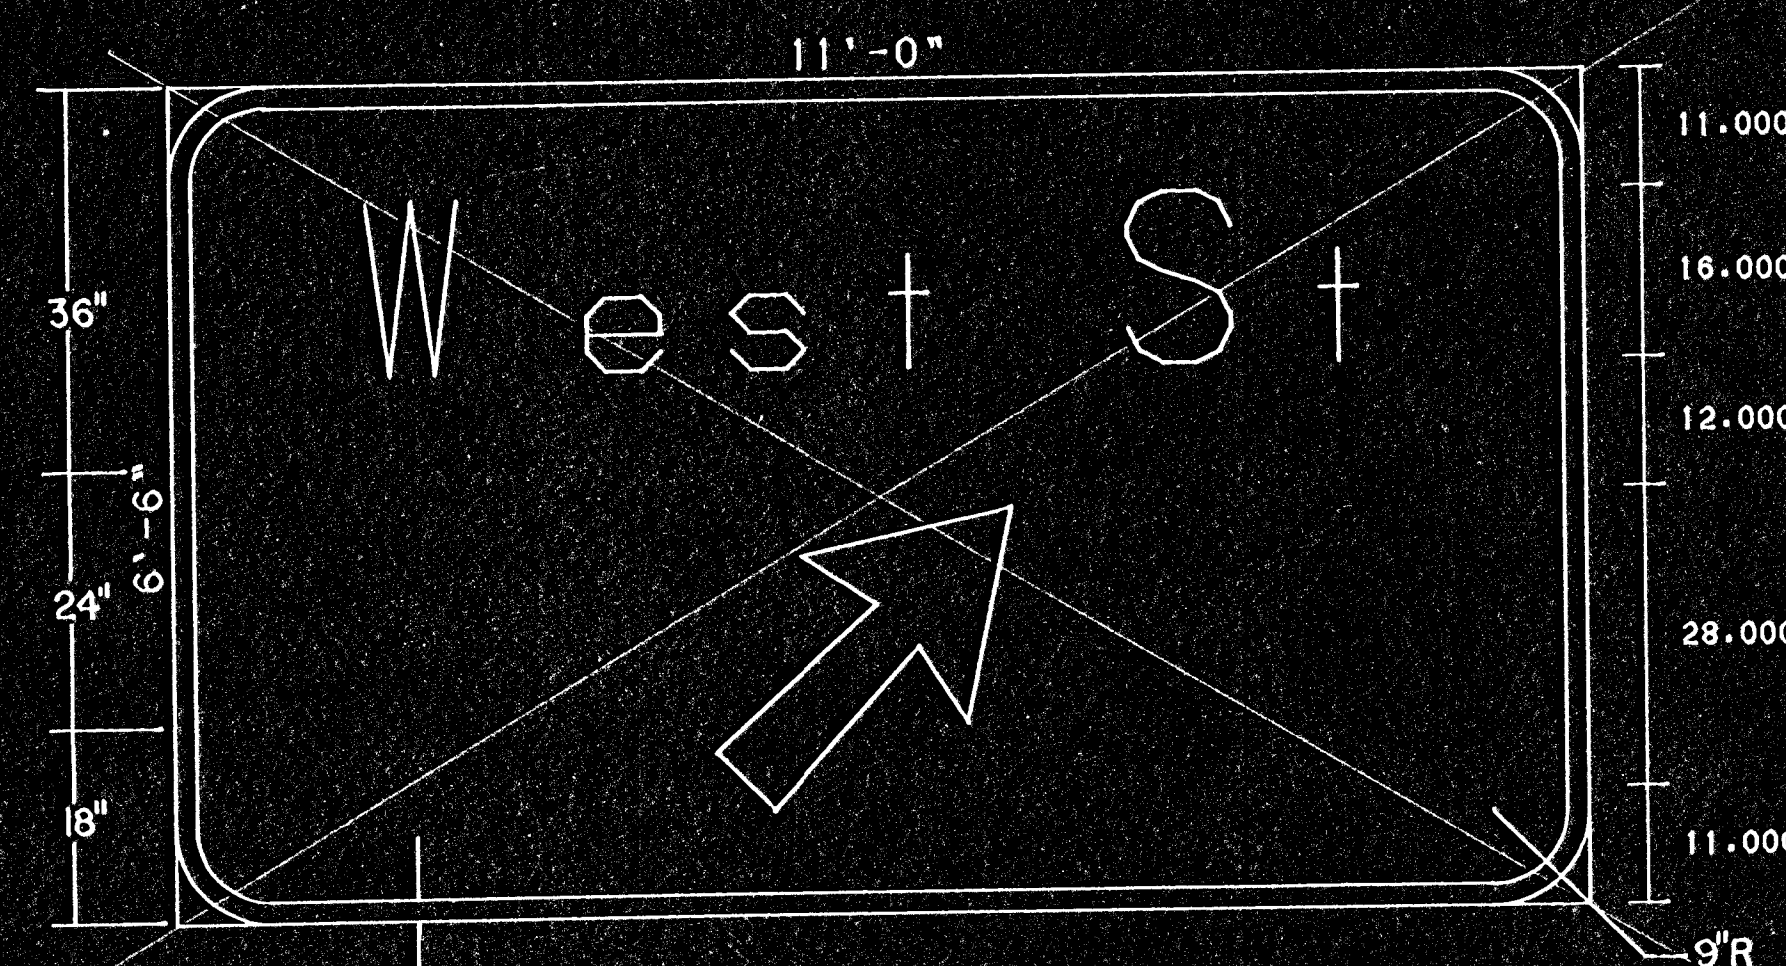

87 2" 893+00 30 E4-1

1"=18"

18-3	20-5	13-4	13-2	7-7	16-0
52-0	28-0	52-0			

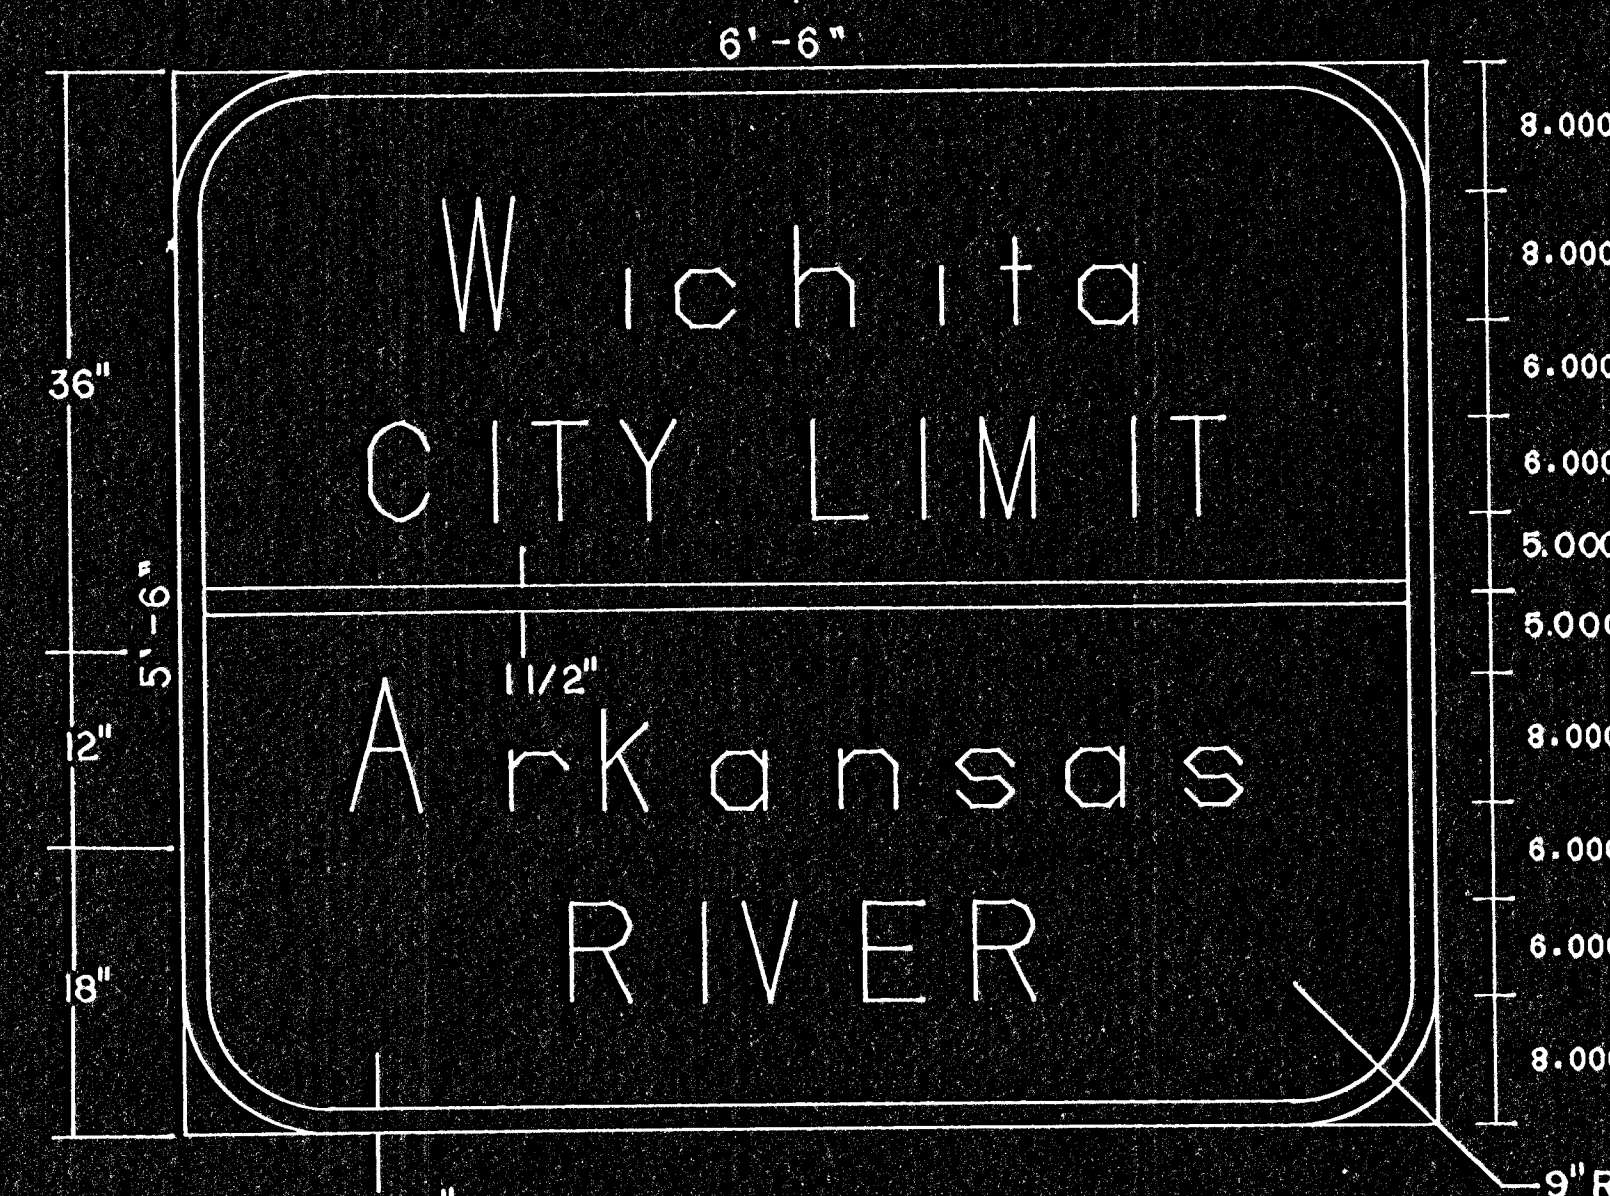

87 1 1/2" 893+50 GM 31 15

1"=12"

SHIELD	C	H	I	T	A	S	I
16-5	10-4	3-7	7-5	8-1	3-6	5-8	5-1
11-7	7-0	3-1	5-4	6-0	6-1	4-3	8-6
10-4	9-7	5-6	6-6	8-1	7-2	6-7	7-3

See sheet 80 for Detailed Specification

KANSAS DEPARTMENT OF TRANSPORTATION

DESIGN DETAILS
FOR
REMOVABLE LEGEND SIGNS

SHEET NO. 69 OF 143	SCALE VARIABLE	APP'D	DATE
DESIGNED DG	DETAILS DG	QUANTITIES	TRACE
DESIGN CK.	DETAIL CK.	QUAN. CK.	TRACE CK.