


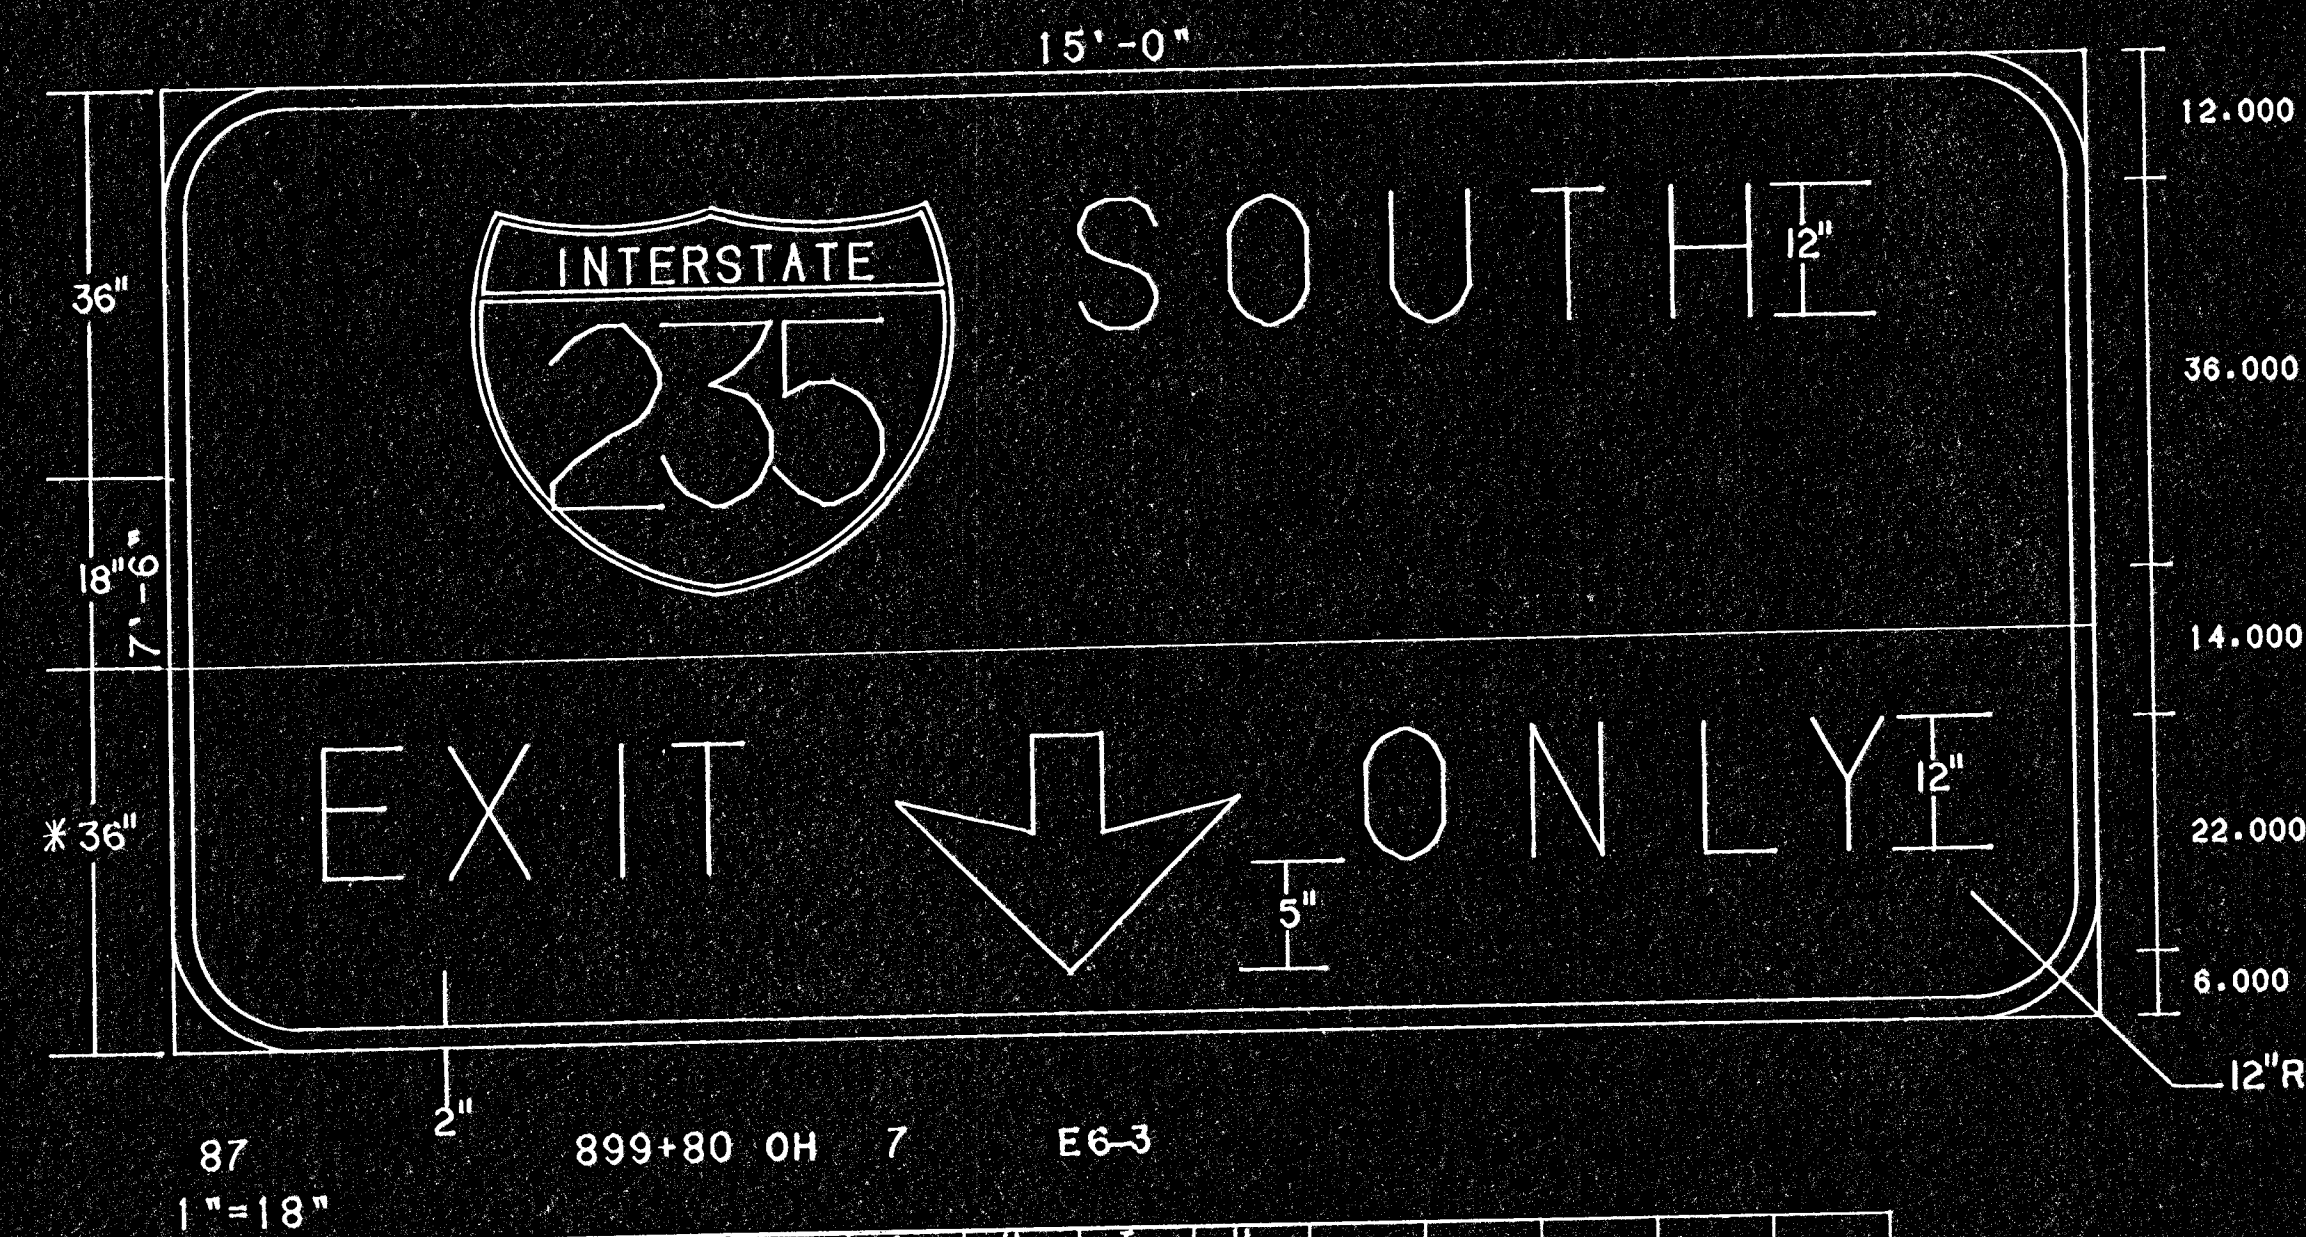


SHIELD	S	O	U	T	H	N	L	Y	E
29-0	45-0	12-0	14-1	15-1	13-2	12-7	9-5	29-0	
14-3	11-7	14-5	6-3	8-7	12-0	32-0	12-0	15-4	16-0

* This panel shall have a yellow reflective background with black arrow, removable legend, and border.



SHIELD	H	U	T	C	H	I	N	S	O	N	L	Y	E
72-0	38-0	72-0											
20-0	19-3	14-5	11-4	16-2	18-2	9-1	14-5	13-5	15-3	10-1	20-1		

* This panel shall have a yellow reflective background with black arrow, removable legend, and border.

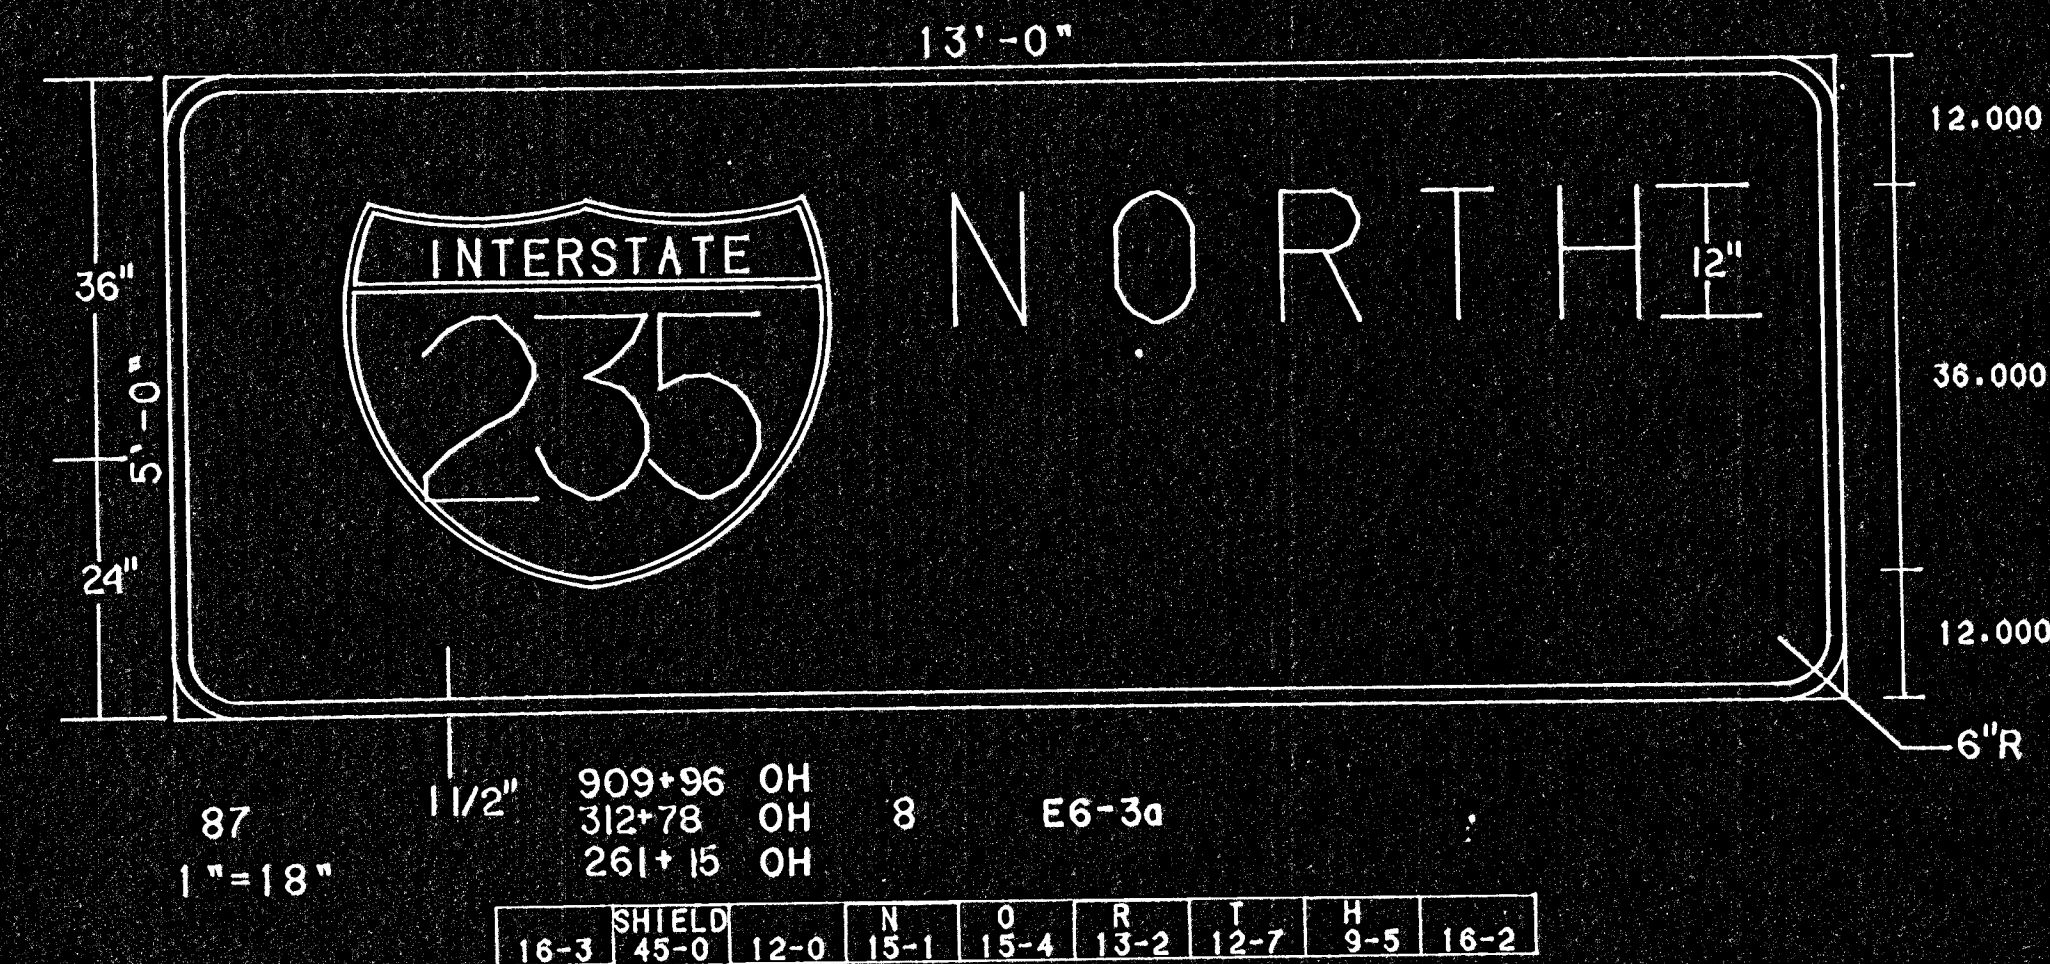

SHIELD	N	O	R	T	H
16-3	45-0	12-0	15-1	15-4	13-2



SHIELD	R	T	O	A	N	L	V	E
84-0	38-0	84-0						
19-4	20-2	15-1	11-4	7-7	16-2	7-7	16-2	10-1

* This panel shall have a yellow reflective background with black arrow, removable legend, and border.

See sheet 80 for Detailed Specification