



87 2" 261+15 OH 14 E1-1
1"=30"

SHIELD	87-0	48-0	87-0	I	C	H	I	N	S	O	N	23-6
87-0	48-0	87-0	I	C	H	I	N	S	O	N	23-6	
23-6	24-1	18-2	14-3	19-0	20-2	11-3	18-2	17-1	19-1	12-5	23-6	
55-0	28-3	9-6	19-0	20-2	9-3	14-3	12-6	55-1				
81-3	8-0	12-0	17-4	8-6	12-2	8-7	75-2					




87 1 1/2" 284+90 GM 34 E3-1
1"=18"

= 18"												
426.75 GM												
	U	E	R	I	D	I	A	N	A	V	E	
15-3	18-7	12-5	9-5	6-4	13-4	6-4	13-4	8-3	13-3	15-4	12-4	8-4 15-
	N		X	T		R	I	O	H			
33-3	13-3	9-7	10-7	7-3	10-0	12-4	6-1	12-4	11-2	7-3	33-3	



87 1" 288+50 GM 35 E7-2
1"=18"

U	S	HYPHEN	S	A	83-5	8-0	8	13-0											
13-0	9-7	8-3	12-0	8-3	7-3	83-5	8-0	8	13-0										
13-0	10-3	9-3	7-5	10-5	10-0	10-3	10-1	8-0	8-0	9-3	4-2	7-3	8-0	3-5	8-0	5-4	8-6	1-5	13-0

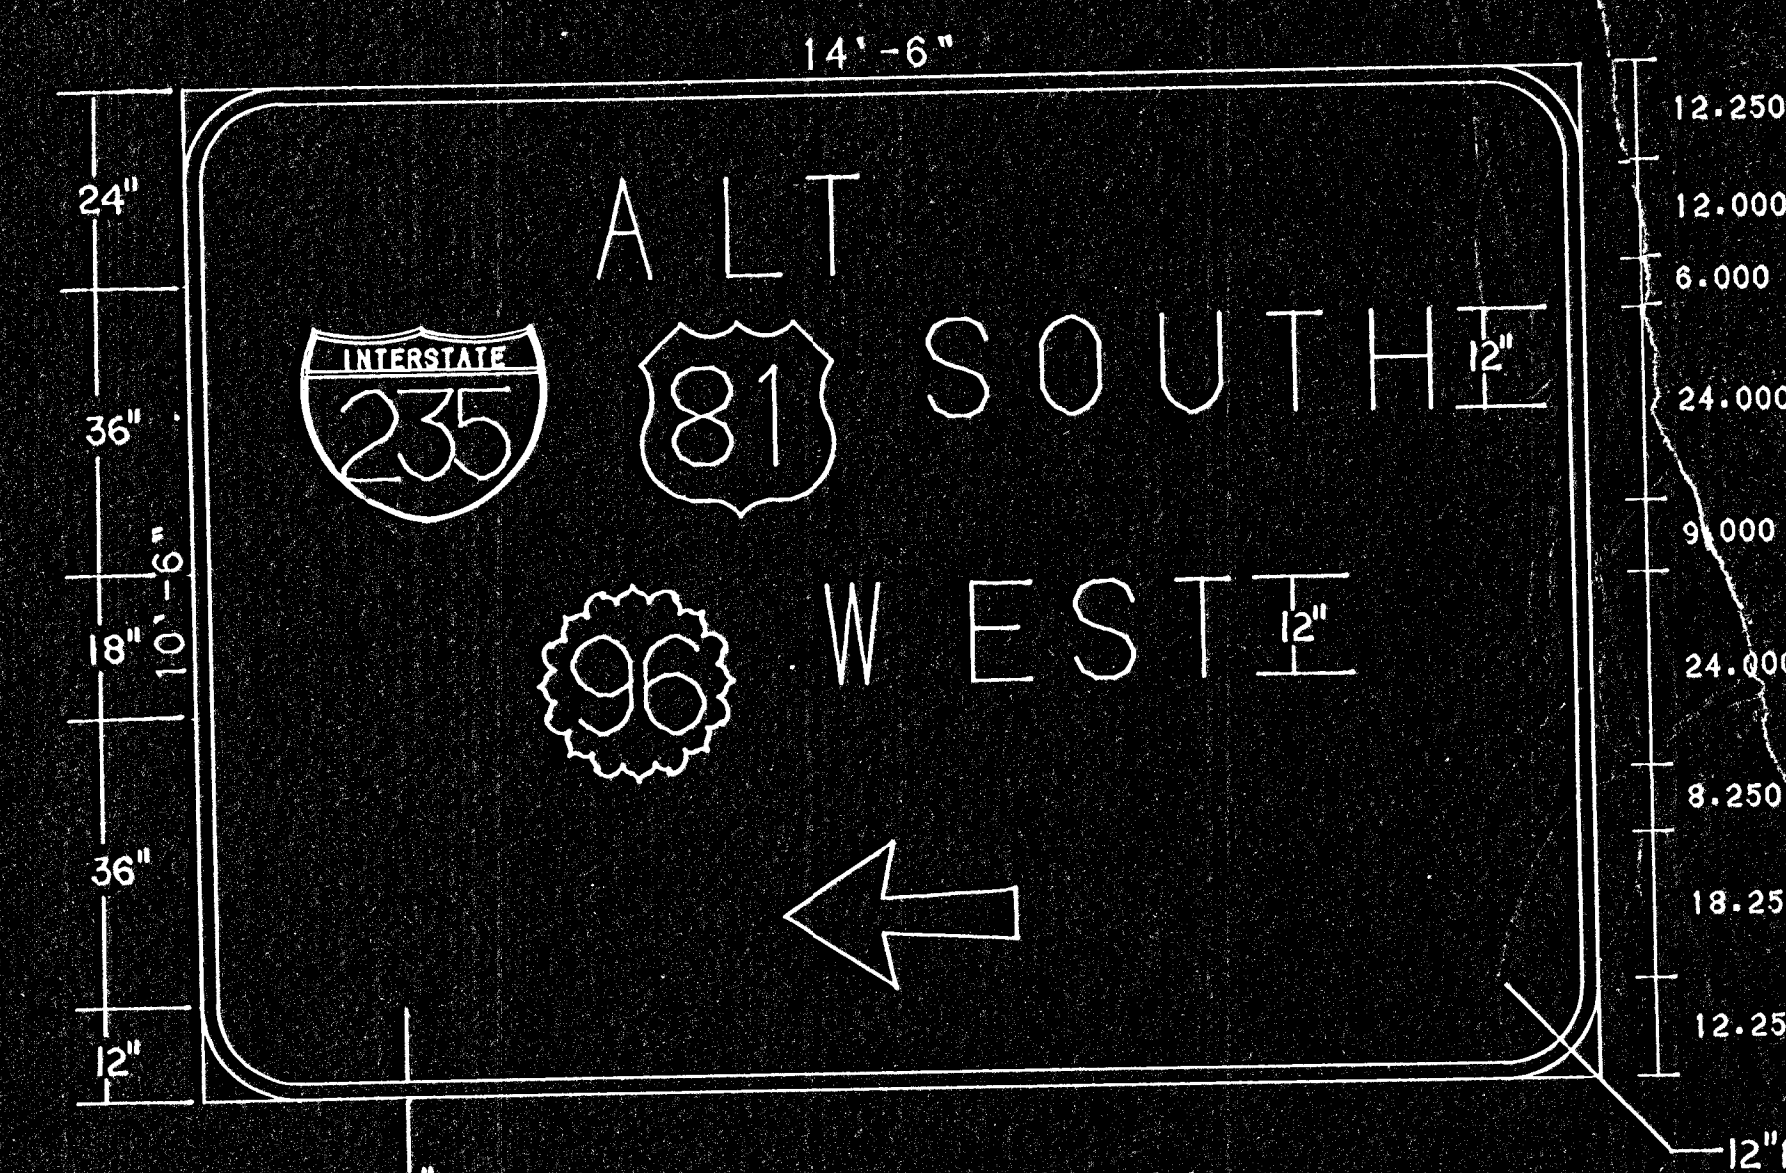

87 2" 55+72 GM 36 E4-1a
1"=24"

U	S	SHIELD	L	Y	88-0	S	O	U	I	H	17-0
51-0	18-0	10-1	10-1	10-1	88-0	S	O	U	I	H	17-0
14-0	30-0	12-0	24-0	12-0	14-1	15-1	13-2	12-7	9-5	17-0	
42-6	24-0	12-0	18-0	12-7	12-6	8-7	42-6				
72-3	29-2	72-3									

See sheet 80 for Detailed Specification