
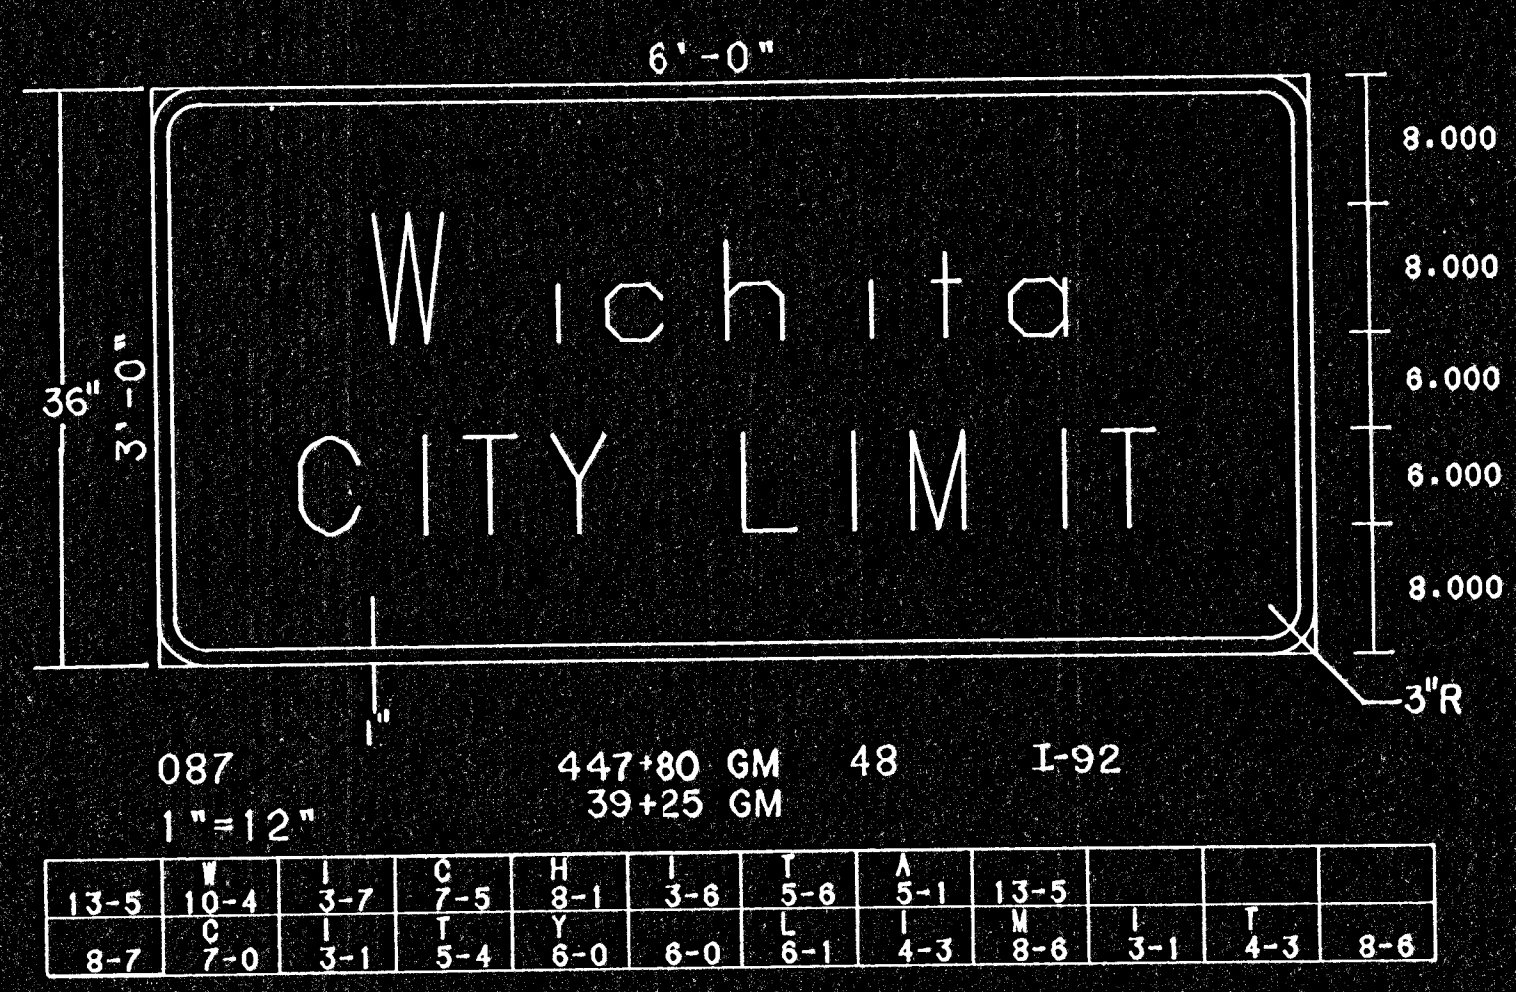
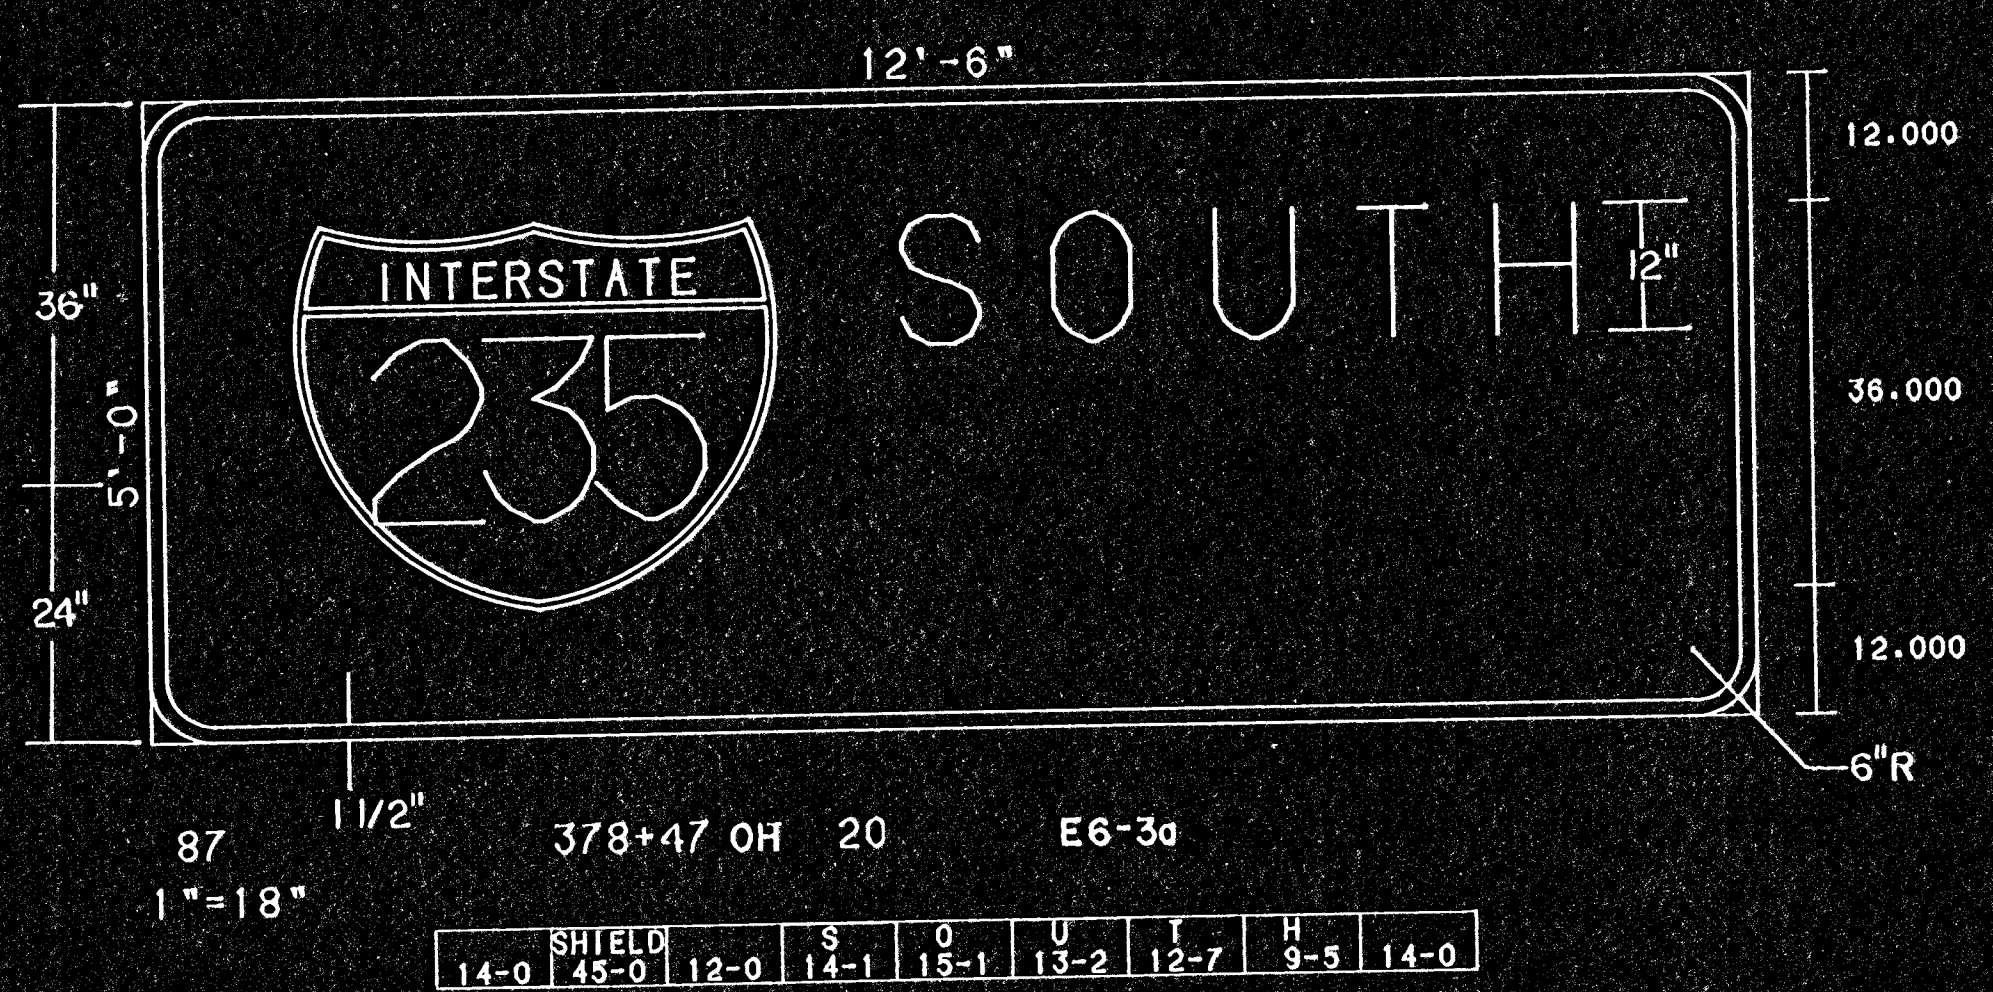
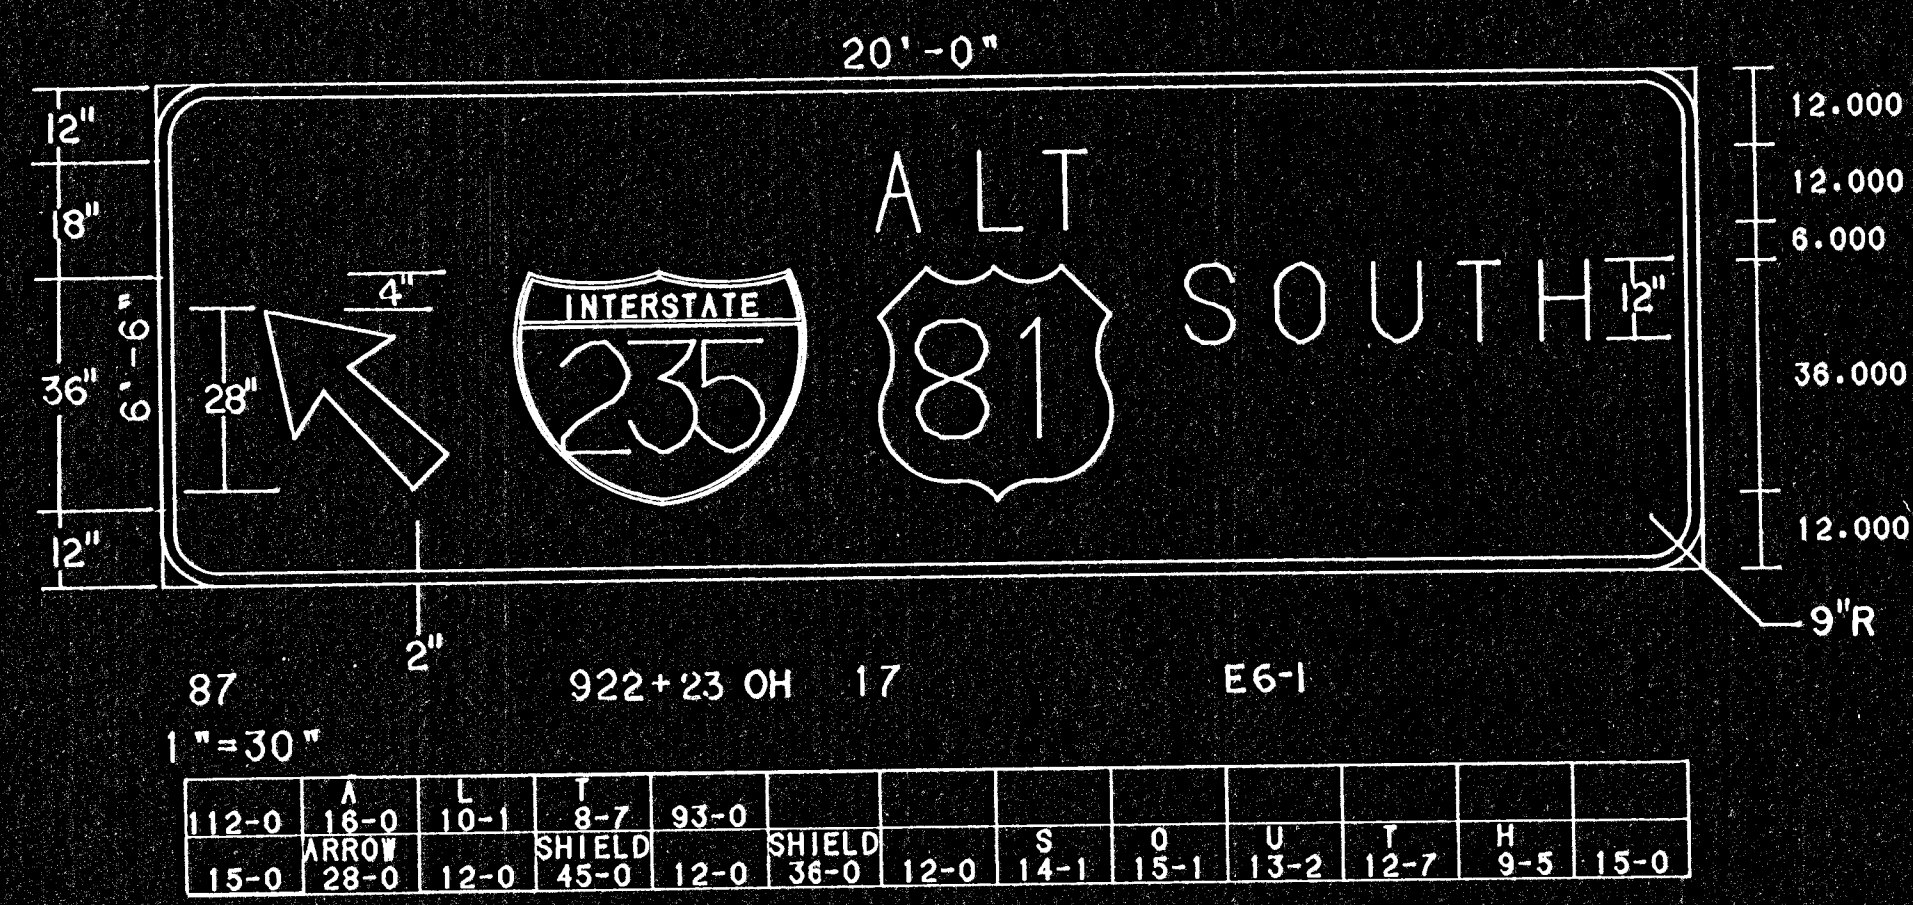


PROJ. NO. (BC) 96-87-K044-1(28) PTS. I & II

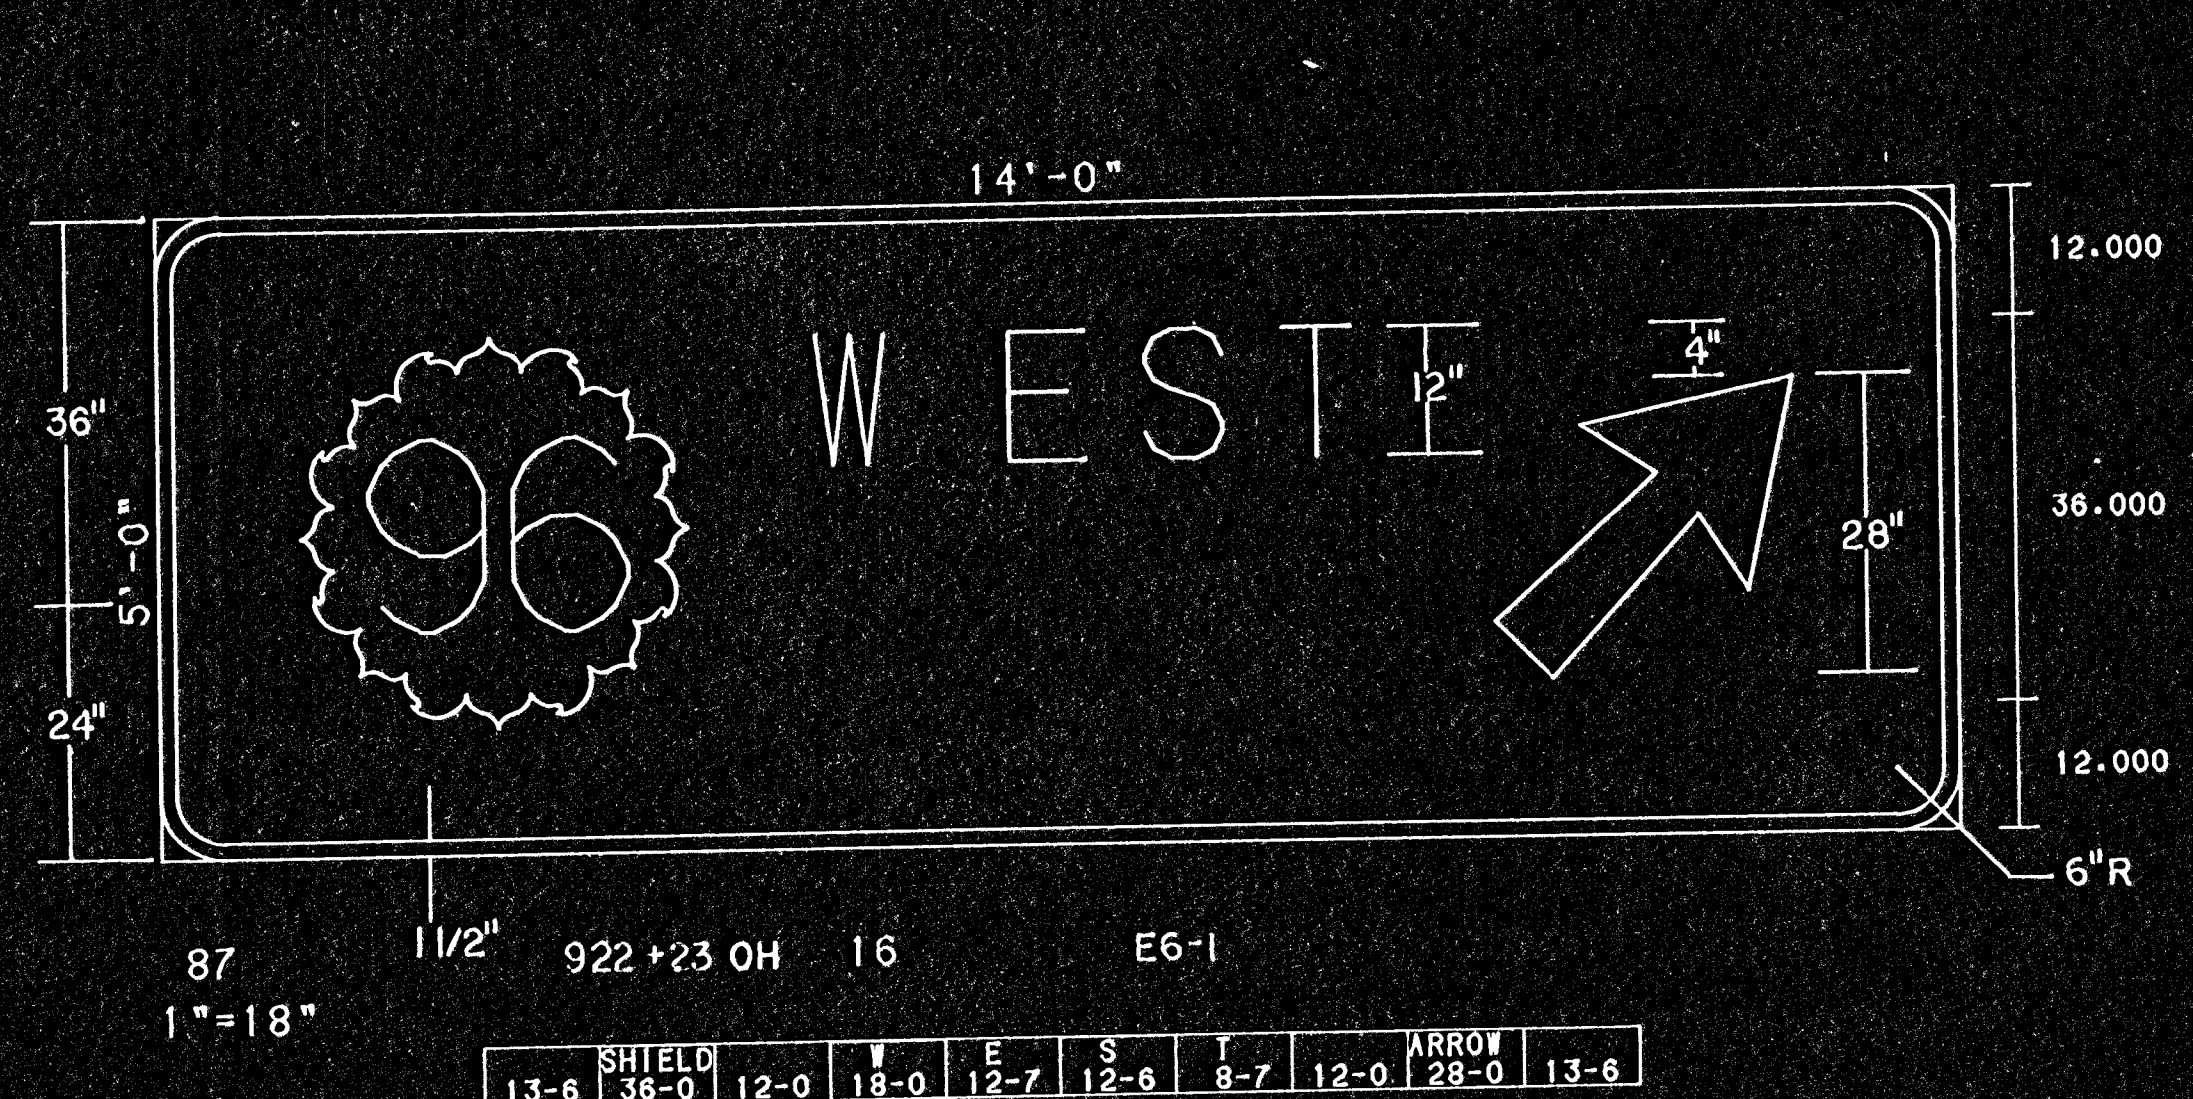

See sheet 80 for Detailed Specification