
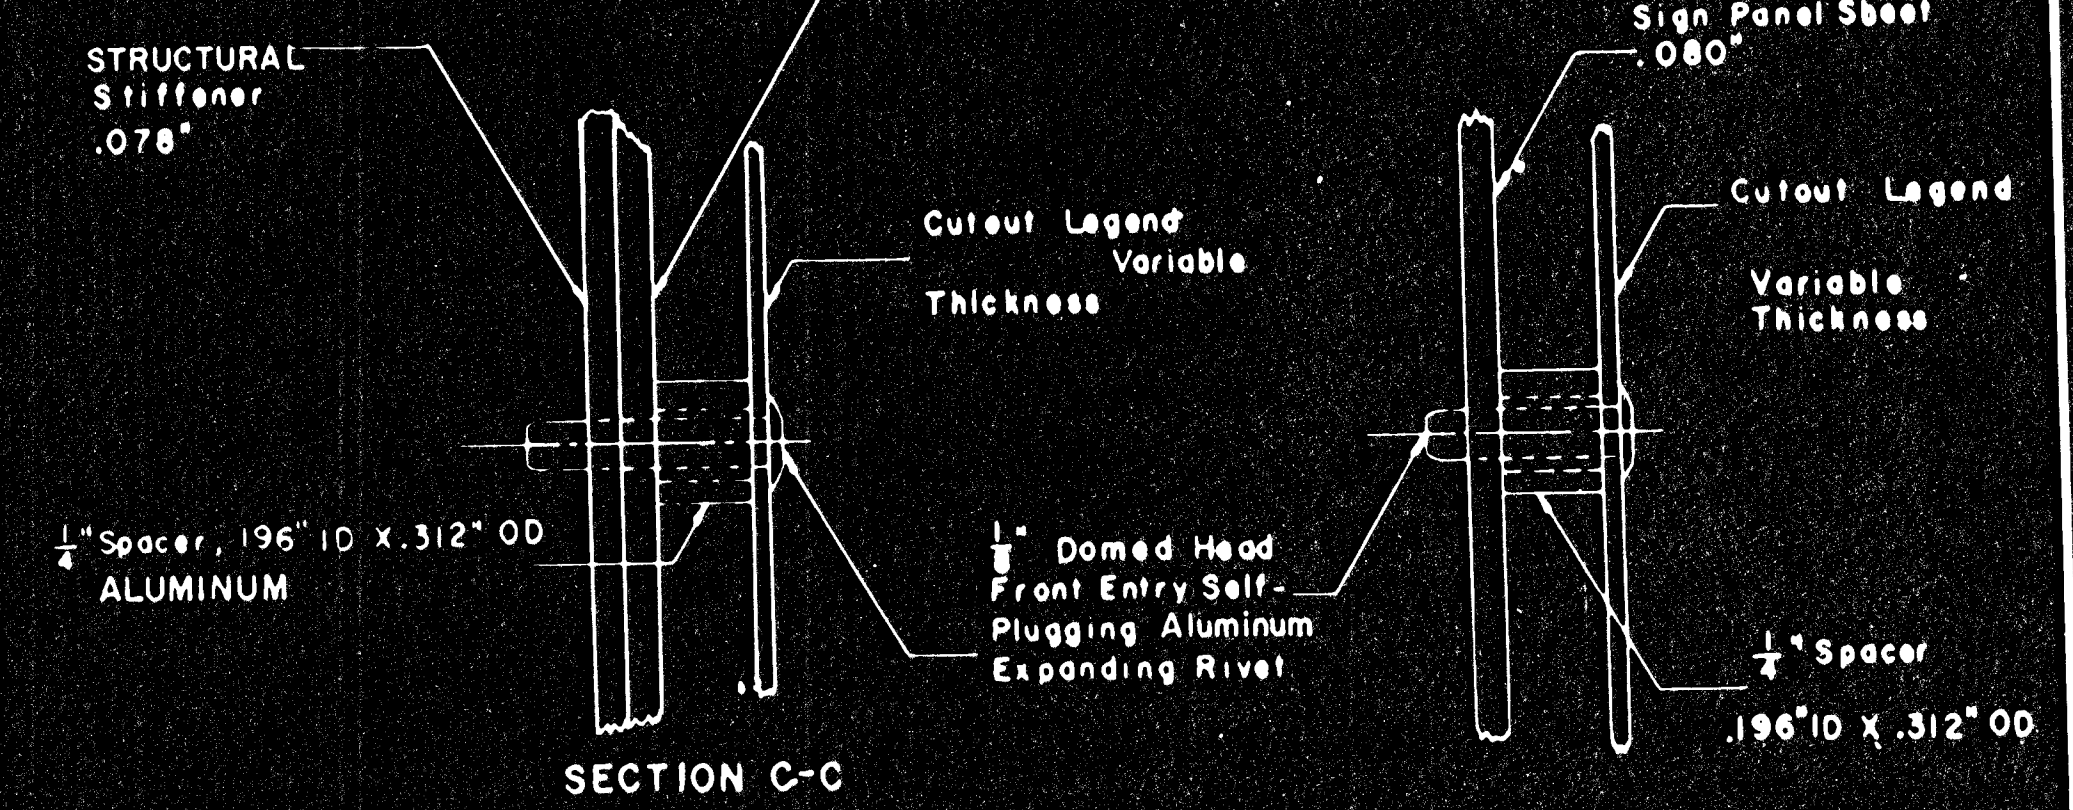
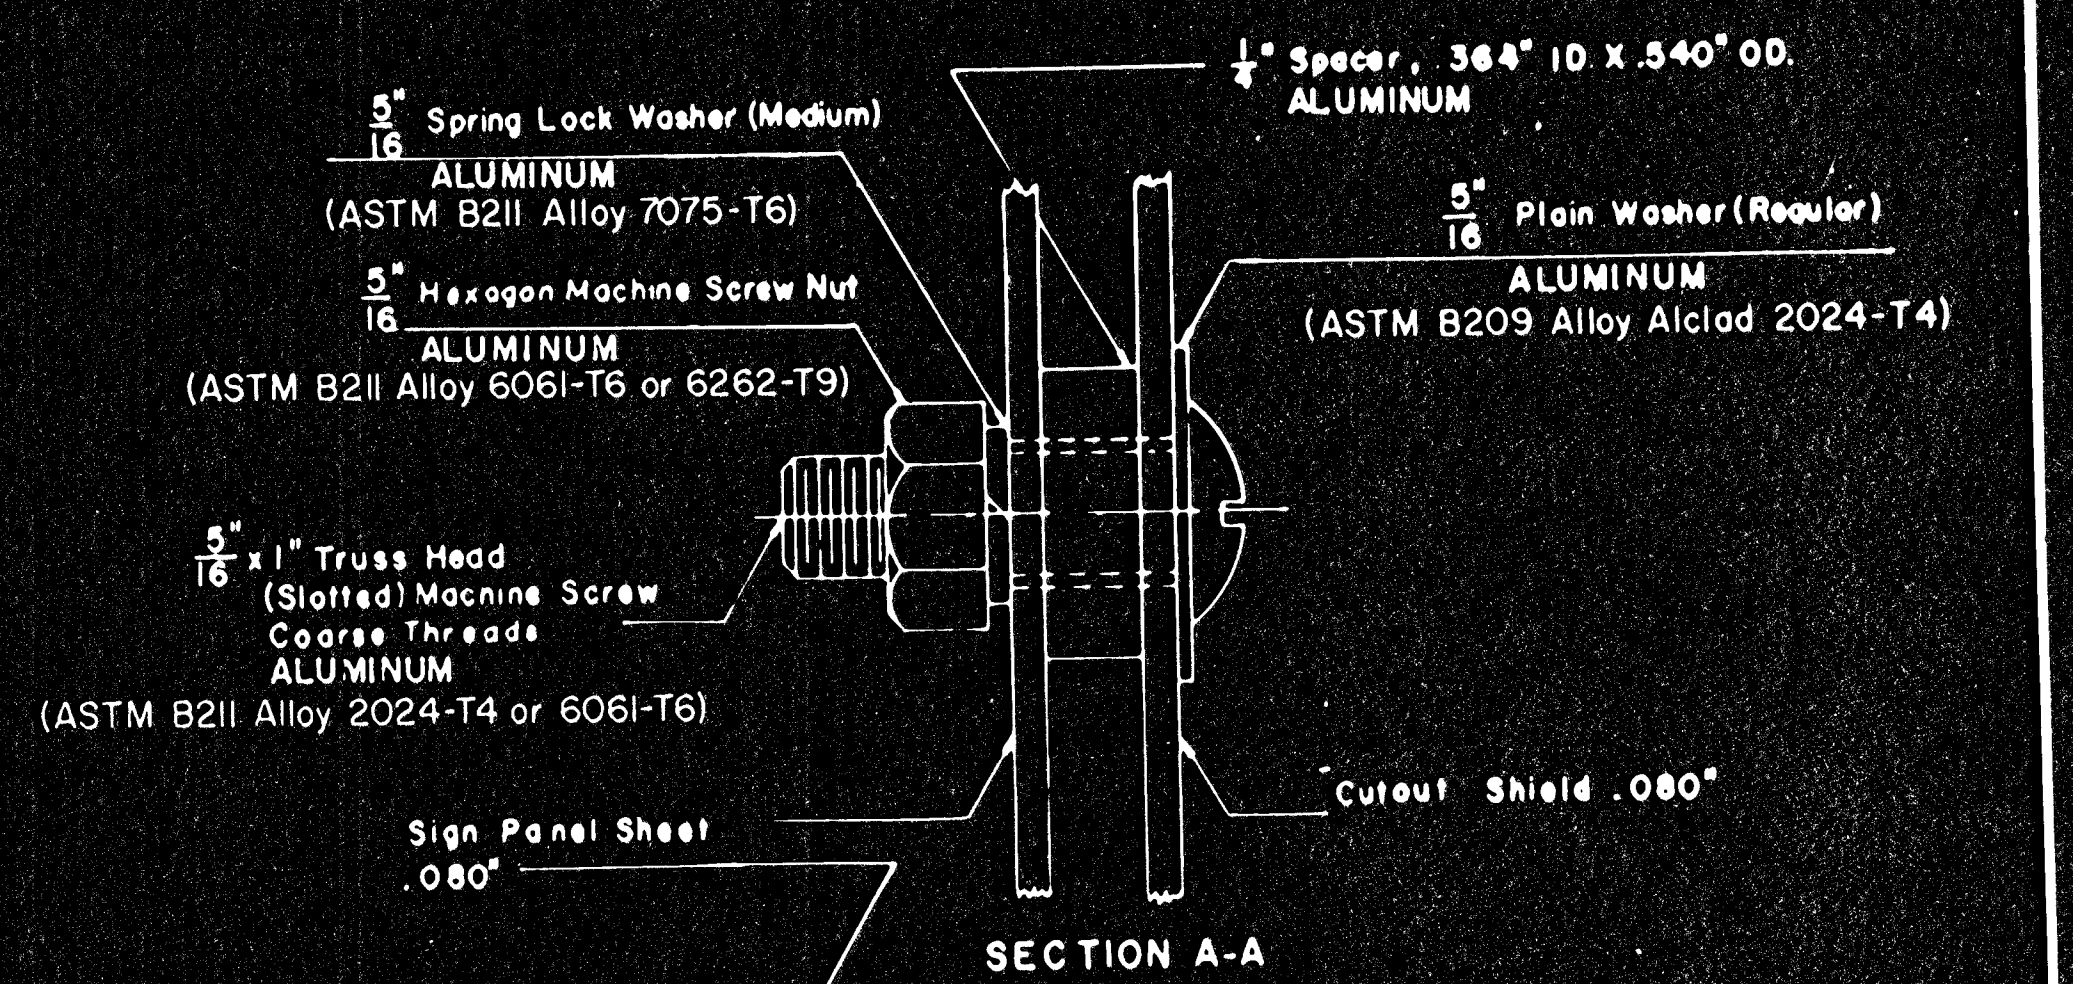


FHWA REGION NO.	STATE	PROJECT	FISCAL YEAR	SHEET NO.	TOTAL SHEETS
7	KANSAS		1978	81	143

PROJ. NO. (BC) 96-87 K-044-1(28) PT. 5, I & II

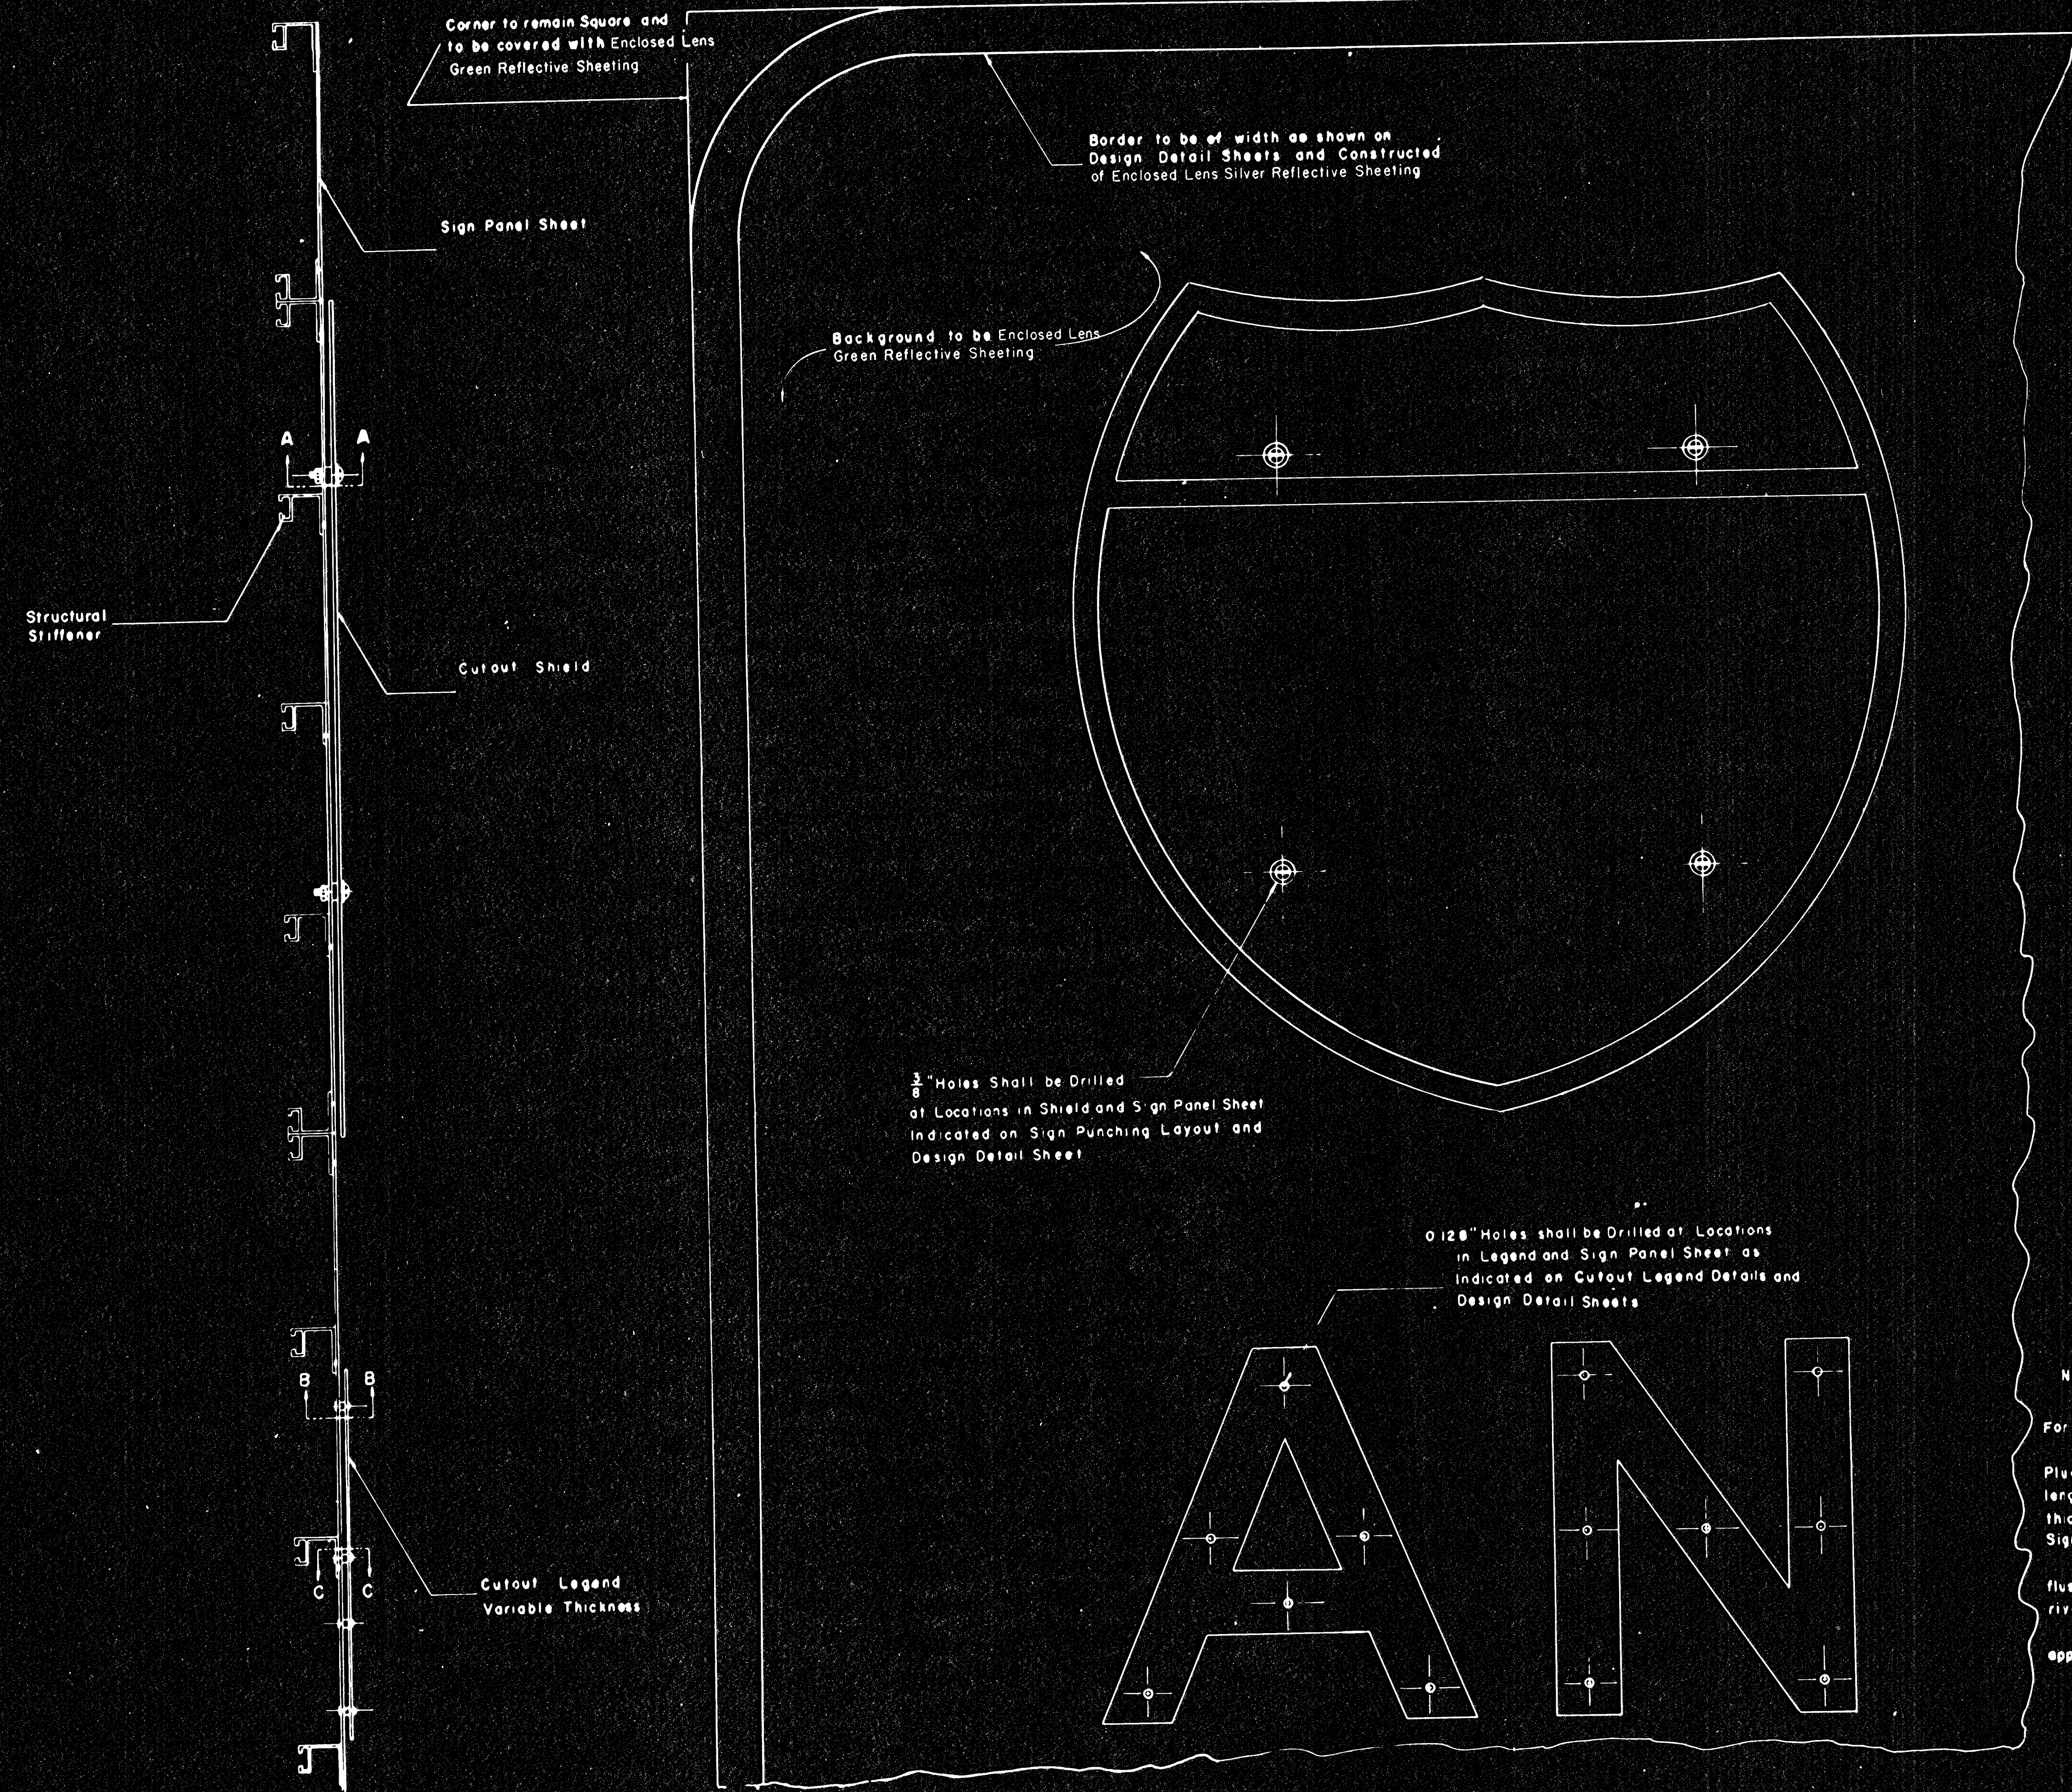

NOTES:

All legend shall be as specified on the "Design Detail For Interstate Signs" sheets.

The rivet shall be a Dome Head Front Entry Self-Plugging Expanding type, $\frac{1}{8}$ " in diameter and shall be the length recommended by the manufacturer for the combined thickness of the Cutout Legend material, the spacer, the Sign Panel Sheet, and the Structural Stiffener where required.

After the rivet is set the stem shall be trimmed flush with the rivet head in a manner recommended by the rivet manufacturer.

The rivets shall be Townsend, Huck, Olympic or others approved by the Engineer.

KANSAS DEPARTMENT OF TRANSPORTATION					
MOUNTING DETAILS FOR REMOVABLE LEGEND (REFLECTIVE SHEETING)					
SHEET NO. 81	OF 143	SCALE	None	APP'D	DATE
DESIGNED BY	DATE	DRAWN BY	DATE	CHECKED BY	DATE
DESIGN CO.		DETAIL CO.		SCALE CO.	