
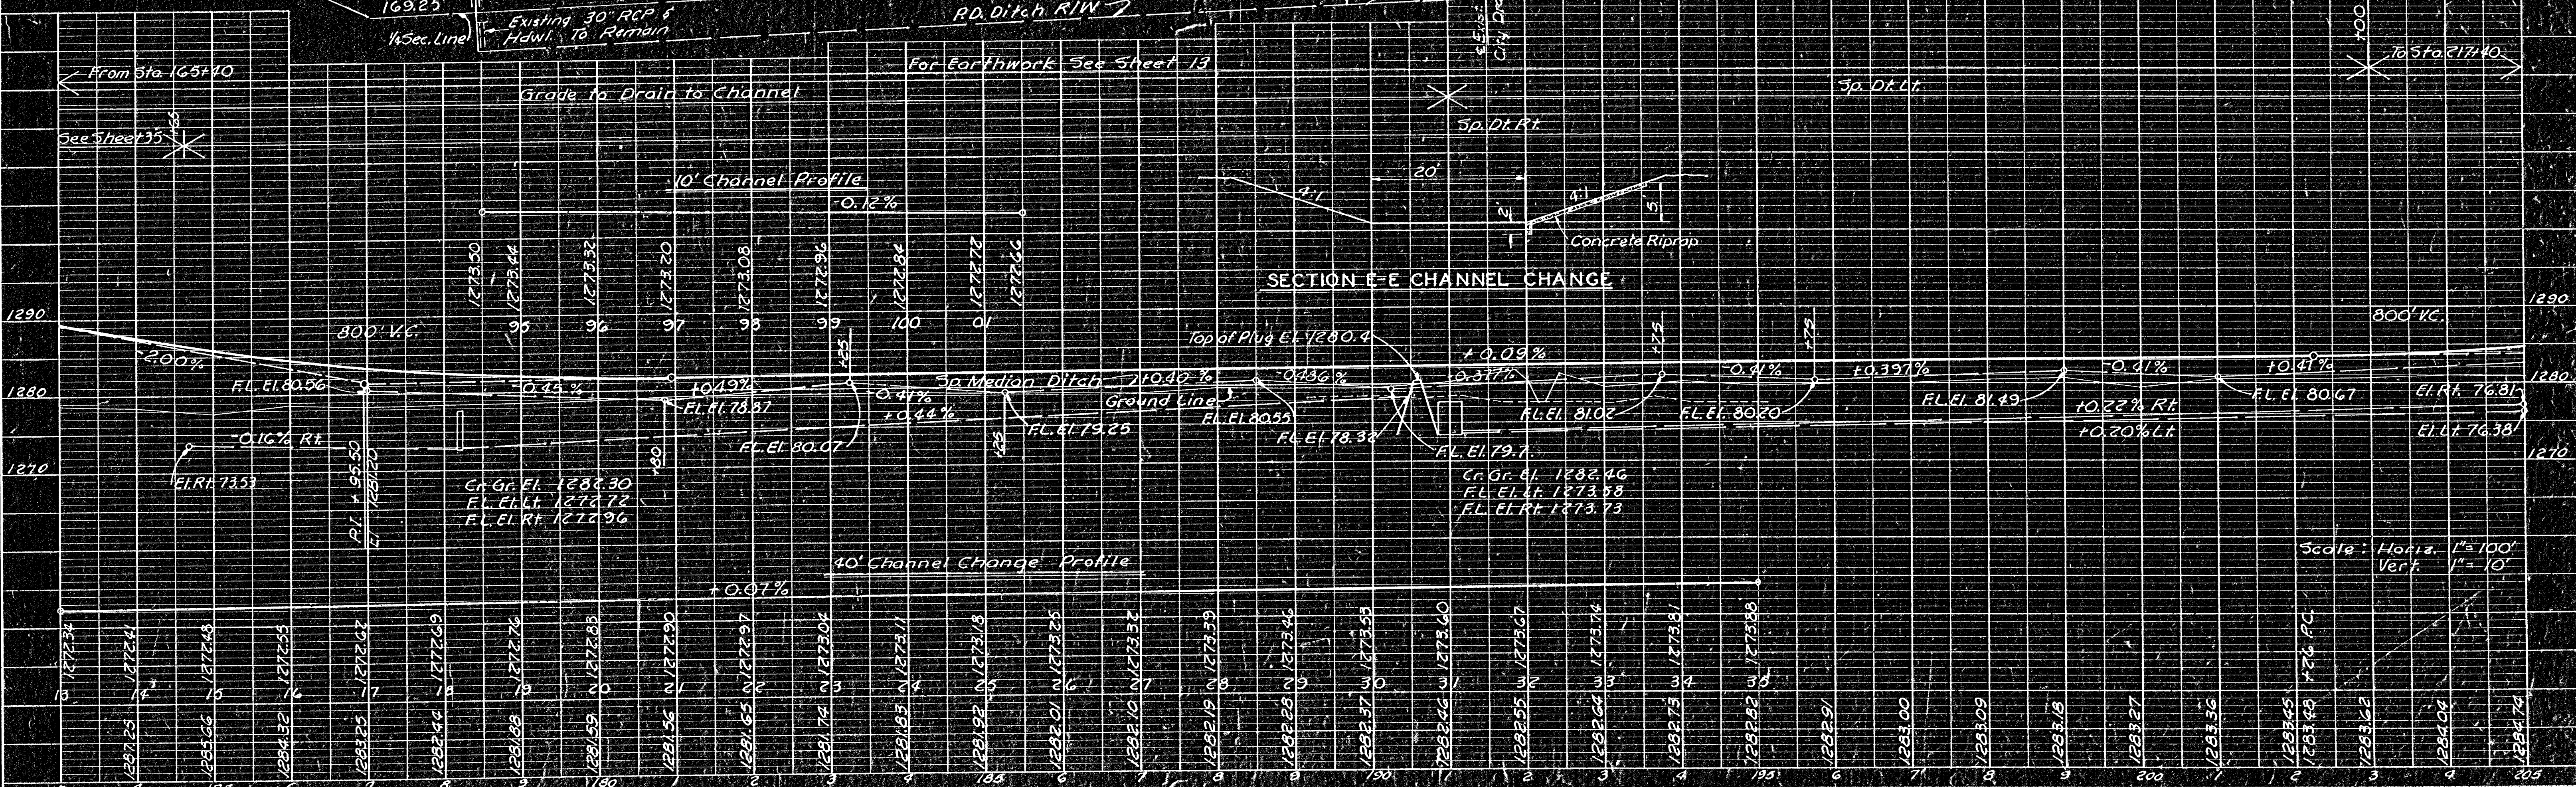


PL. ROAD DIV. NO.	STATE	PROJECT NO.	FISCAL YEAR	SHEET NO.	TOTAL SHEETS
5	KANSAS	235-87-1-235-1(4)43, Pt. II	1958	14	311

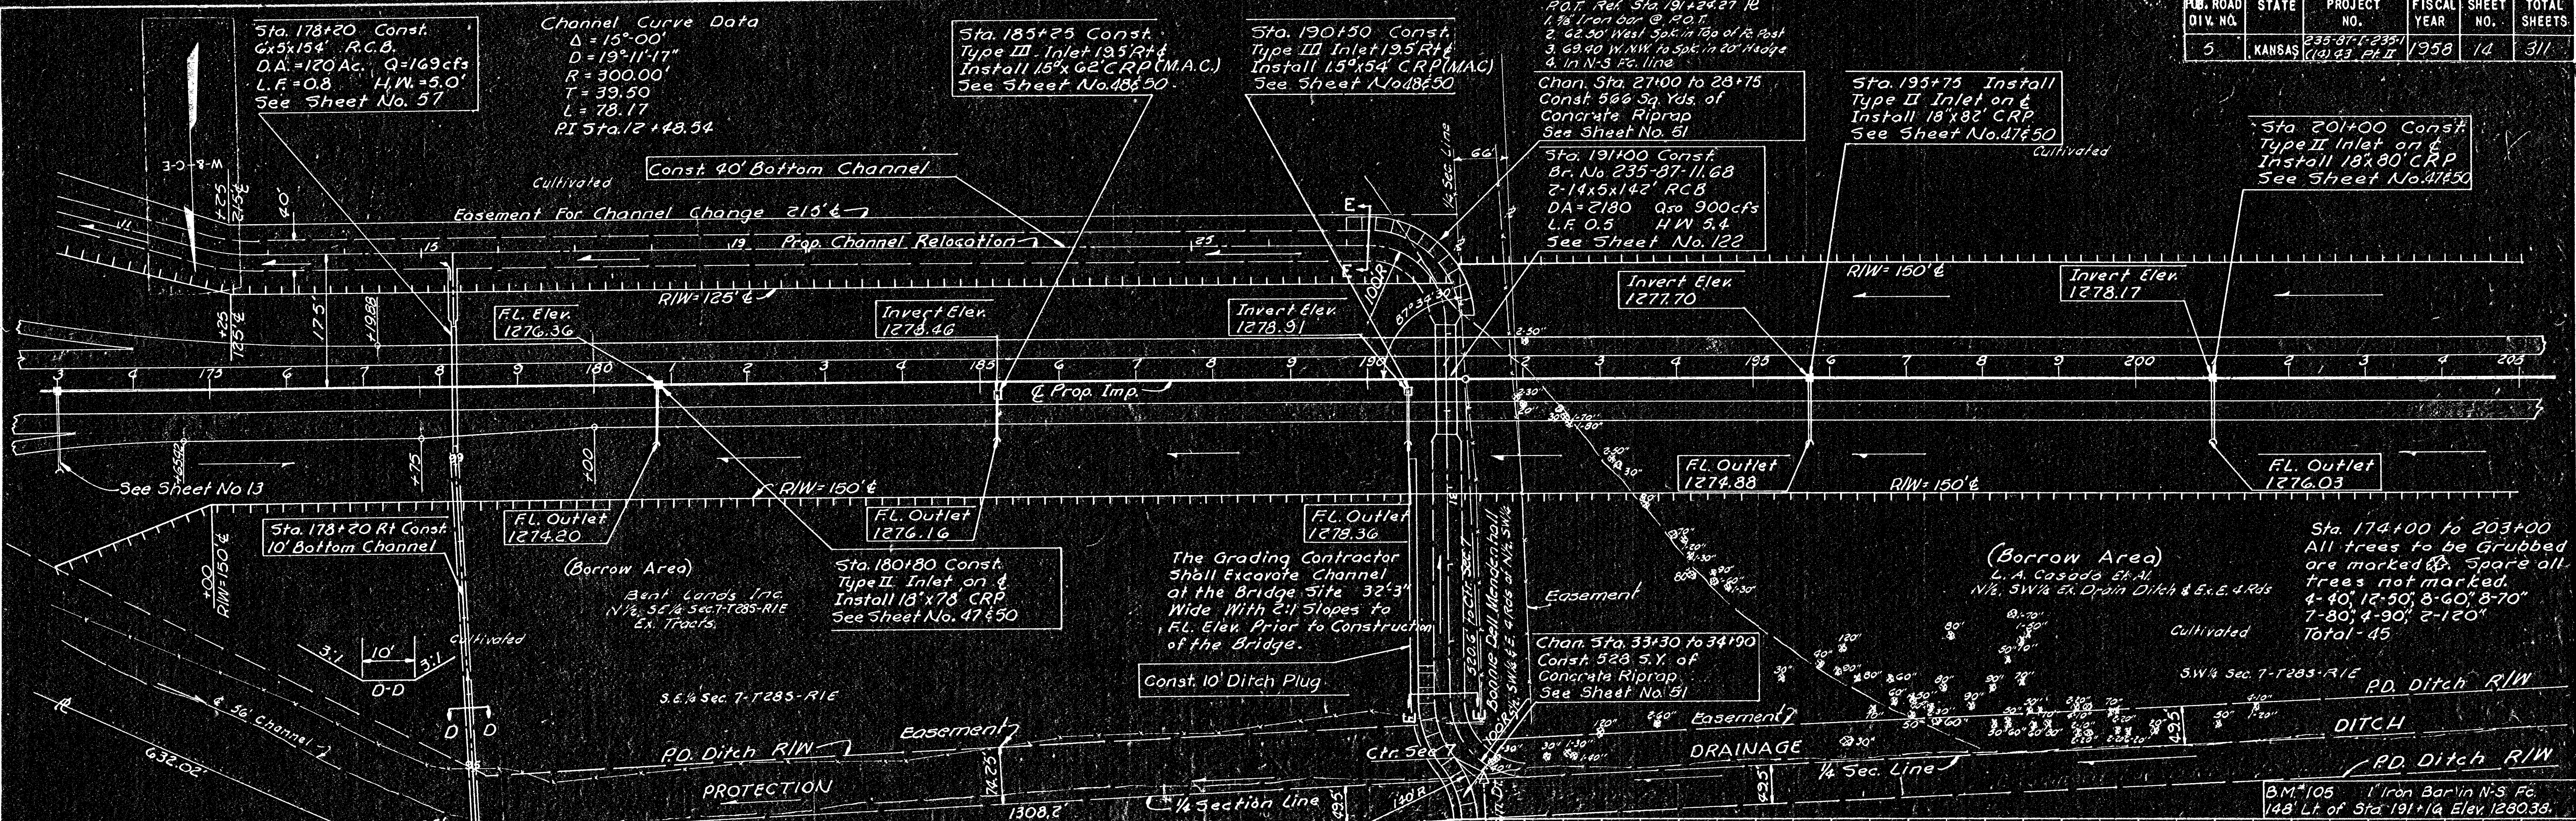

PLAN	DATE	BY	CHECKED
SURVEYED	11-57	Monte	
ALIGNED	11-57	Monte	
NOTED	11-57	Monte	
RT. OF WAY CHECKED	11-57	Monte	
NO.			

PROFILE	DATE	BY	CHECKED
SURVEYED	11-57	Monte	
GRADES CHECKED	11-57	Monte	
B. M. NOTED	11-57	Monte	
STRUCTURE NOTATIONS CHECKED	11-57	Monte	
NO.			