


FED. ROAD DIV. NO.	STATE	PROJECT NO.	FISCAL YEAR	SHEET NO.	TOTAL SHEETS
5	KANSAS	235-871-235-1121-5	1959	5	39

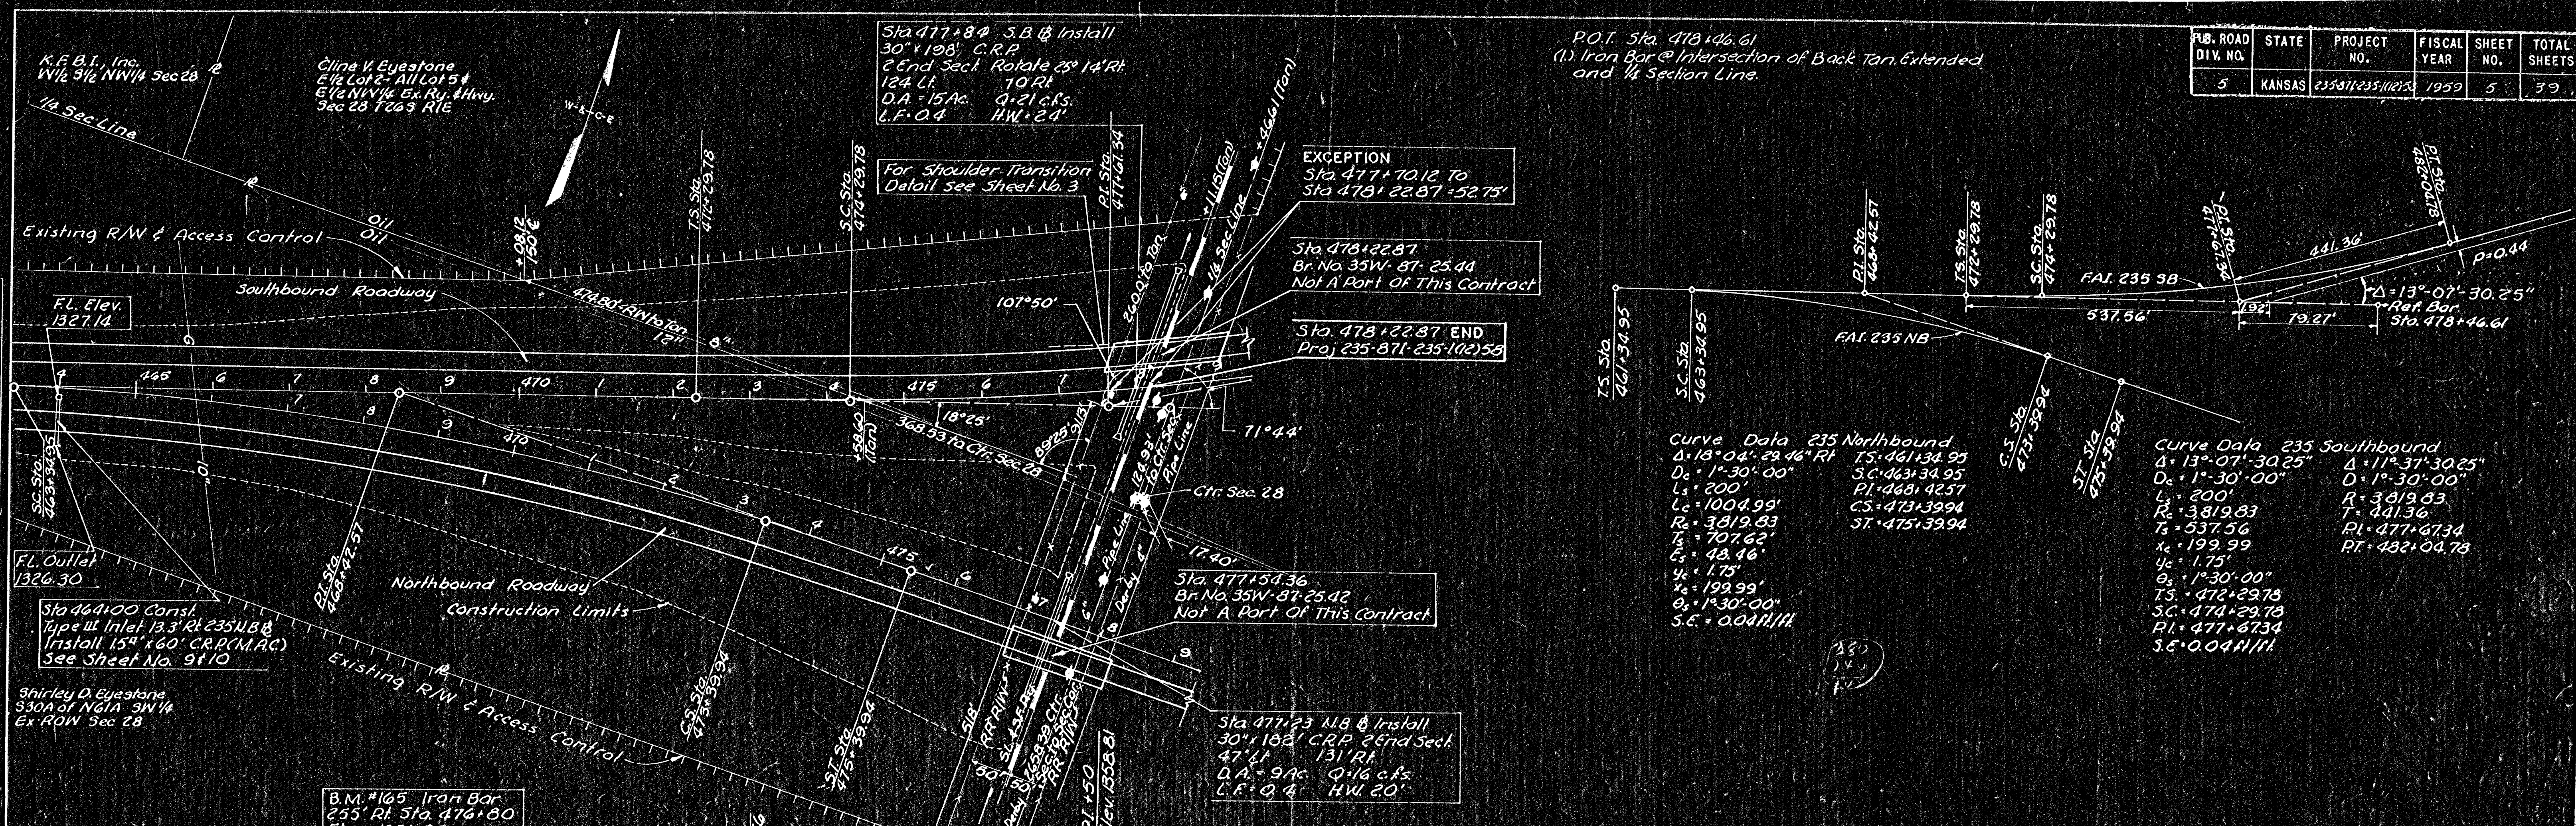

* Exc. = 354,541 Cu. Yds. (C = 20%)
 * Emb. = 295,451 Cu. Yds.
 * Includes 352,872 Cu. Yds. Exc. from Borrow Area (N) on Proj. # 35W-87-130W-123-53

* Includes 1190 Cu. Yds. Emb. for East Berm of U.S. 81 Bridge.
 * Includes 4200 Cu. Yds. Emb. for West Berm of S.L. & S.F. Ry Bridge S.B. Rdwy.
 * Includes 3380 Cu. Yds. Emb. for West Berm of S.L. & S.F. Ry Bridge N.B. Rdwy.