
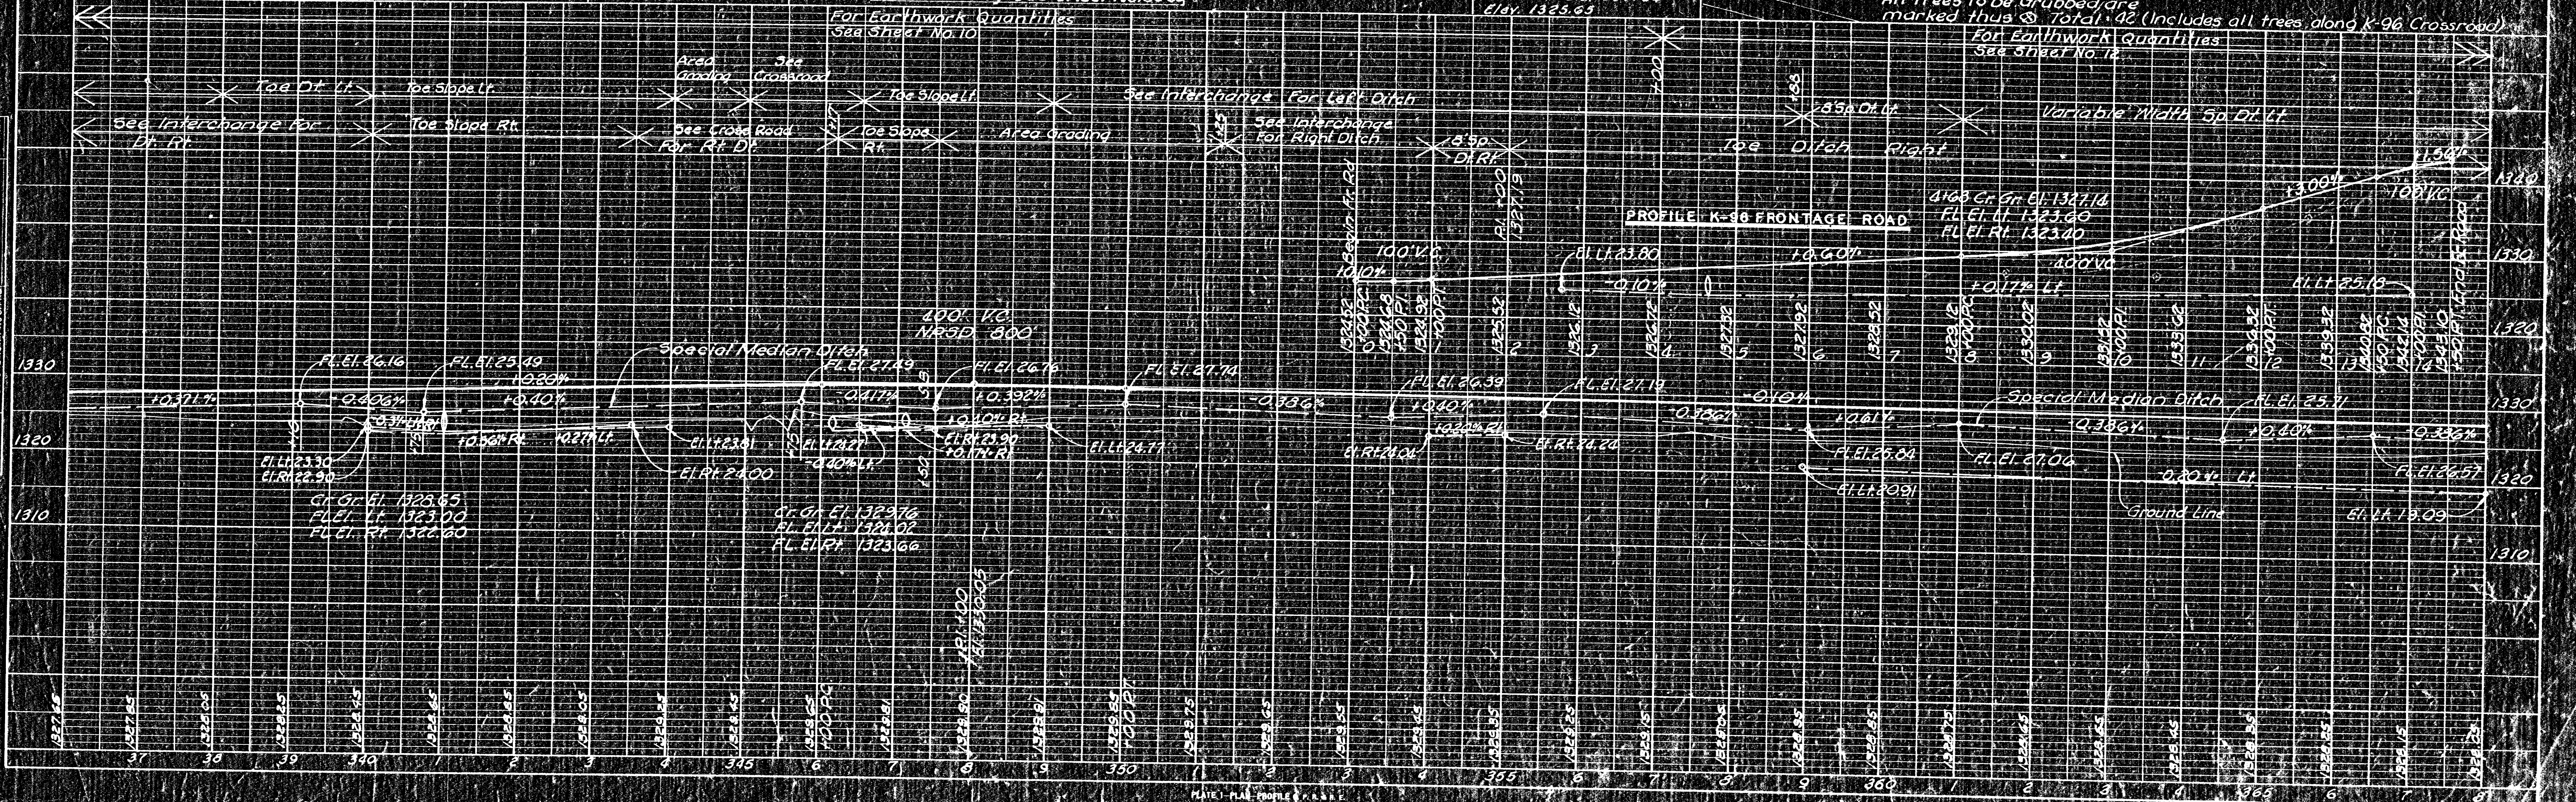


STATE	PROJECT NO.	FISCAL YEAR	SHEET NO.	TOTAL SHEETS
KANSAS	235-871-235-7 (15) 235-731-11	1933	11	187

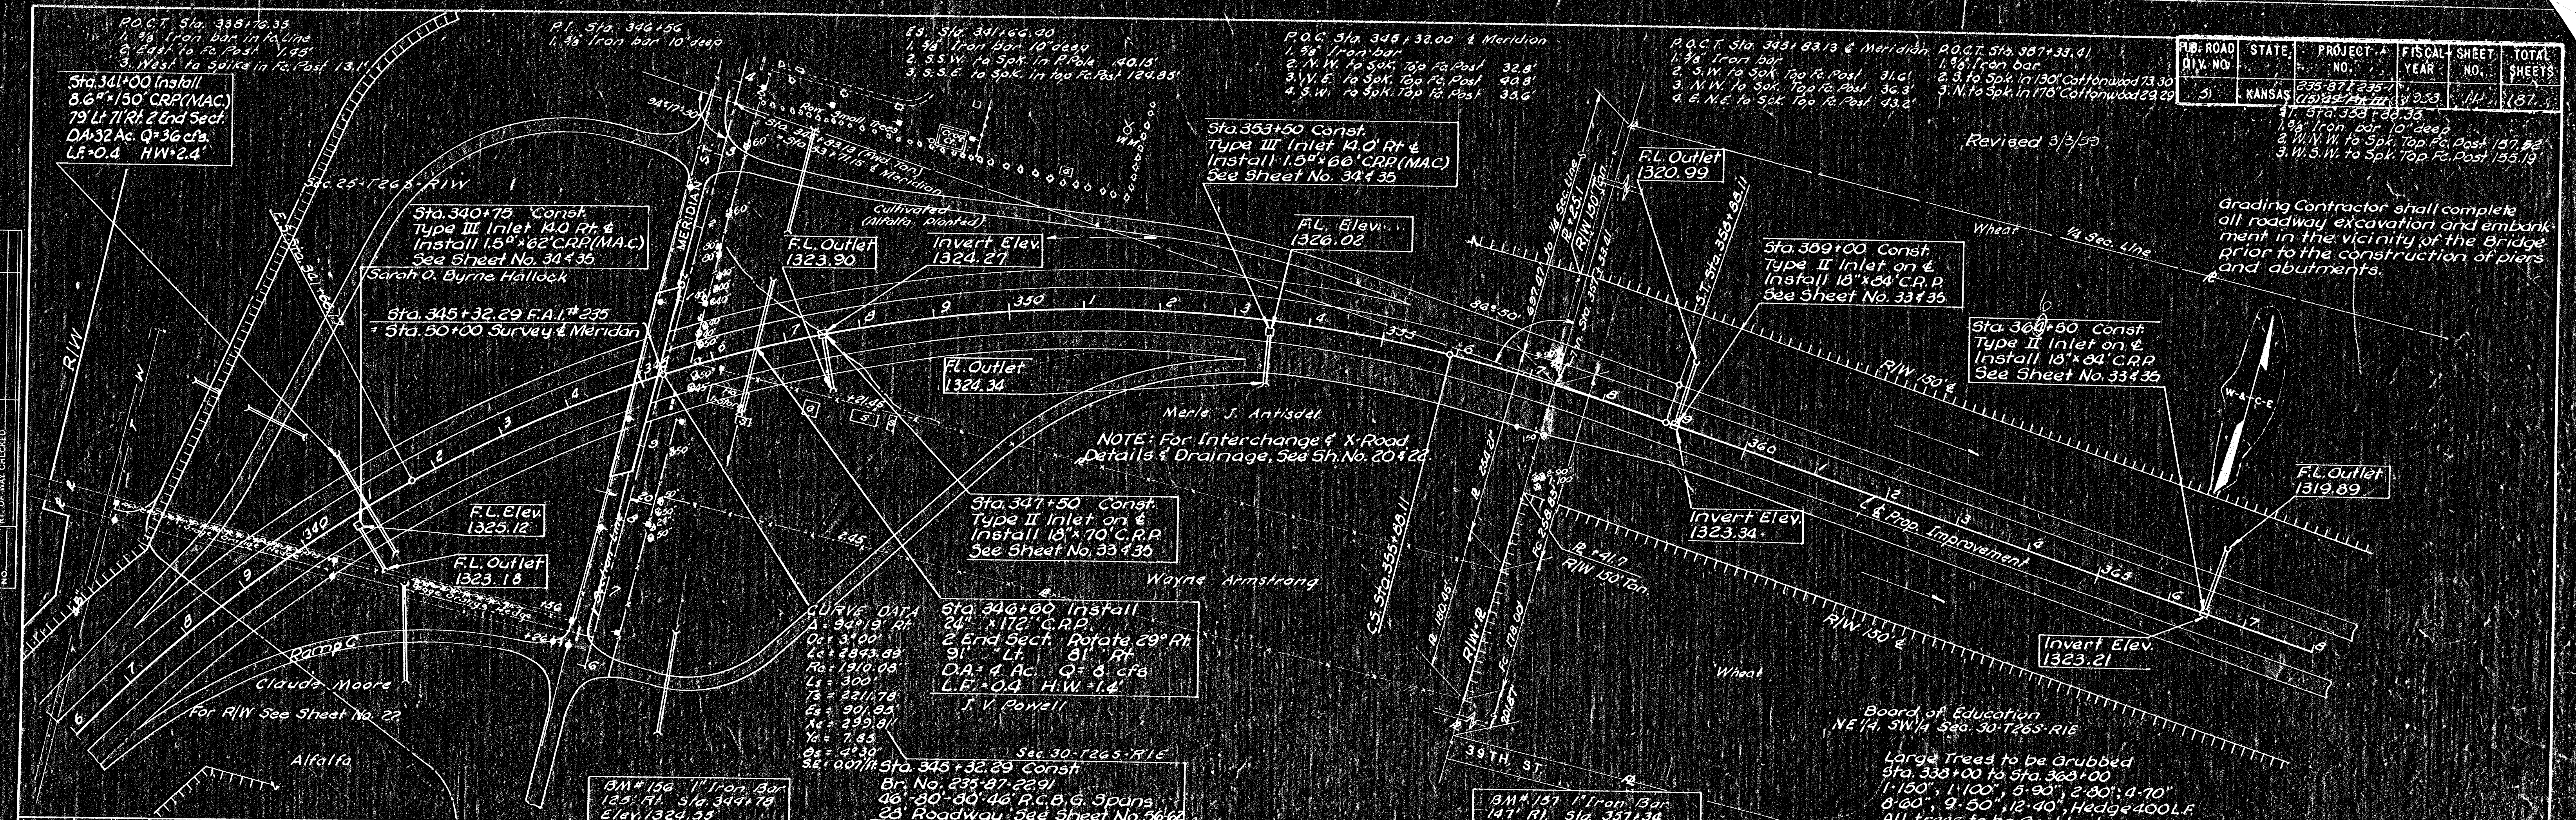

DATE	BY	CHKD.
10/27/33	D.L. W.	D.L. W.
10/27/33	D.L. W.	D.L. W.
10/27/33	D.L. W.	D.L. W.

DATE	BY	CHKD.
10/27/33	D.L. W.	D.L. W.
10/27/33	D.L. W.	D.L. W.
10/27/33	D.L. W.	D.L. W.