


FHWA REGION NO.	STATE	PROJECT NO.	YEAR	SHEET NO.	TOTAL SHEETS
7	KANSAS	96-87 044-1(1) PART I & II	1976	2488	557

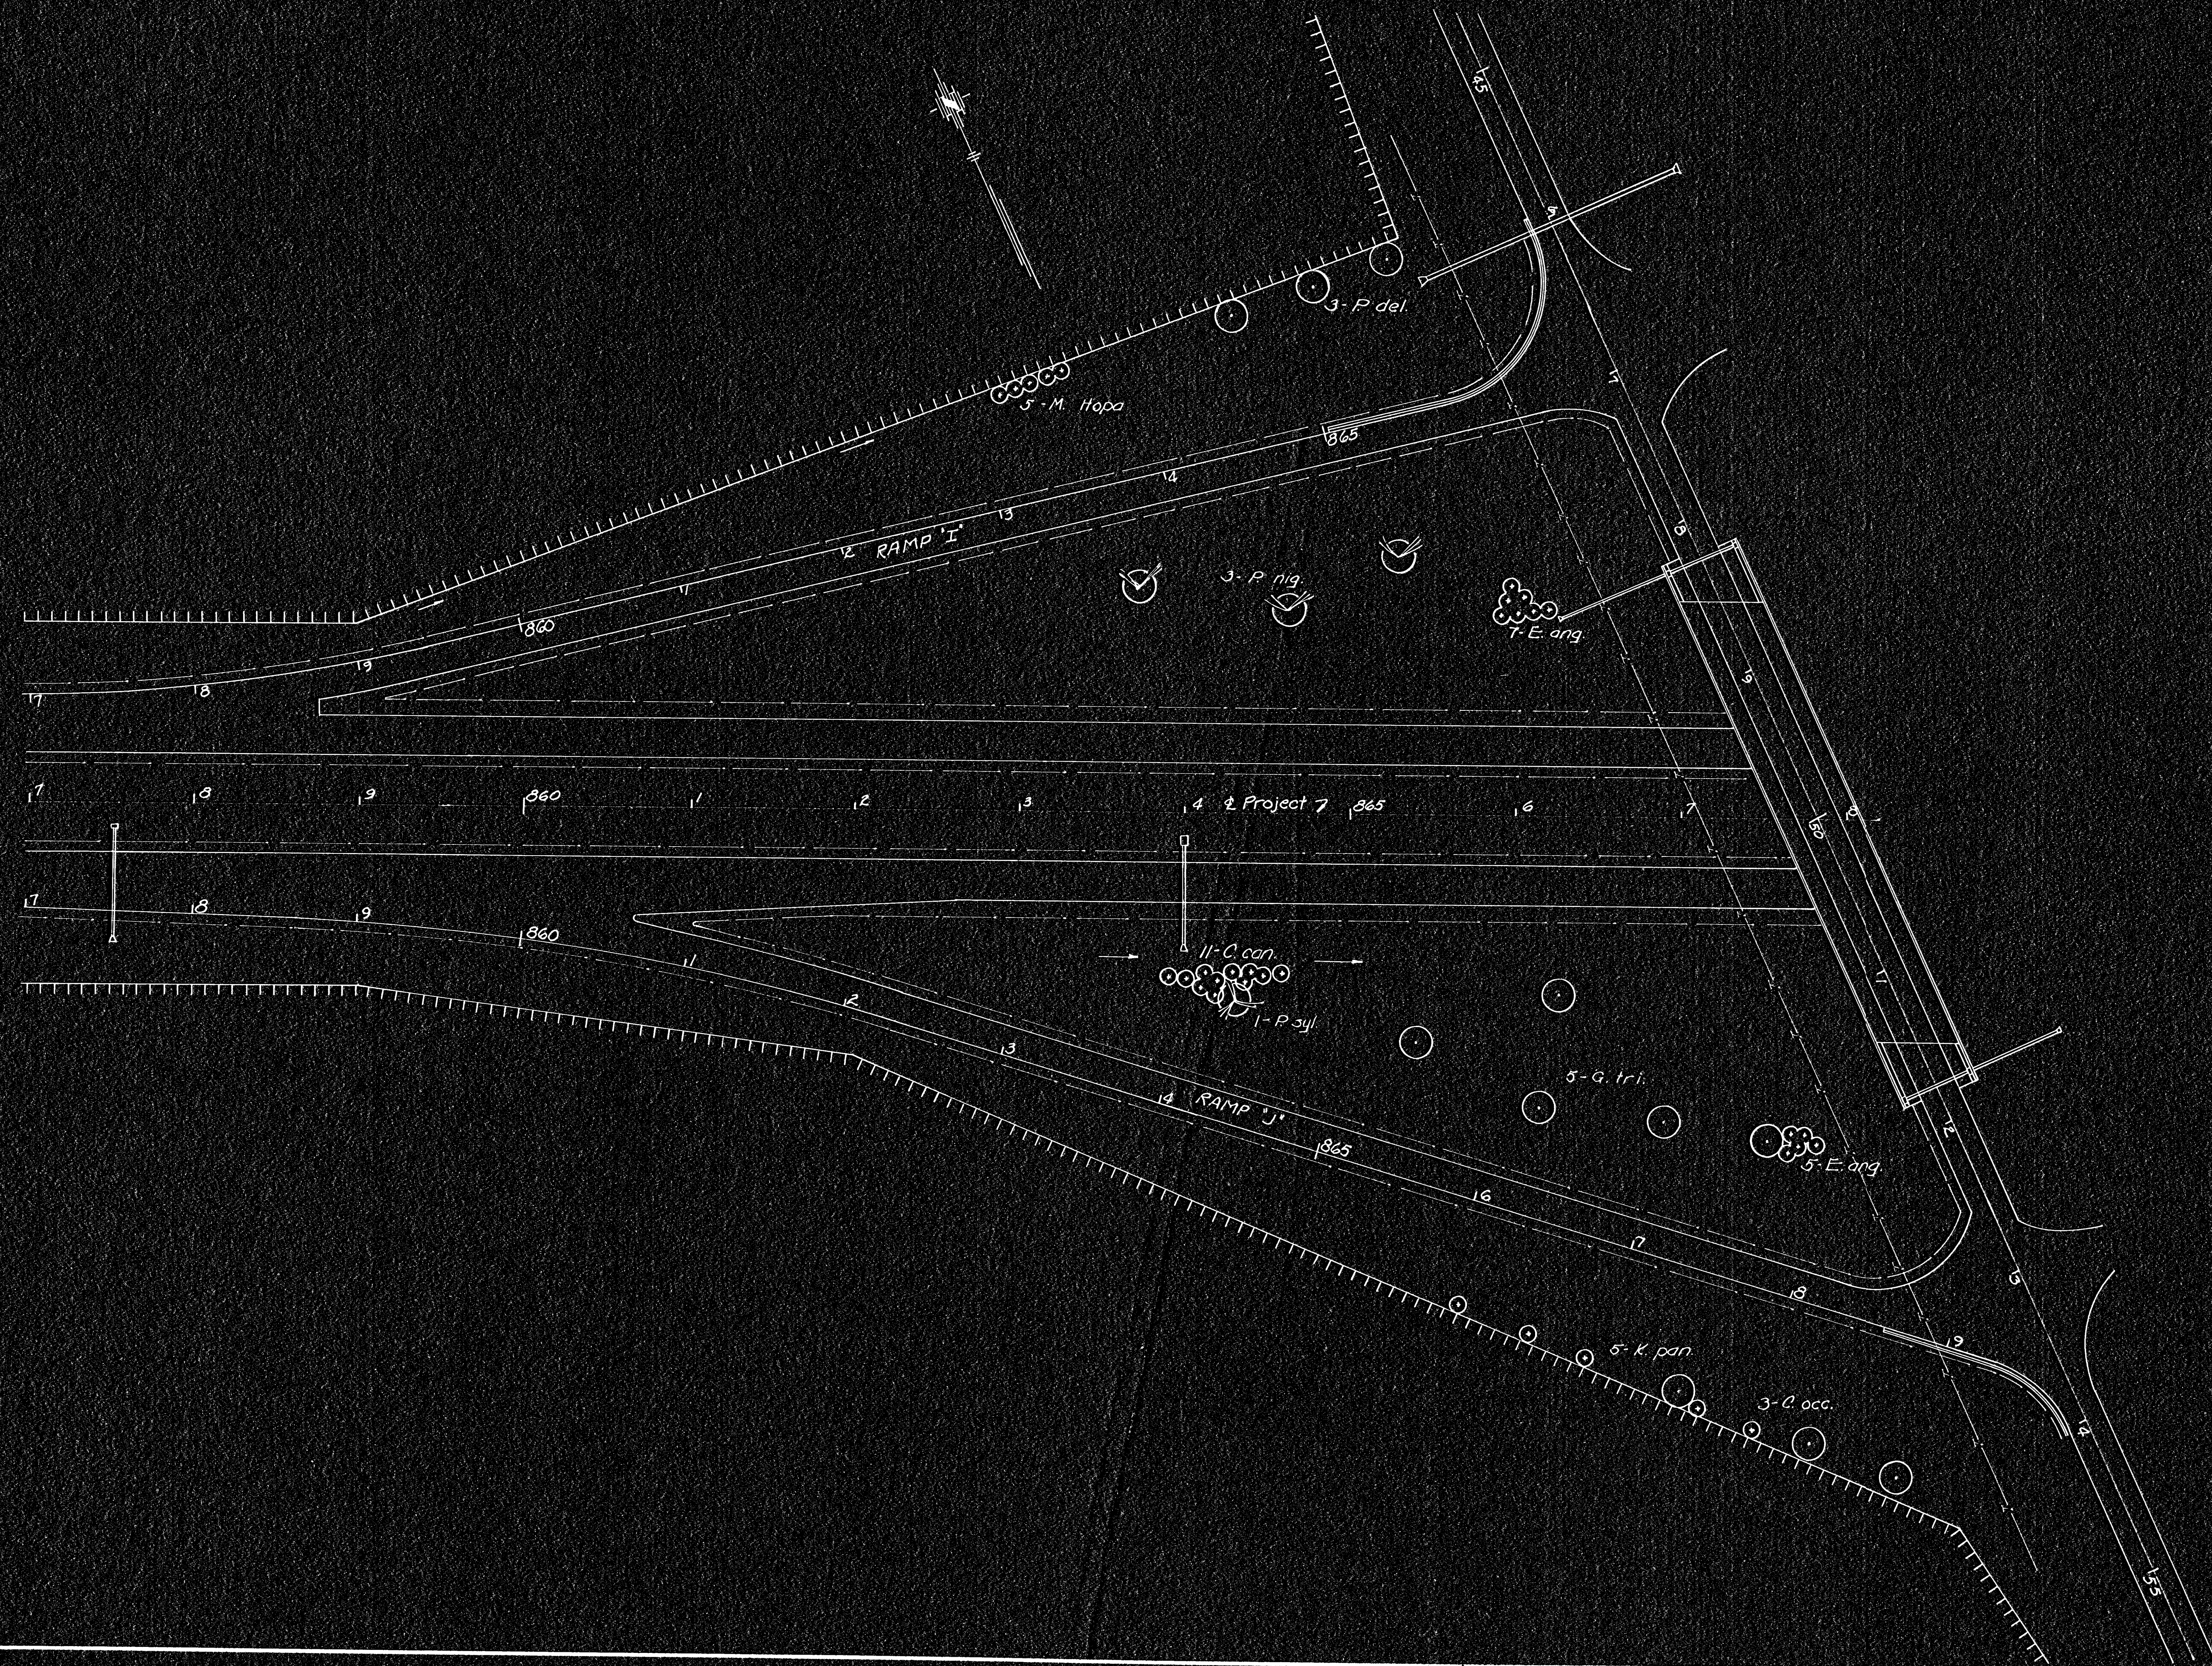

3					
2					
1					
NO.	DATE	REVISIONS	BY	APP'D	
KANSAS DEPARTMENT OF TRANSPORTATION					
PLAN SHEET					
ROADSIDE IMPROVEMENT					
SHEET NO. 2 OF 7	SCALE	APP'D			
DESIGNED	DETAILED	QUANTITIES	TRACED	T.J.H.	
DESIGN CK.	DETAIL CK.	QUAN. CK.	TRACE CK.		