


FHWA REGION NO.	STATE	PROJECT NO.	YEAR	SHEET NO.	TOTAL SHEETS
7	KANSAS	96-87 044-1(1) PART I & II	1976	243C	557

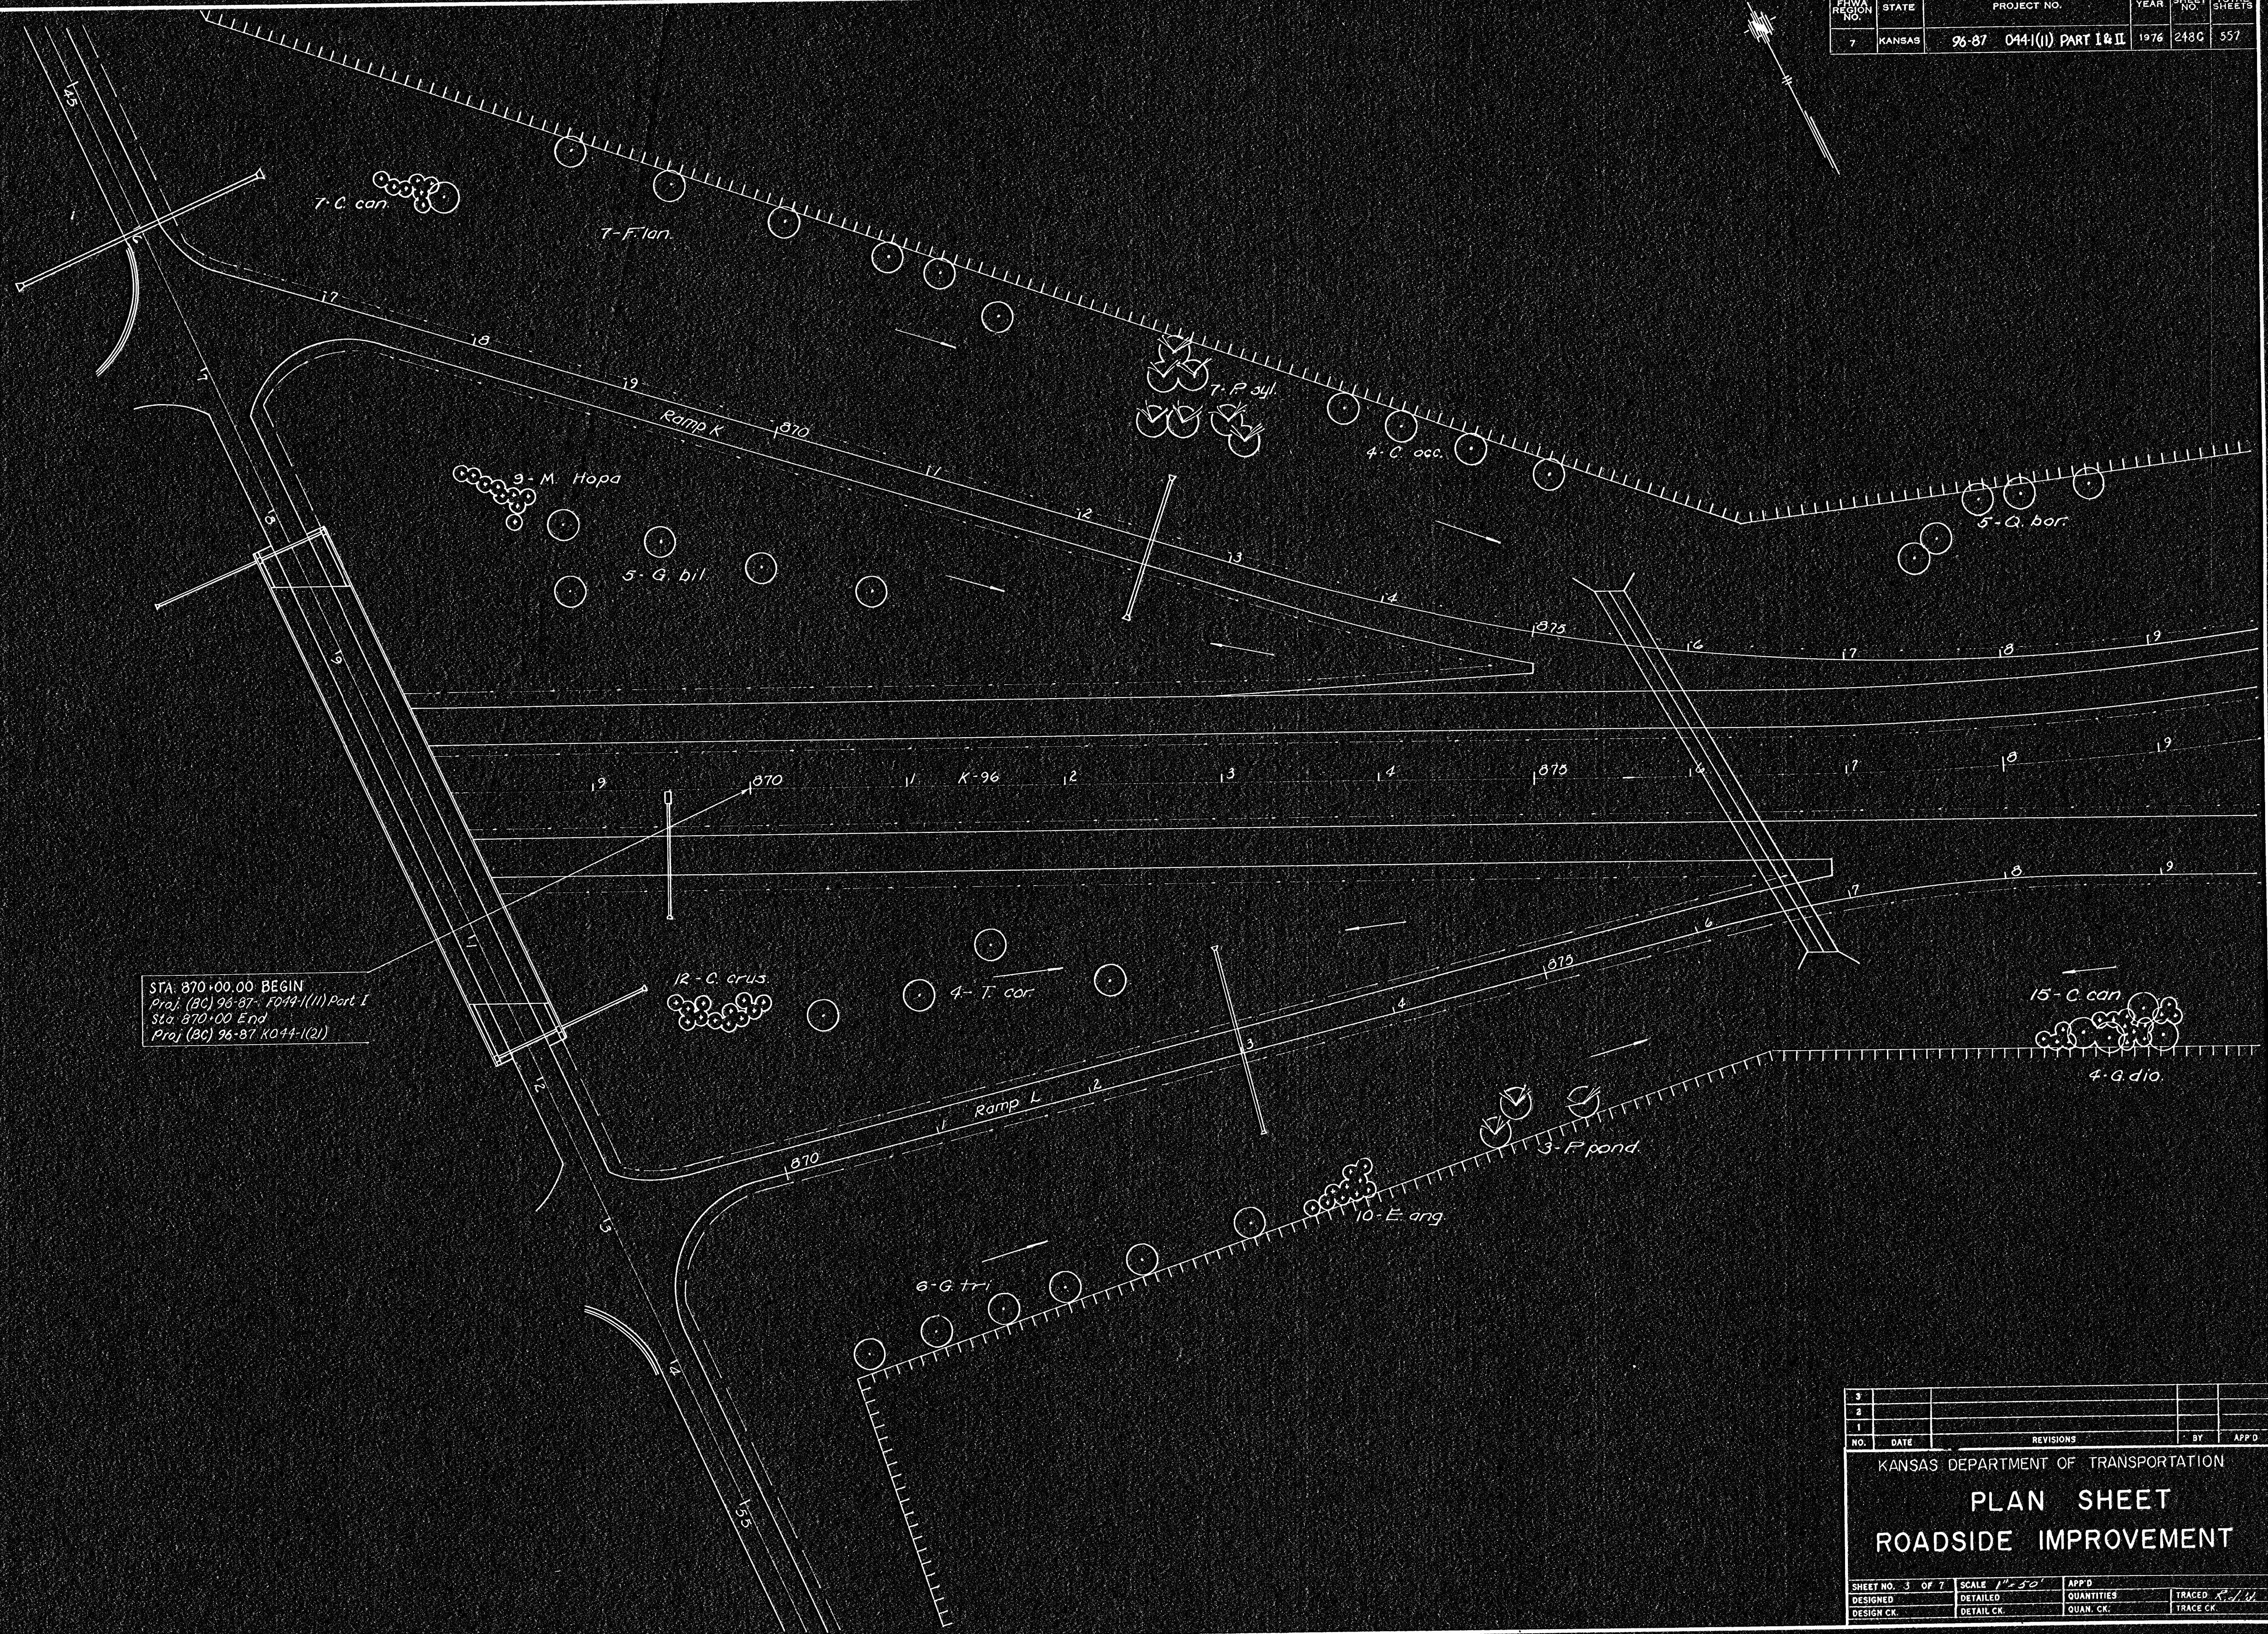

STA: 870+00.00 BEGIN
 Proj. (BC) 96-87-1044-1(1) Part I
 Sta: 870+00 End
 Proj (BC) 96-87-1044-1(2)

NO.	DATE	REVISIONS	BY	APP'D
1				
2				
3				

KANSAS DEPARTMENT OF TRANSPORTATION			
PLAN SHEET			
ROADSIDE IMPROVEMENT			
SHEET NO. 3 OF 7	SCALE 1"=50'	APP'D	
DESIGNED	DETAILED	QUANTITIES	TRACED <i>xt/ll</i>
DESIGN CK.	DETAIL CK.	QUAN. CK.	TRACE CK.