


FHWA REGION NO.	STATE	PROJECT NO.	YEAR	SHEET NO.	TOTAL SHEETS
7	KANSAS	96-87 044-1(13) PART I & II	1976	248F	537

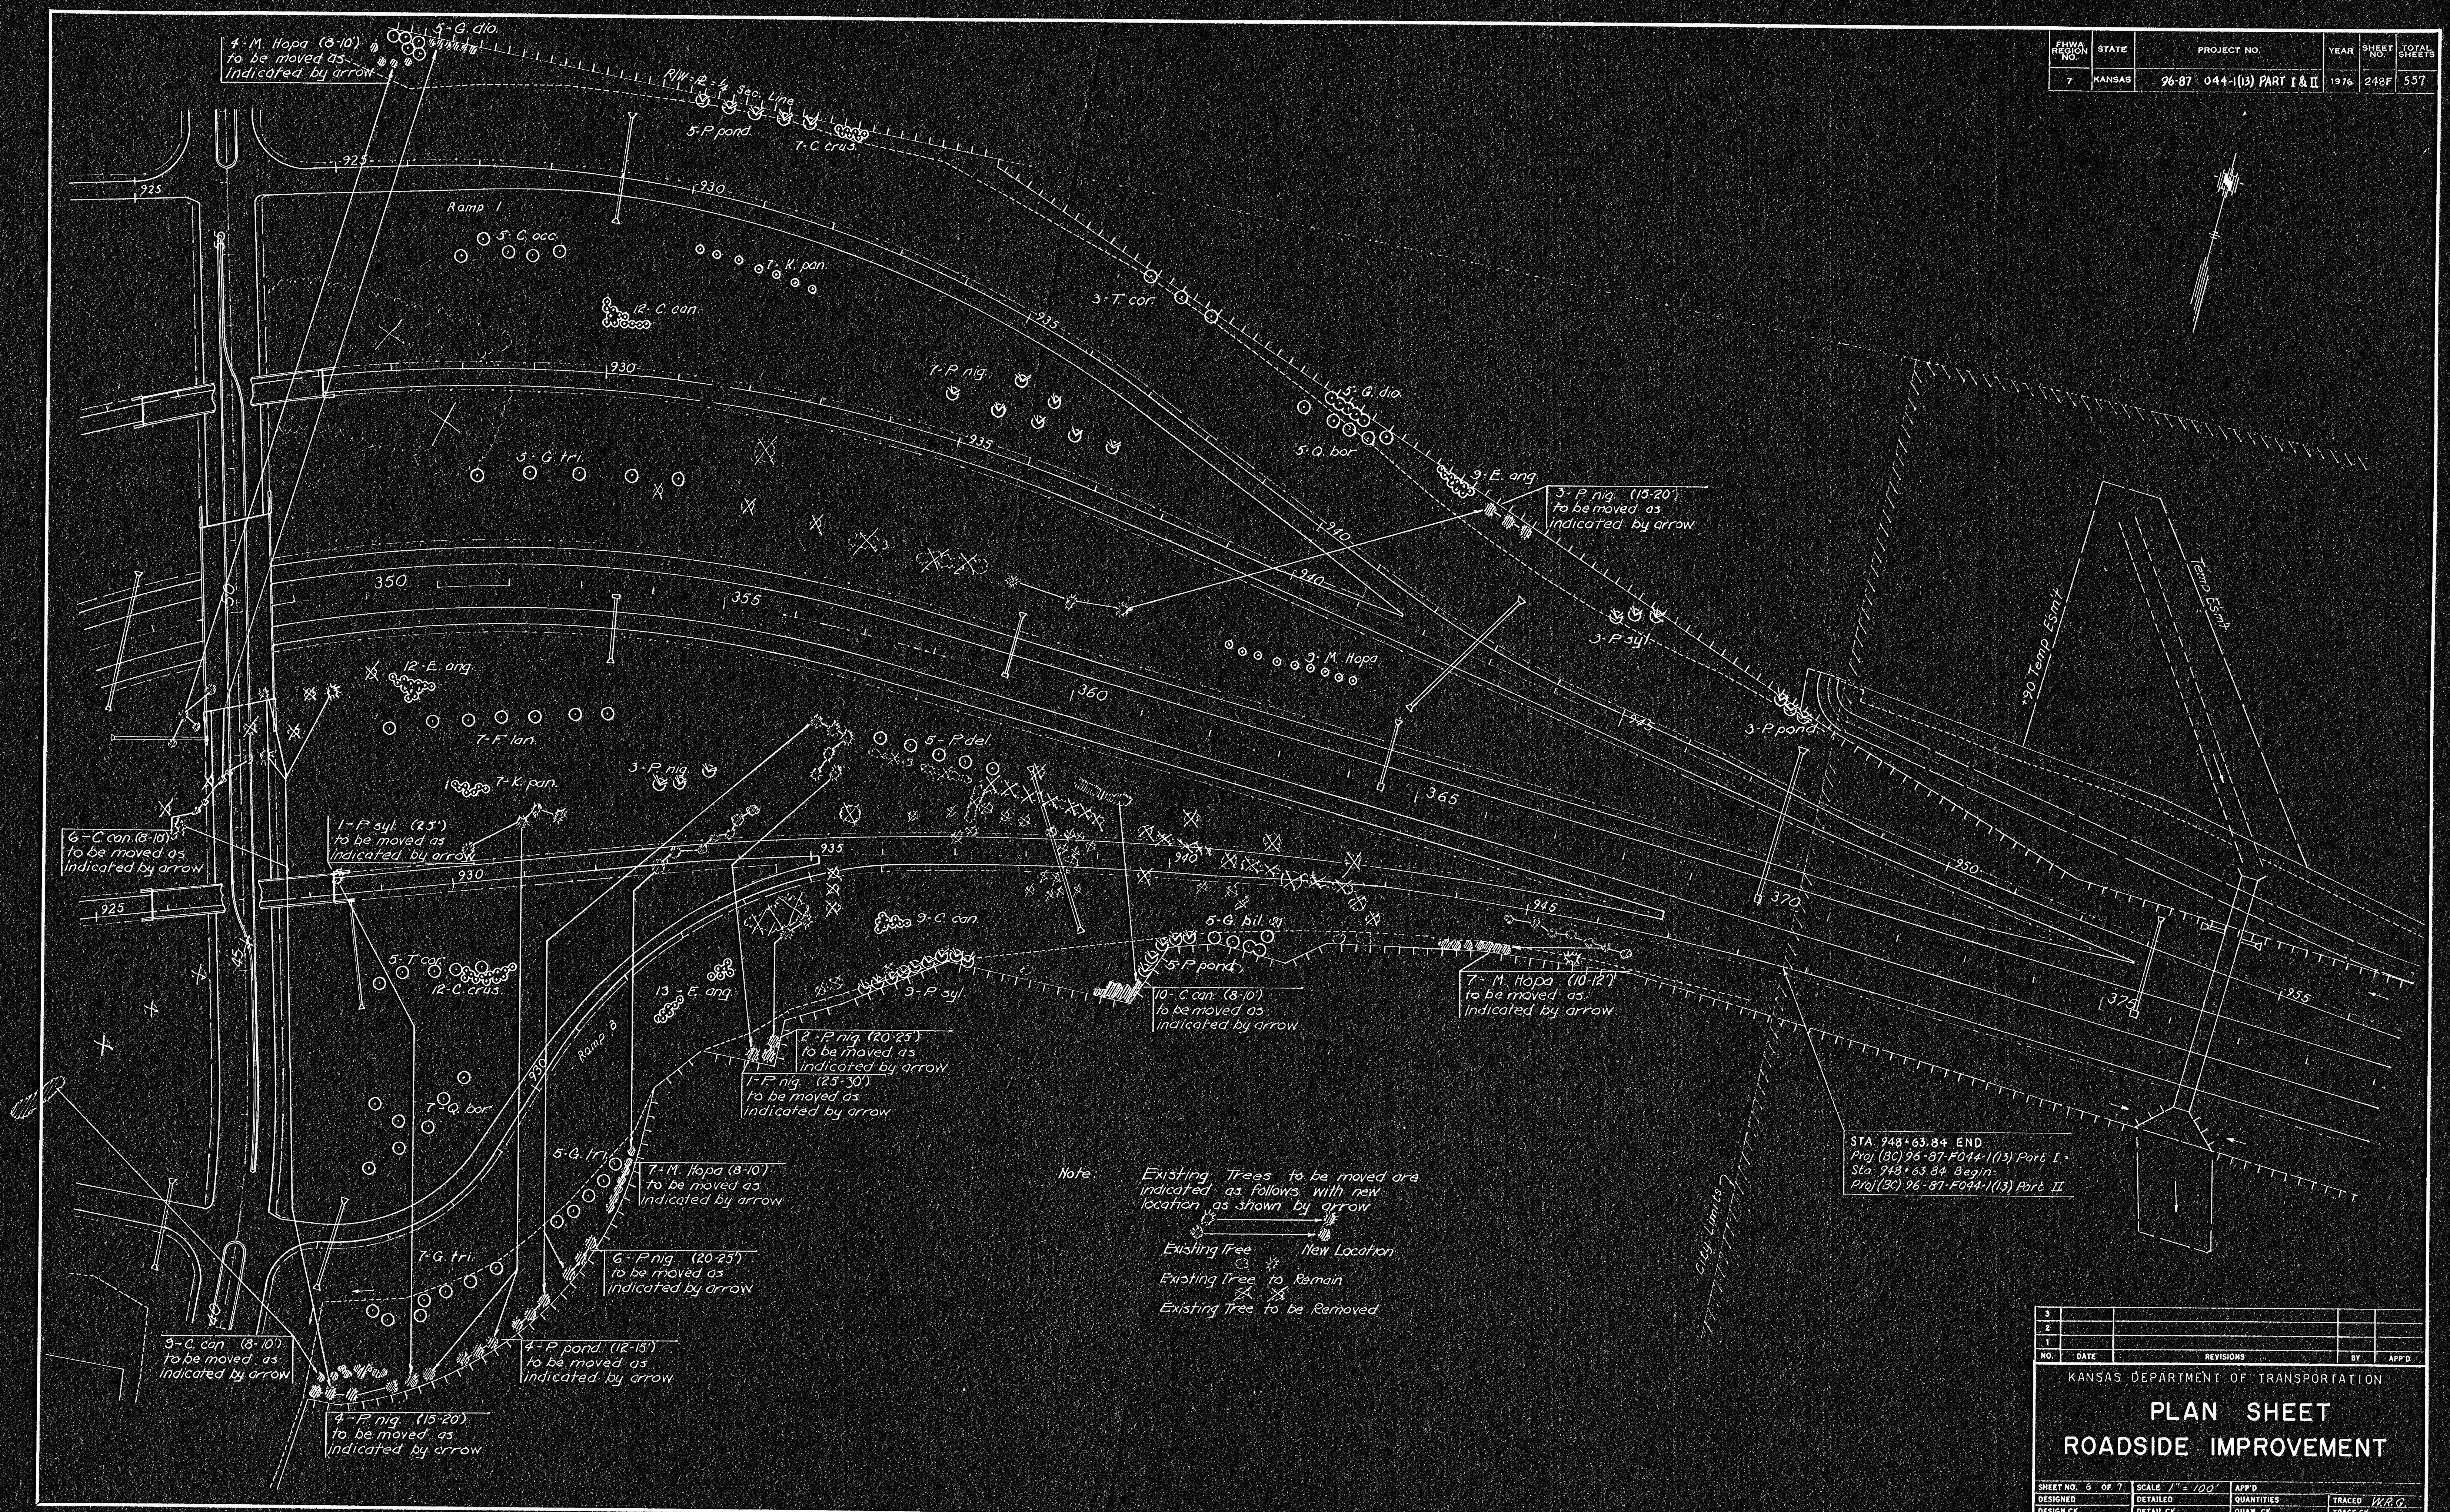

Note: Existing Trees to be moved are indicated as follows with new location as shown by arrow

Existing Tree New Location

Existing Tree to Remain Existing Tree to be Removed

STA 948+63.84 END
 Proj (30) 96-87-F014-1(13) Part I
 Sta 948+63.84 Begin
 Proj (30) 96-87-F014-1(13) Part II

NO.	DATE	REVISIONS	BY	APP'D
1				
2				
3				

KANSAS DEPARTMENT OF TRANSPORTATION			
PLAN SHEET			
ROADSIDE IMPROVEMENT			
SHEET NO. 6 OF 7	SCALE 1" = 100'	APP'D	TRACED W.R.G.
DESIGNED	DETAILED	QUANTITIES	TRACE CK
DESIGN CK	DETAIL CK	QUAN. CK	