
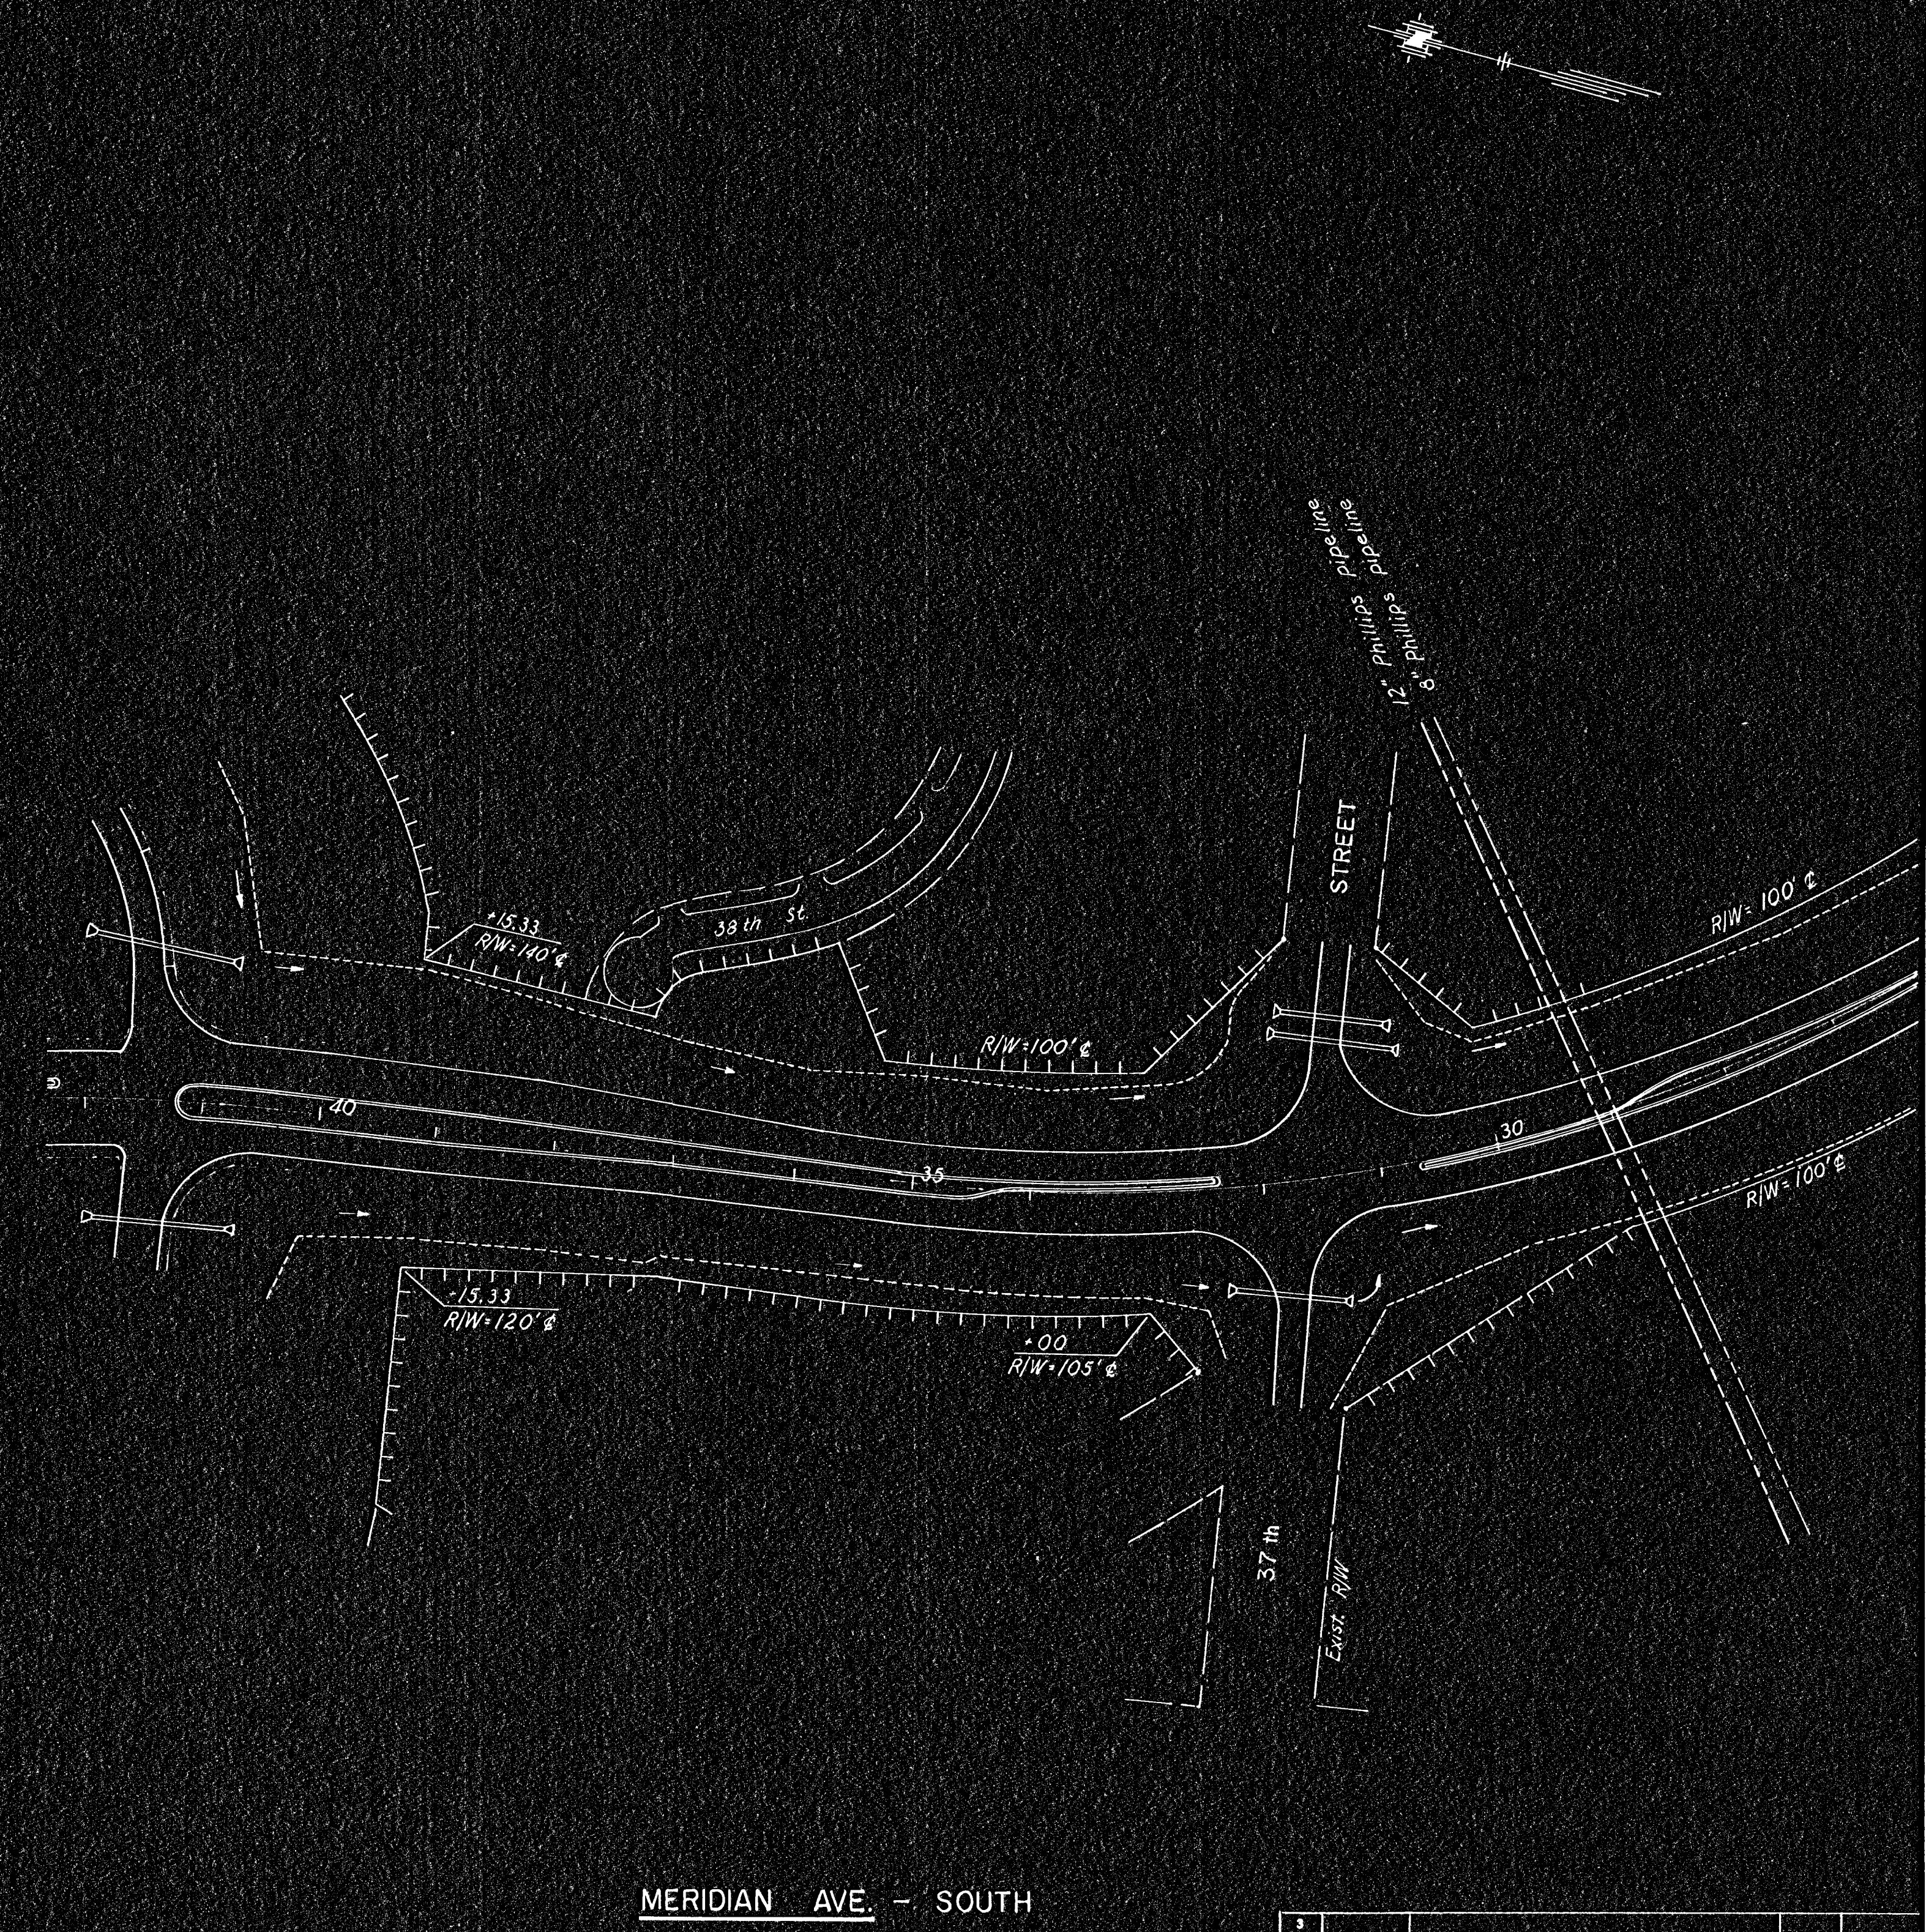


FHWA PROJECT NO.	STATE	PROJECT NO.	YEAR	SHEET NO.	TOTAL SHEETS
7	KANSAS	96-87 044-1(13) PART I & II	1976	2483	557

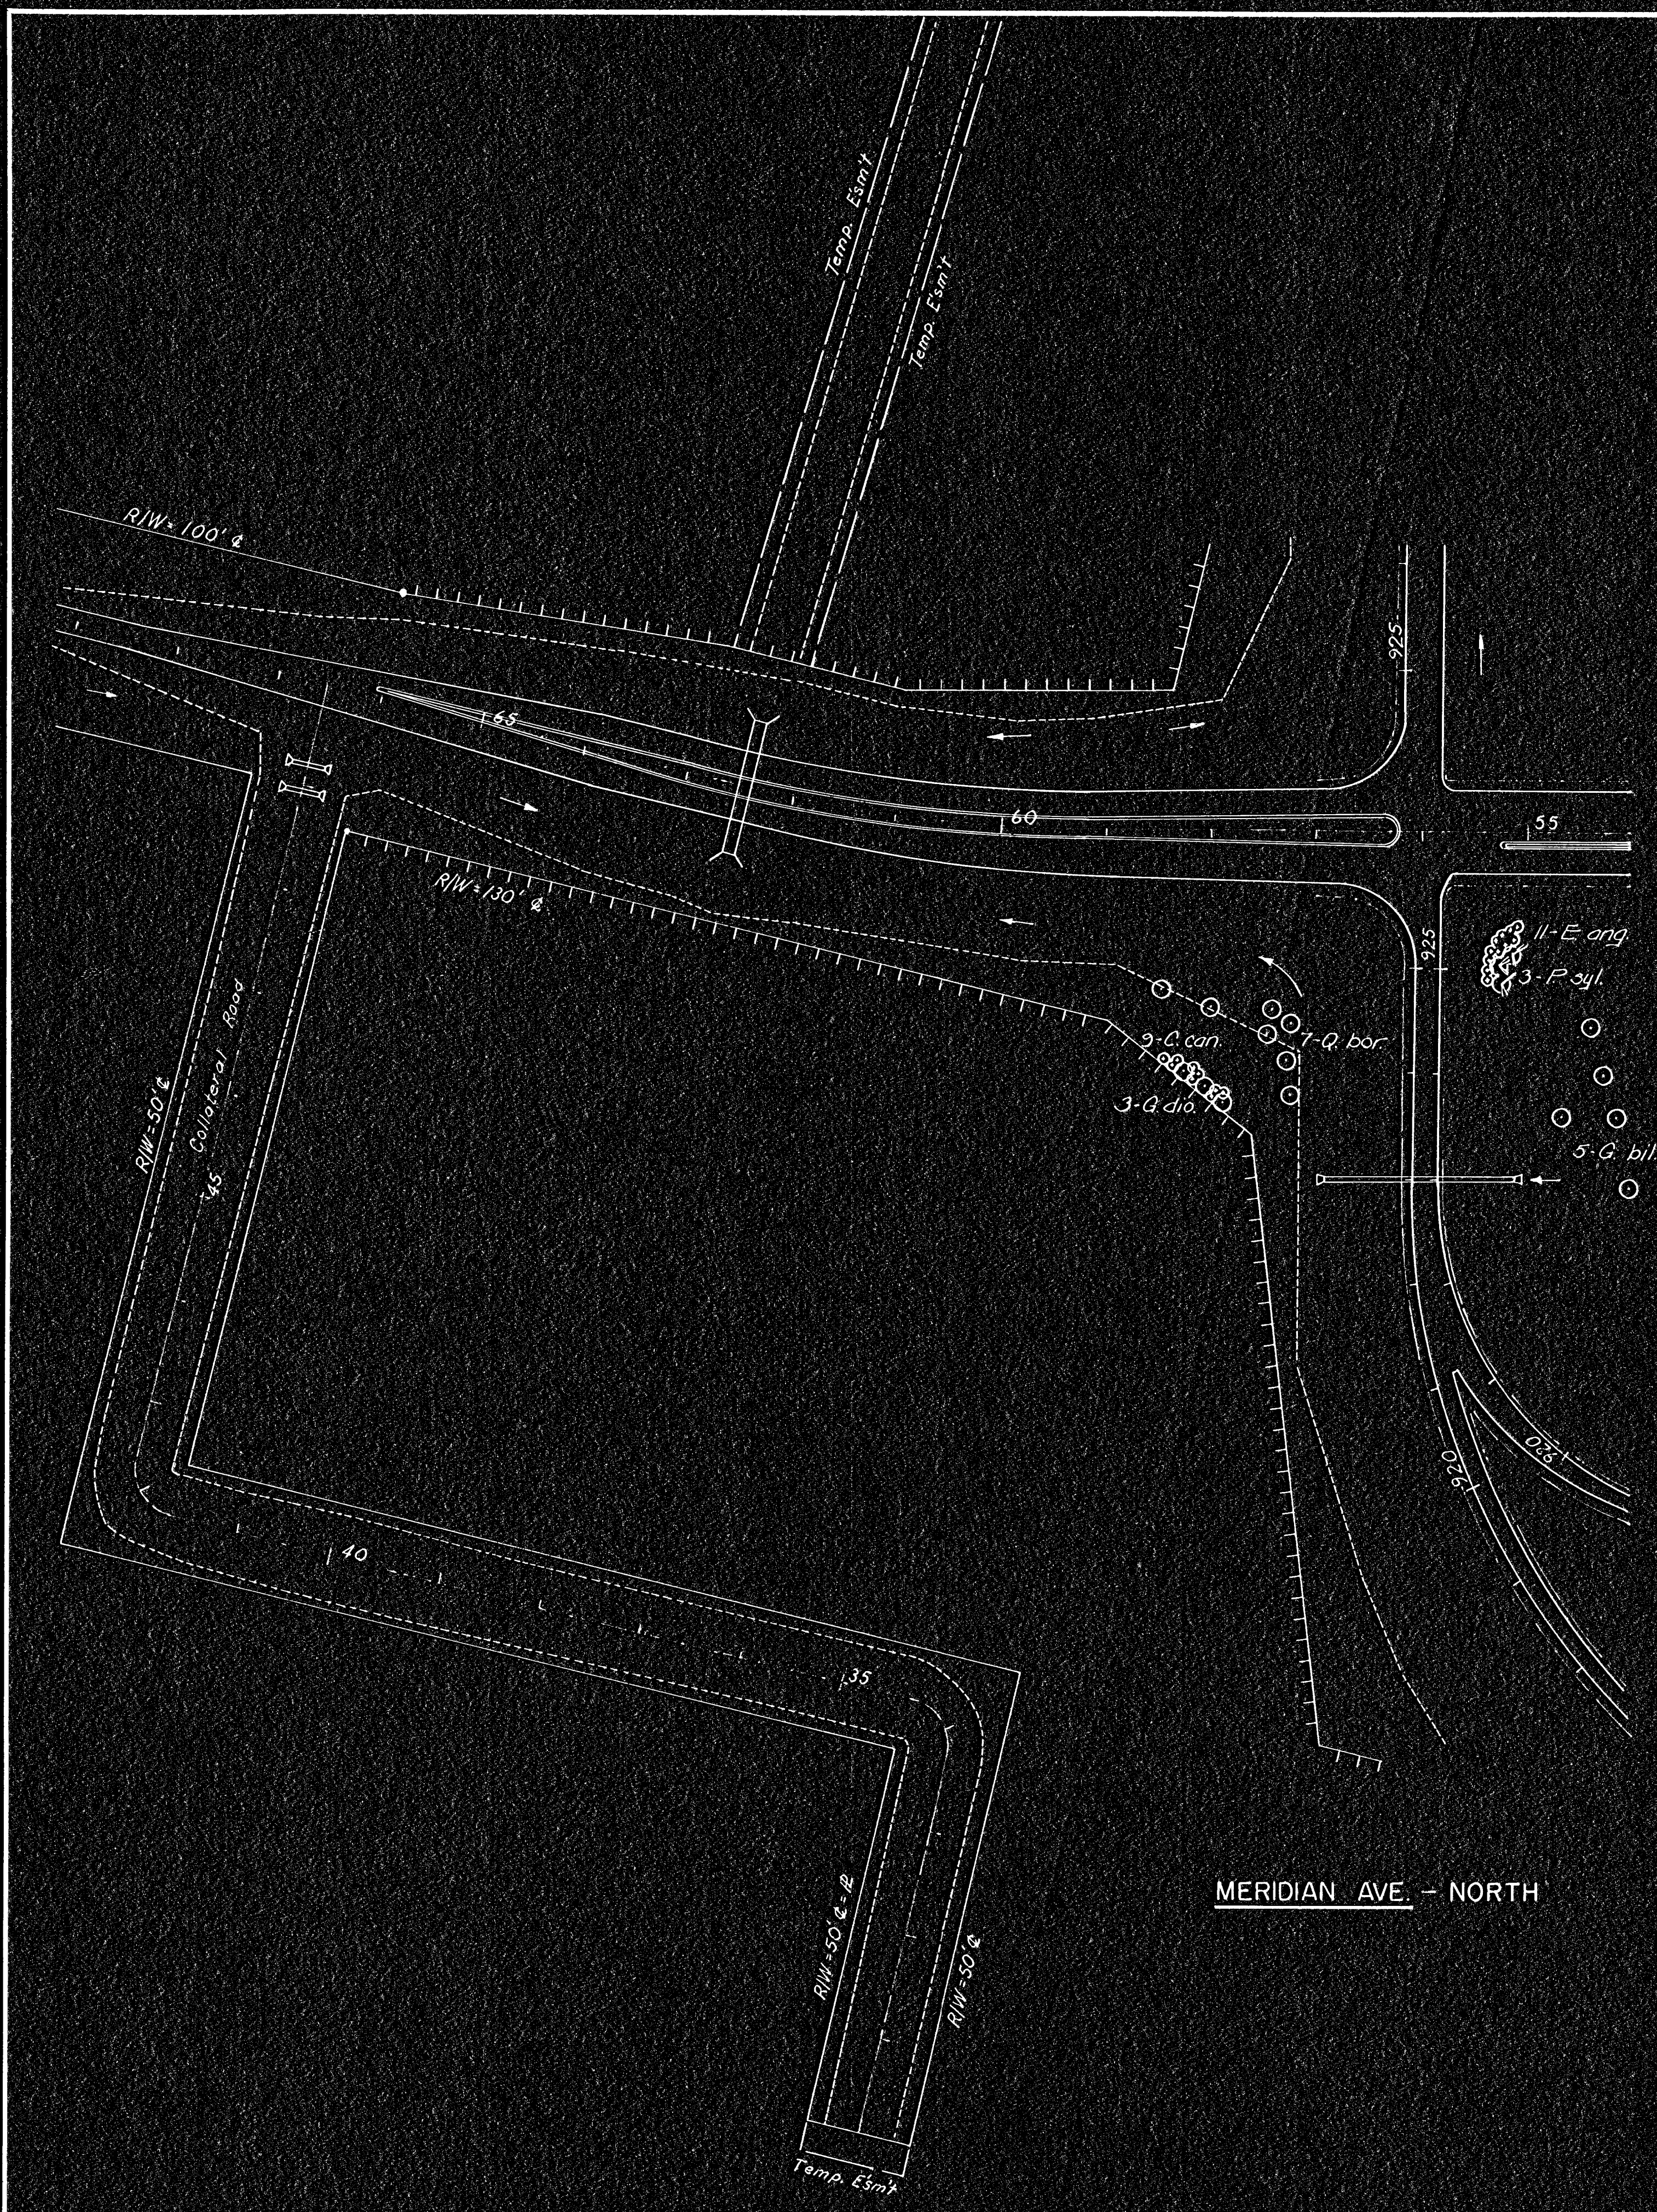

3					
2					
1					
NO.	DATE	REVISIONS	BY	APP'D	
KANSAS DEPARTMENT OF TRANSPORTATION					
PLAN SHEET					
ROADSIDE IMPROVEMENT					
SHEET NO. 7 OF 7	SCALE 1" = 100'	APP'D	DESIGNED	QUANTITIES	TRACED W.R.G.
DESIGN CK.	DETAIL CK.	QUAM. CK.	TRACE CK.		