

FHWY	STATE	FED. AID	FISCAL	SHEET	TOTAL
7	KANSAS	X	1976	201	304

X 35W 18N 7W - 1E231124
Construction Phase 3

DATE	
BY	
REVIEWED	
SURVEY	
NOTE BOOK	
AREA CHECKED	

DATE	
BY	
REVIEWED	
SURVEY	
NOTE BOOK	
AREA CHECKED	

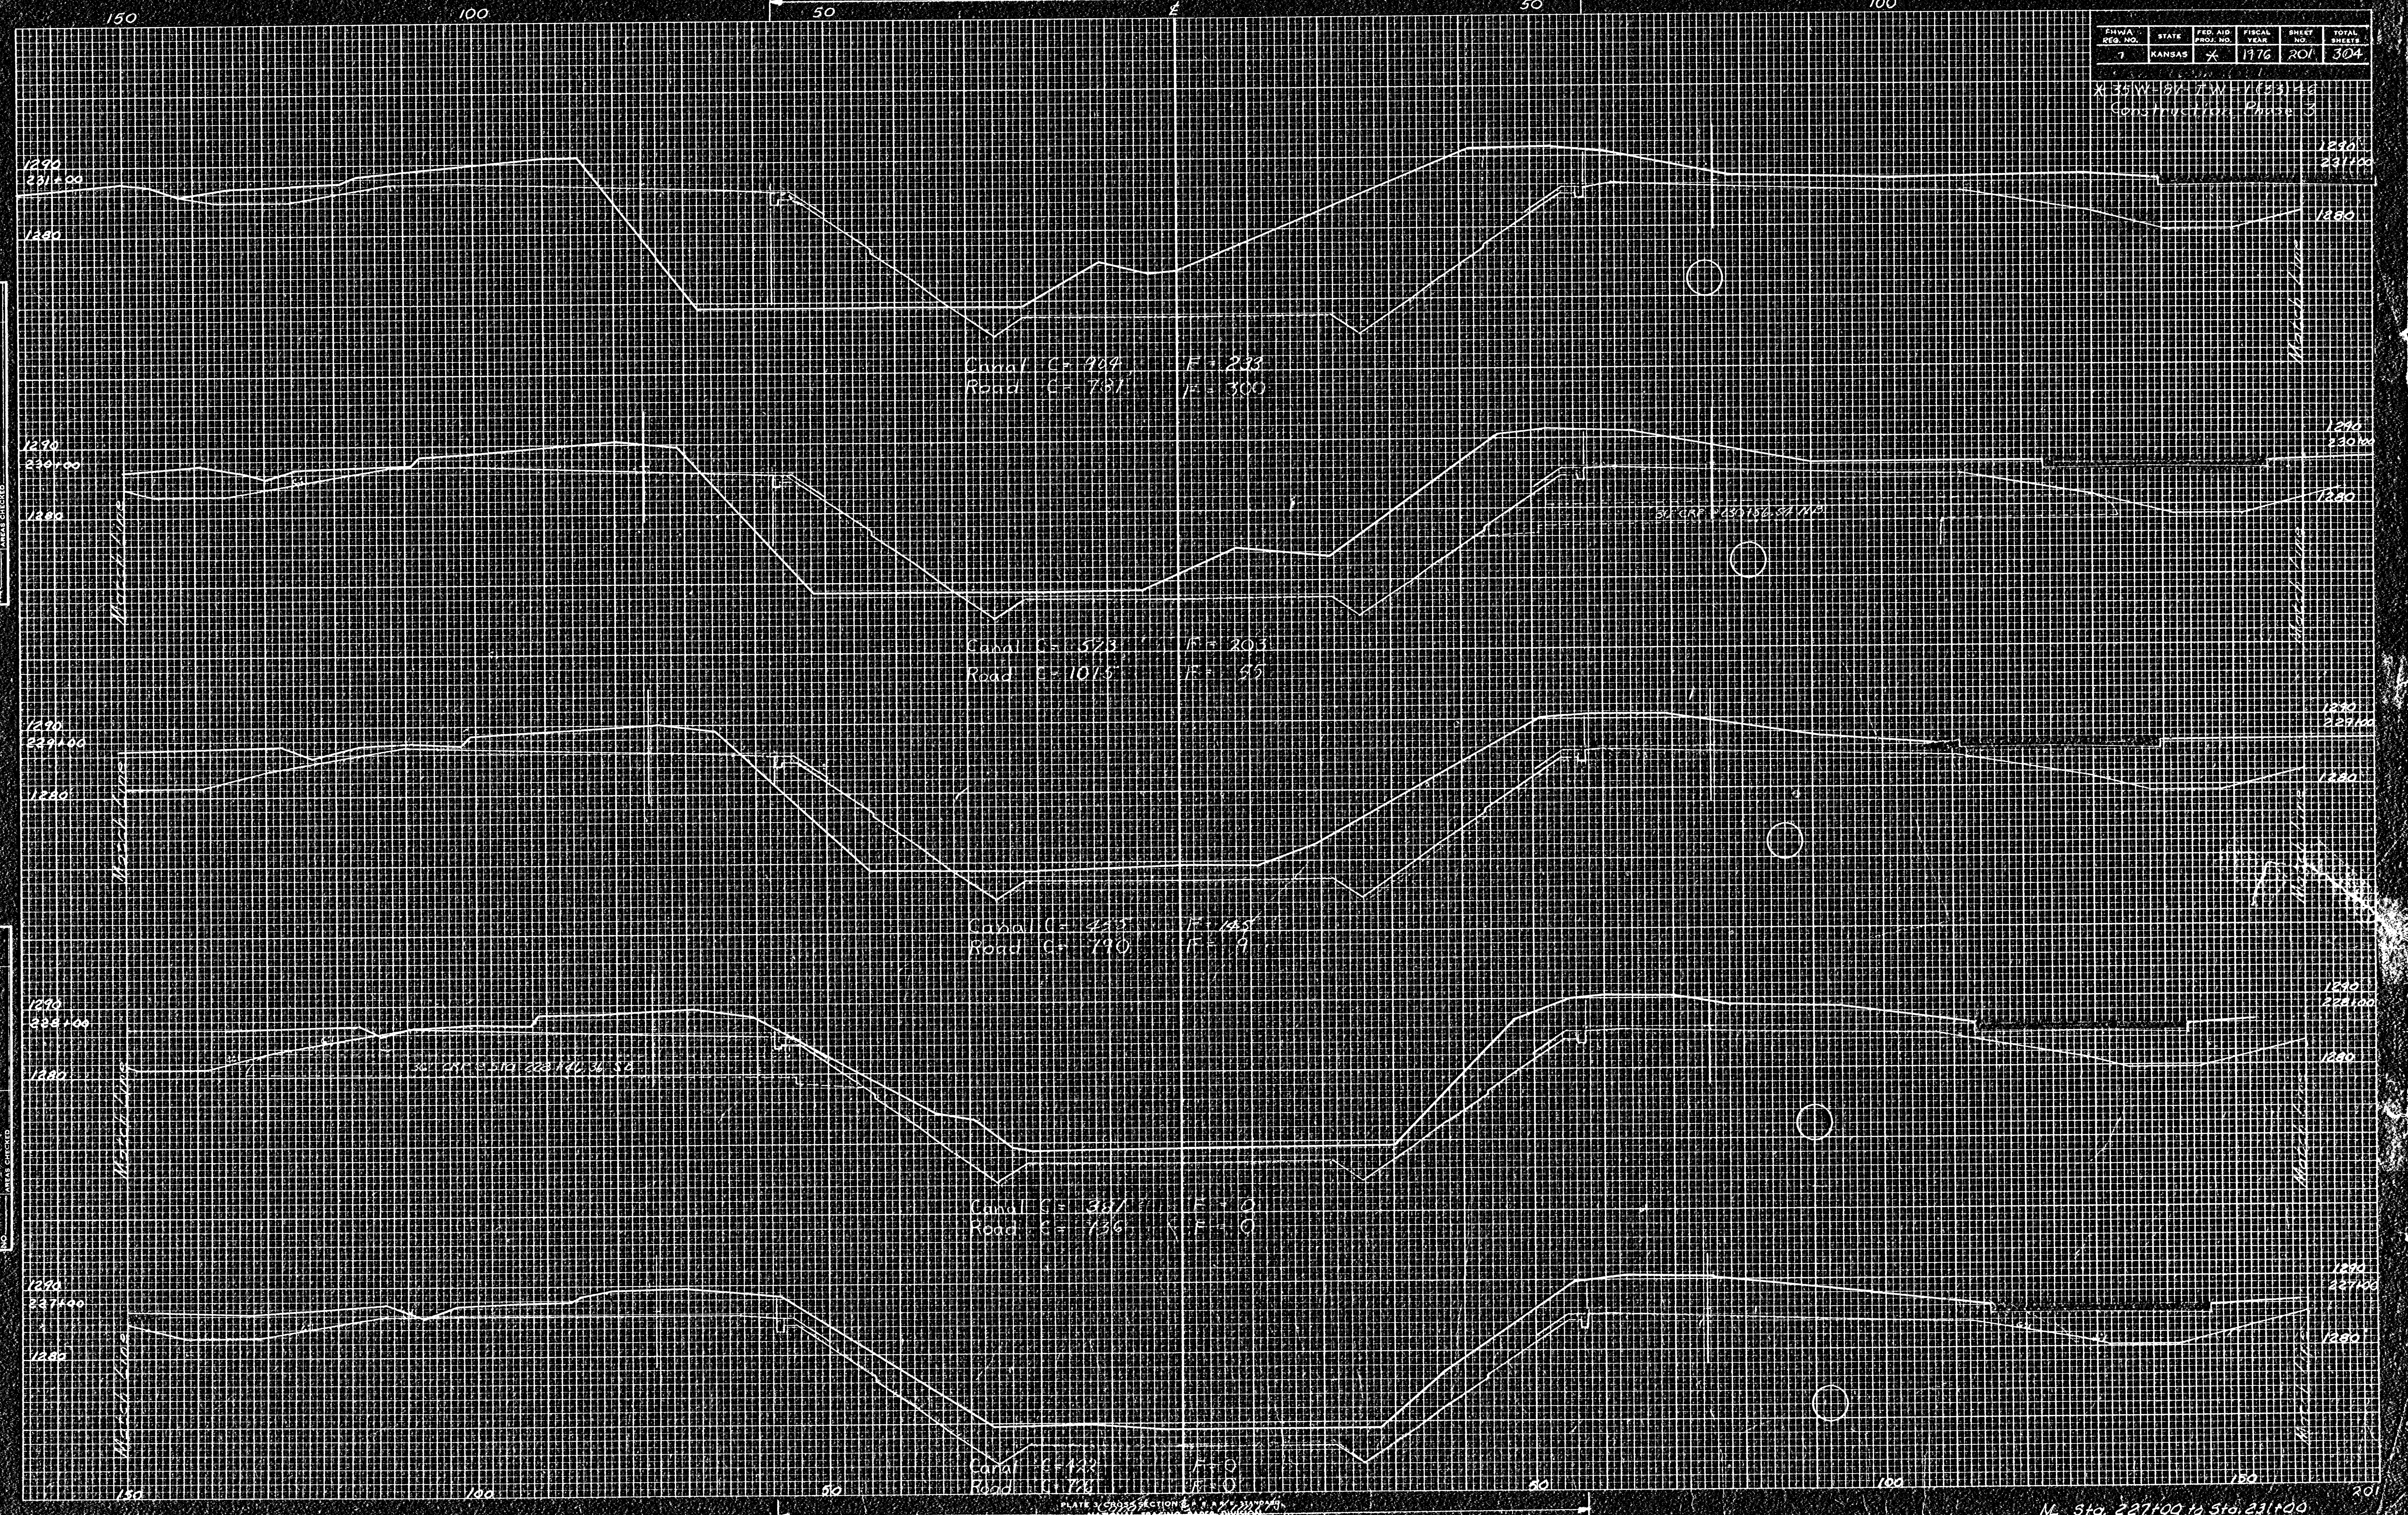


PLATE CROSS SECTION
NATIONAL TRAIL
INDIANA

N. Sta. 227100 to Sta. 231100