


P.H.A. REGION NO.	STATE	PROJECT NO.	FISCAL YEAR	SHEET NO.	TOTAL SHEETS
7	KANSAS	*	1976	205	304

K-22W-27 T-35W-1 (27) 66
Construction Phase 3

FINAL SURVEY	DATE
BY	
REVIEWED	
REMARKS	
NO.	

ORIGINAL SURVEY	DATE
BY	
REVIEWED	
REMARKS	
NO.	

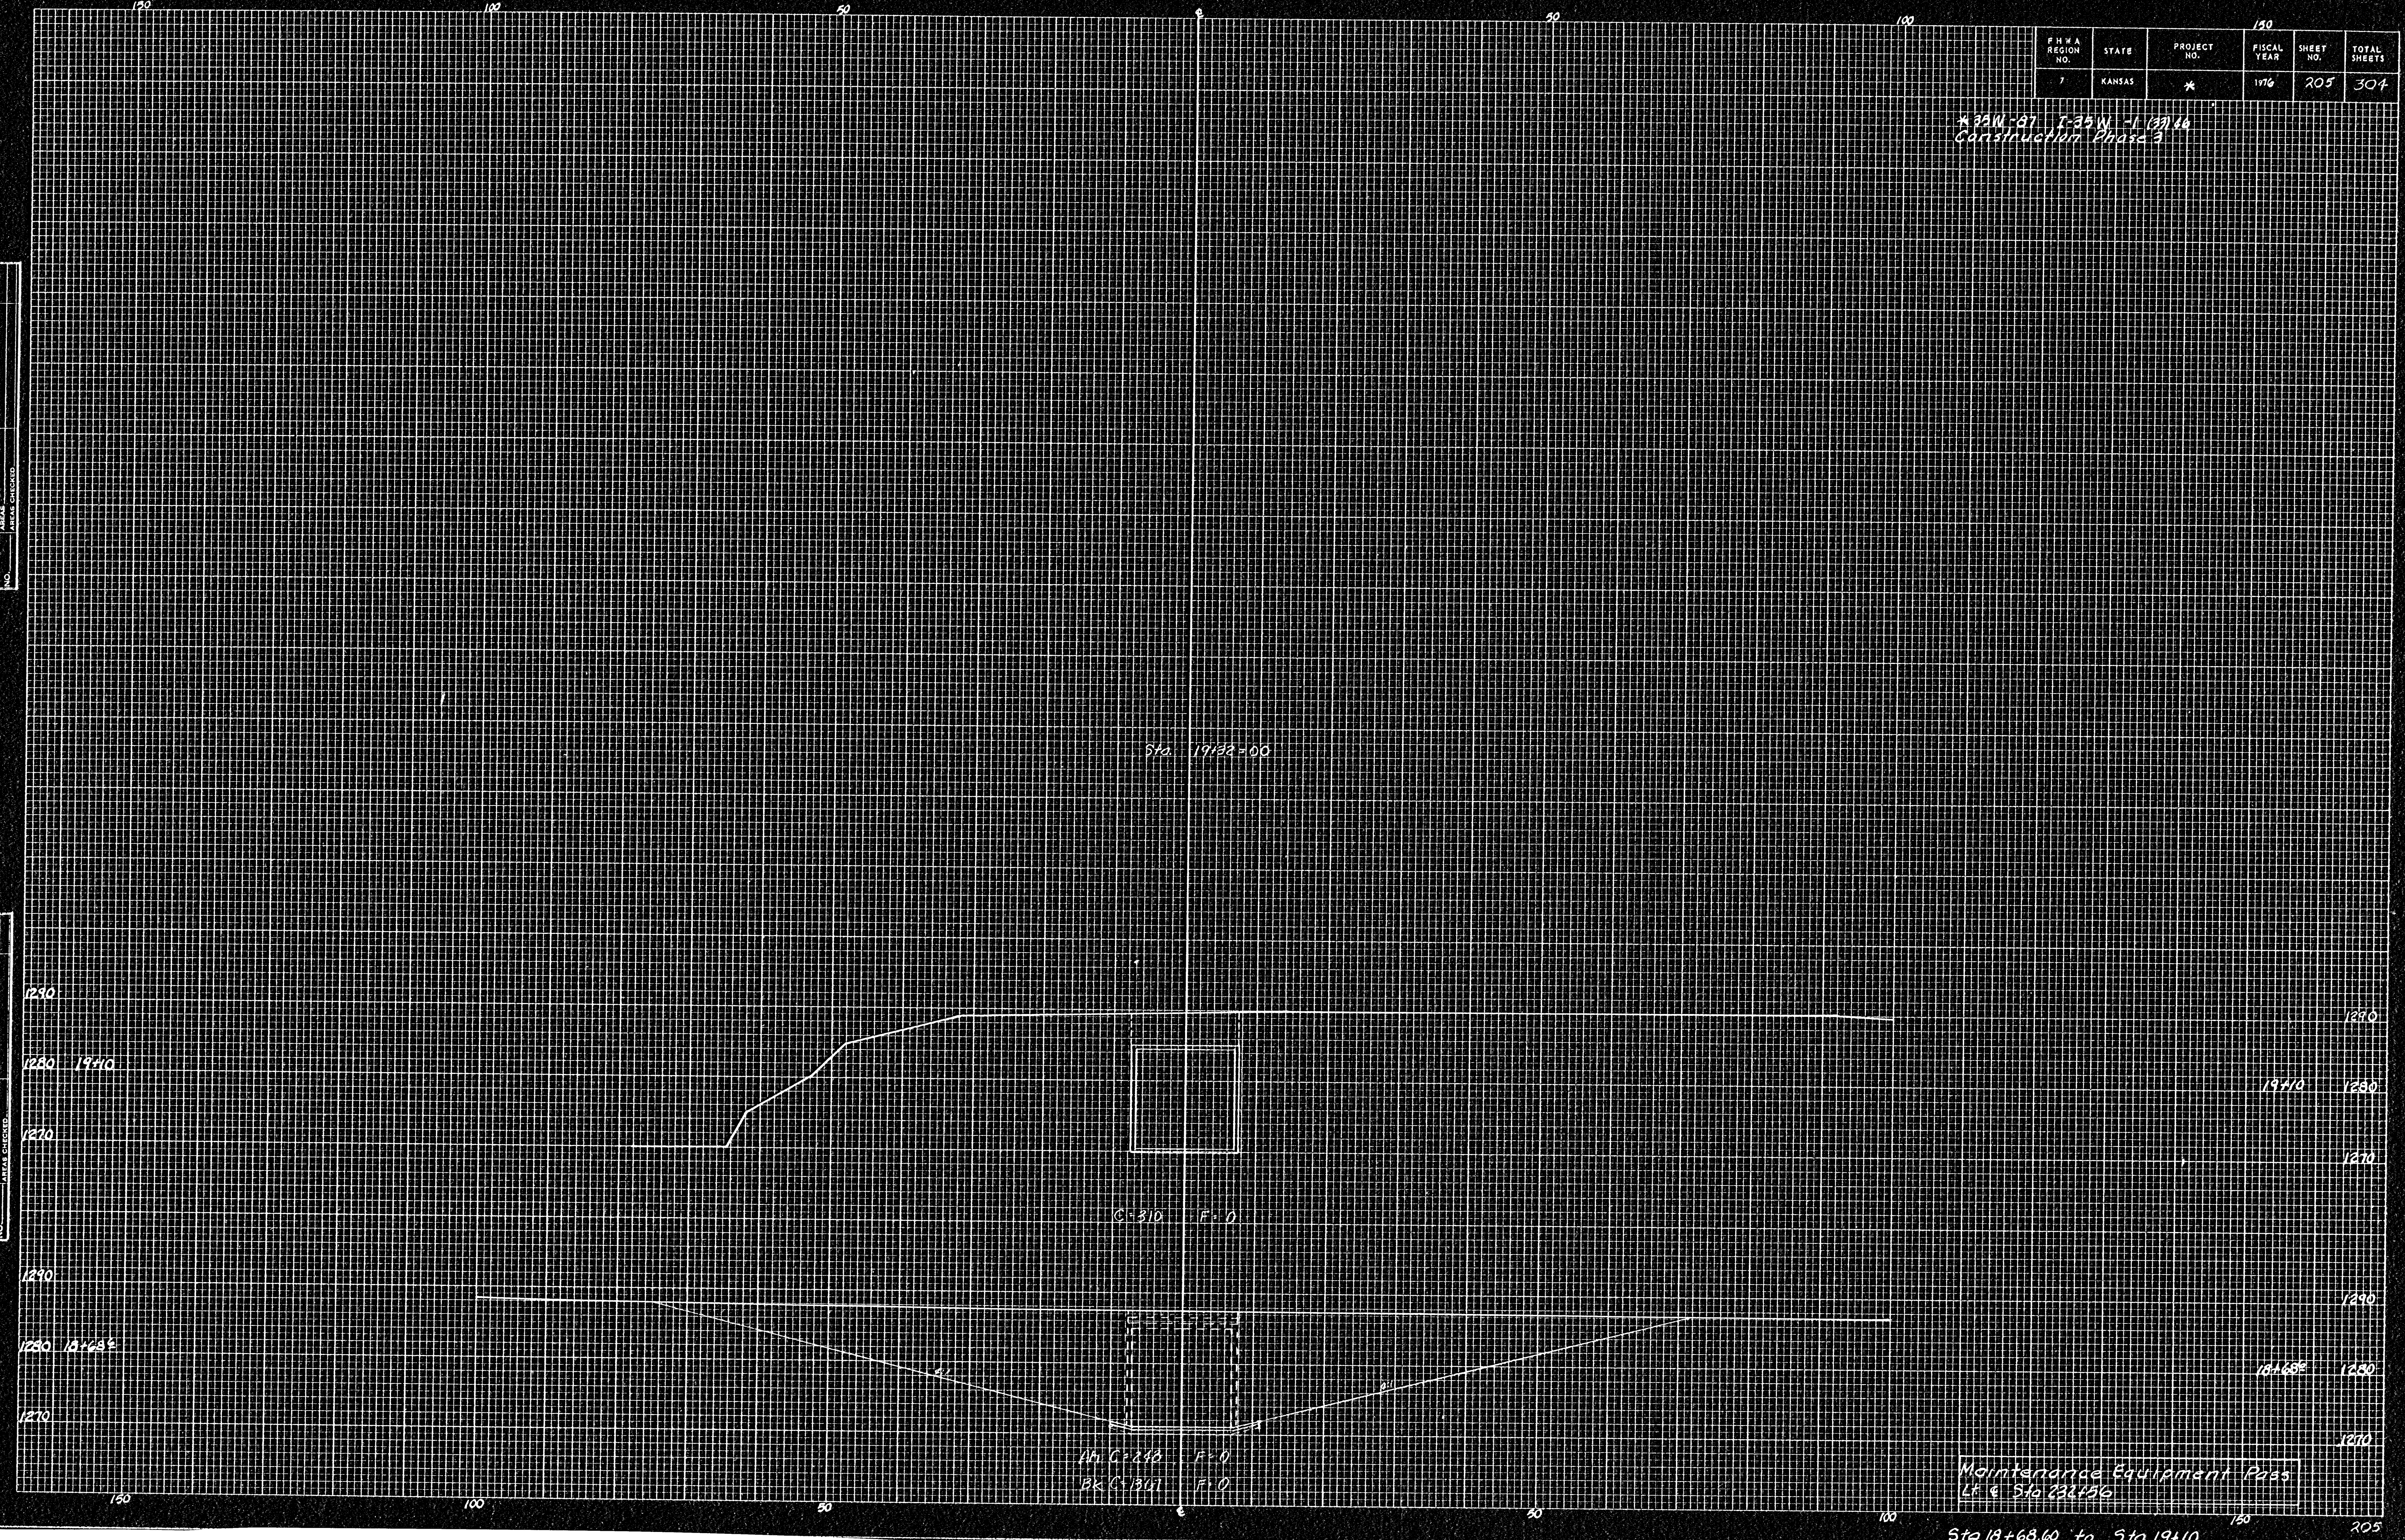

Maintenance Equipment Pass
L.E. Sta 236+56

Sta 18+68.60 to Sta 19+10