


FHWA DIST. NO.	STATE	FED. AID PROJ. NO.	FISCAL YEAR	SHEET NO.	TOTAL SHEETS
7	KANSAS		1976	226	304

38N-871-35N-1(33)46  
1982  
Construction Phase 5

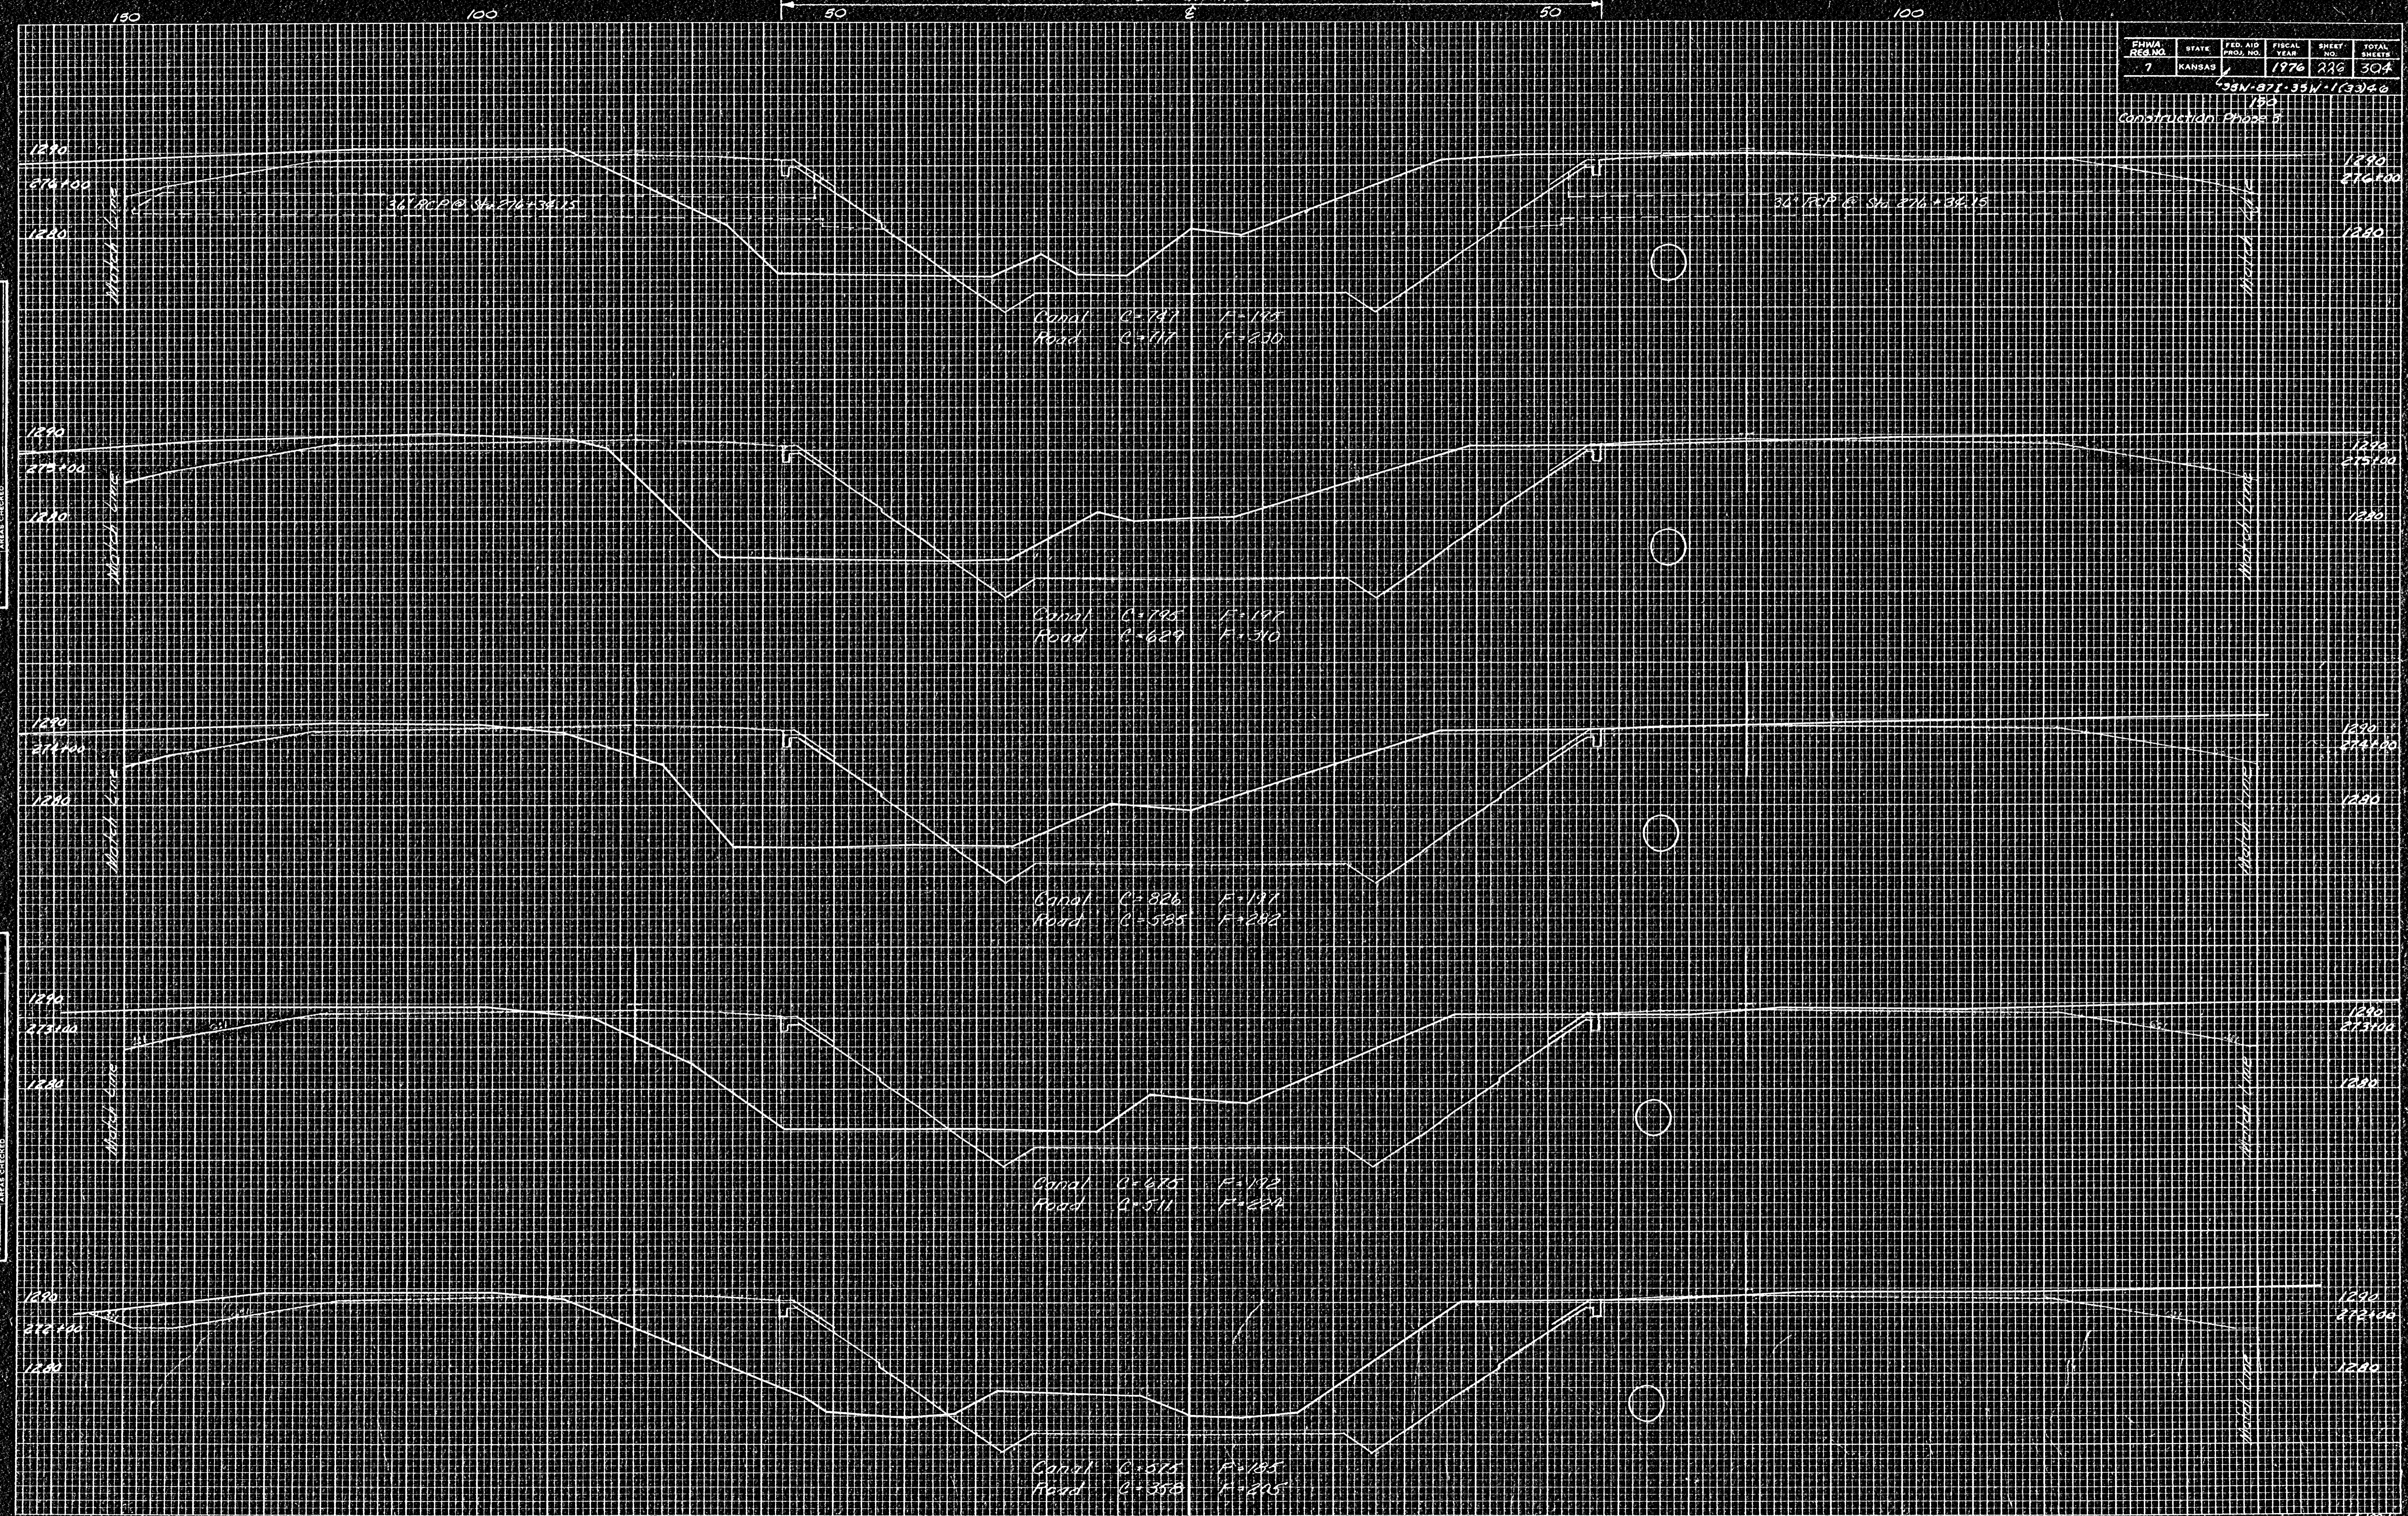

DATE \_\_\_\_\_  
BY \_\_\_\_\_  
REVIEWED \_\_\_\_\_  
SURVEY \_\_\_\_\_  
PLANNED \_\_\_\_\_  
NOTE BOOK \_\_\_\_\_  
AREA CHECKED \_\_\_\_\_

DATE \_\_\_\_\_  
BY \_\_\_\_\_  
REVIEWED \_\_\_\_\_  
SURVEY \_\_\_\_\_  
PLANNED \_\_\_\_\_  
NOTE BOOK \_\_\_\_\_  
AREA CHECKED \_\_\_\_\_