


FHWA REG. NO.	STATE	FED. AID PROJ. NO.	FISCAL YEAR	SHEET NO.	TOTAL SHEETS
7	KANSAS		1976	246	304

Construction Phase B

DATE: _____
BY: _____
SURVEY: _____
NOTE BOOK: _____
NO. _____
AREAS CHECKED: _____

DATE: _____
BY: _____
SURVEY: _____
NOTE BOOK: _____
NO. _____
AREAS CHECKED: _____

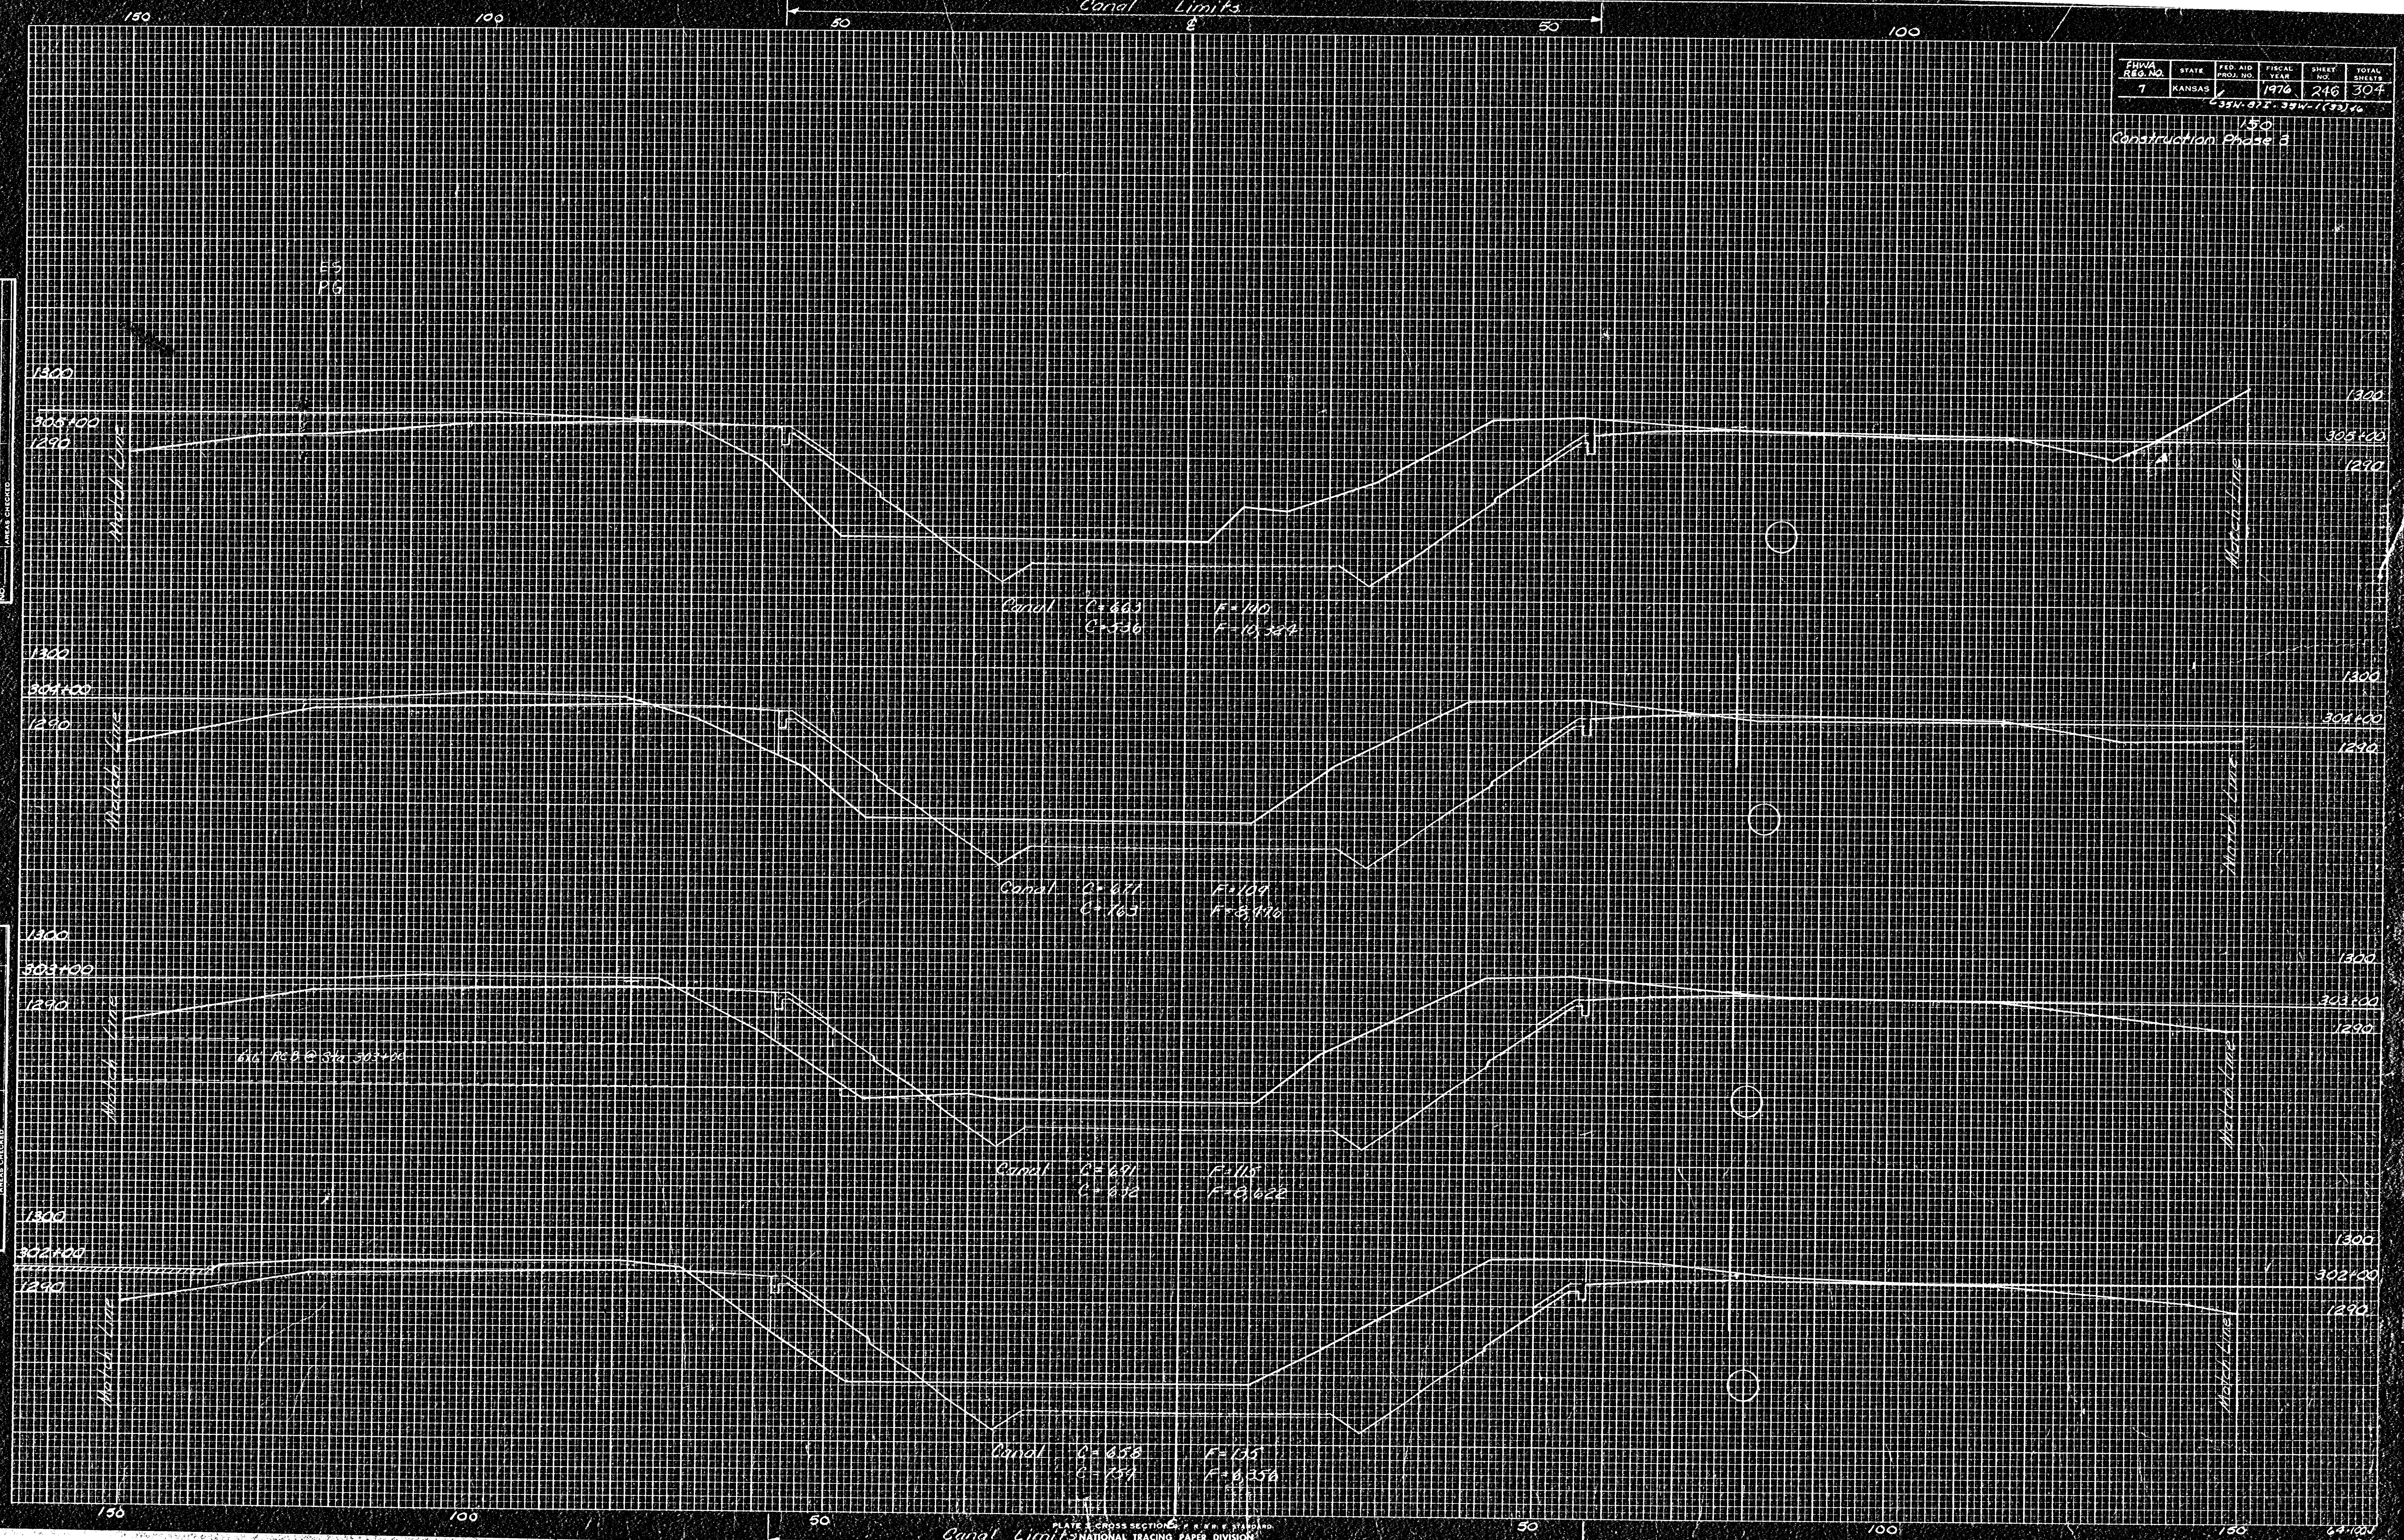

Canal Limits

NL Sta 302+00 to Sta 305+00 246