


FINAL SURVEY NOTE BOOK NO.	SURVEYED PLOTTED REPLATE AREAS CHECKED	BY	DATE

ORIGINAL SURVEY NOTE BOOK NO.	SURVEYED PLOTTED REPLATE AREAS CHECKED	BY	DATE

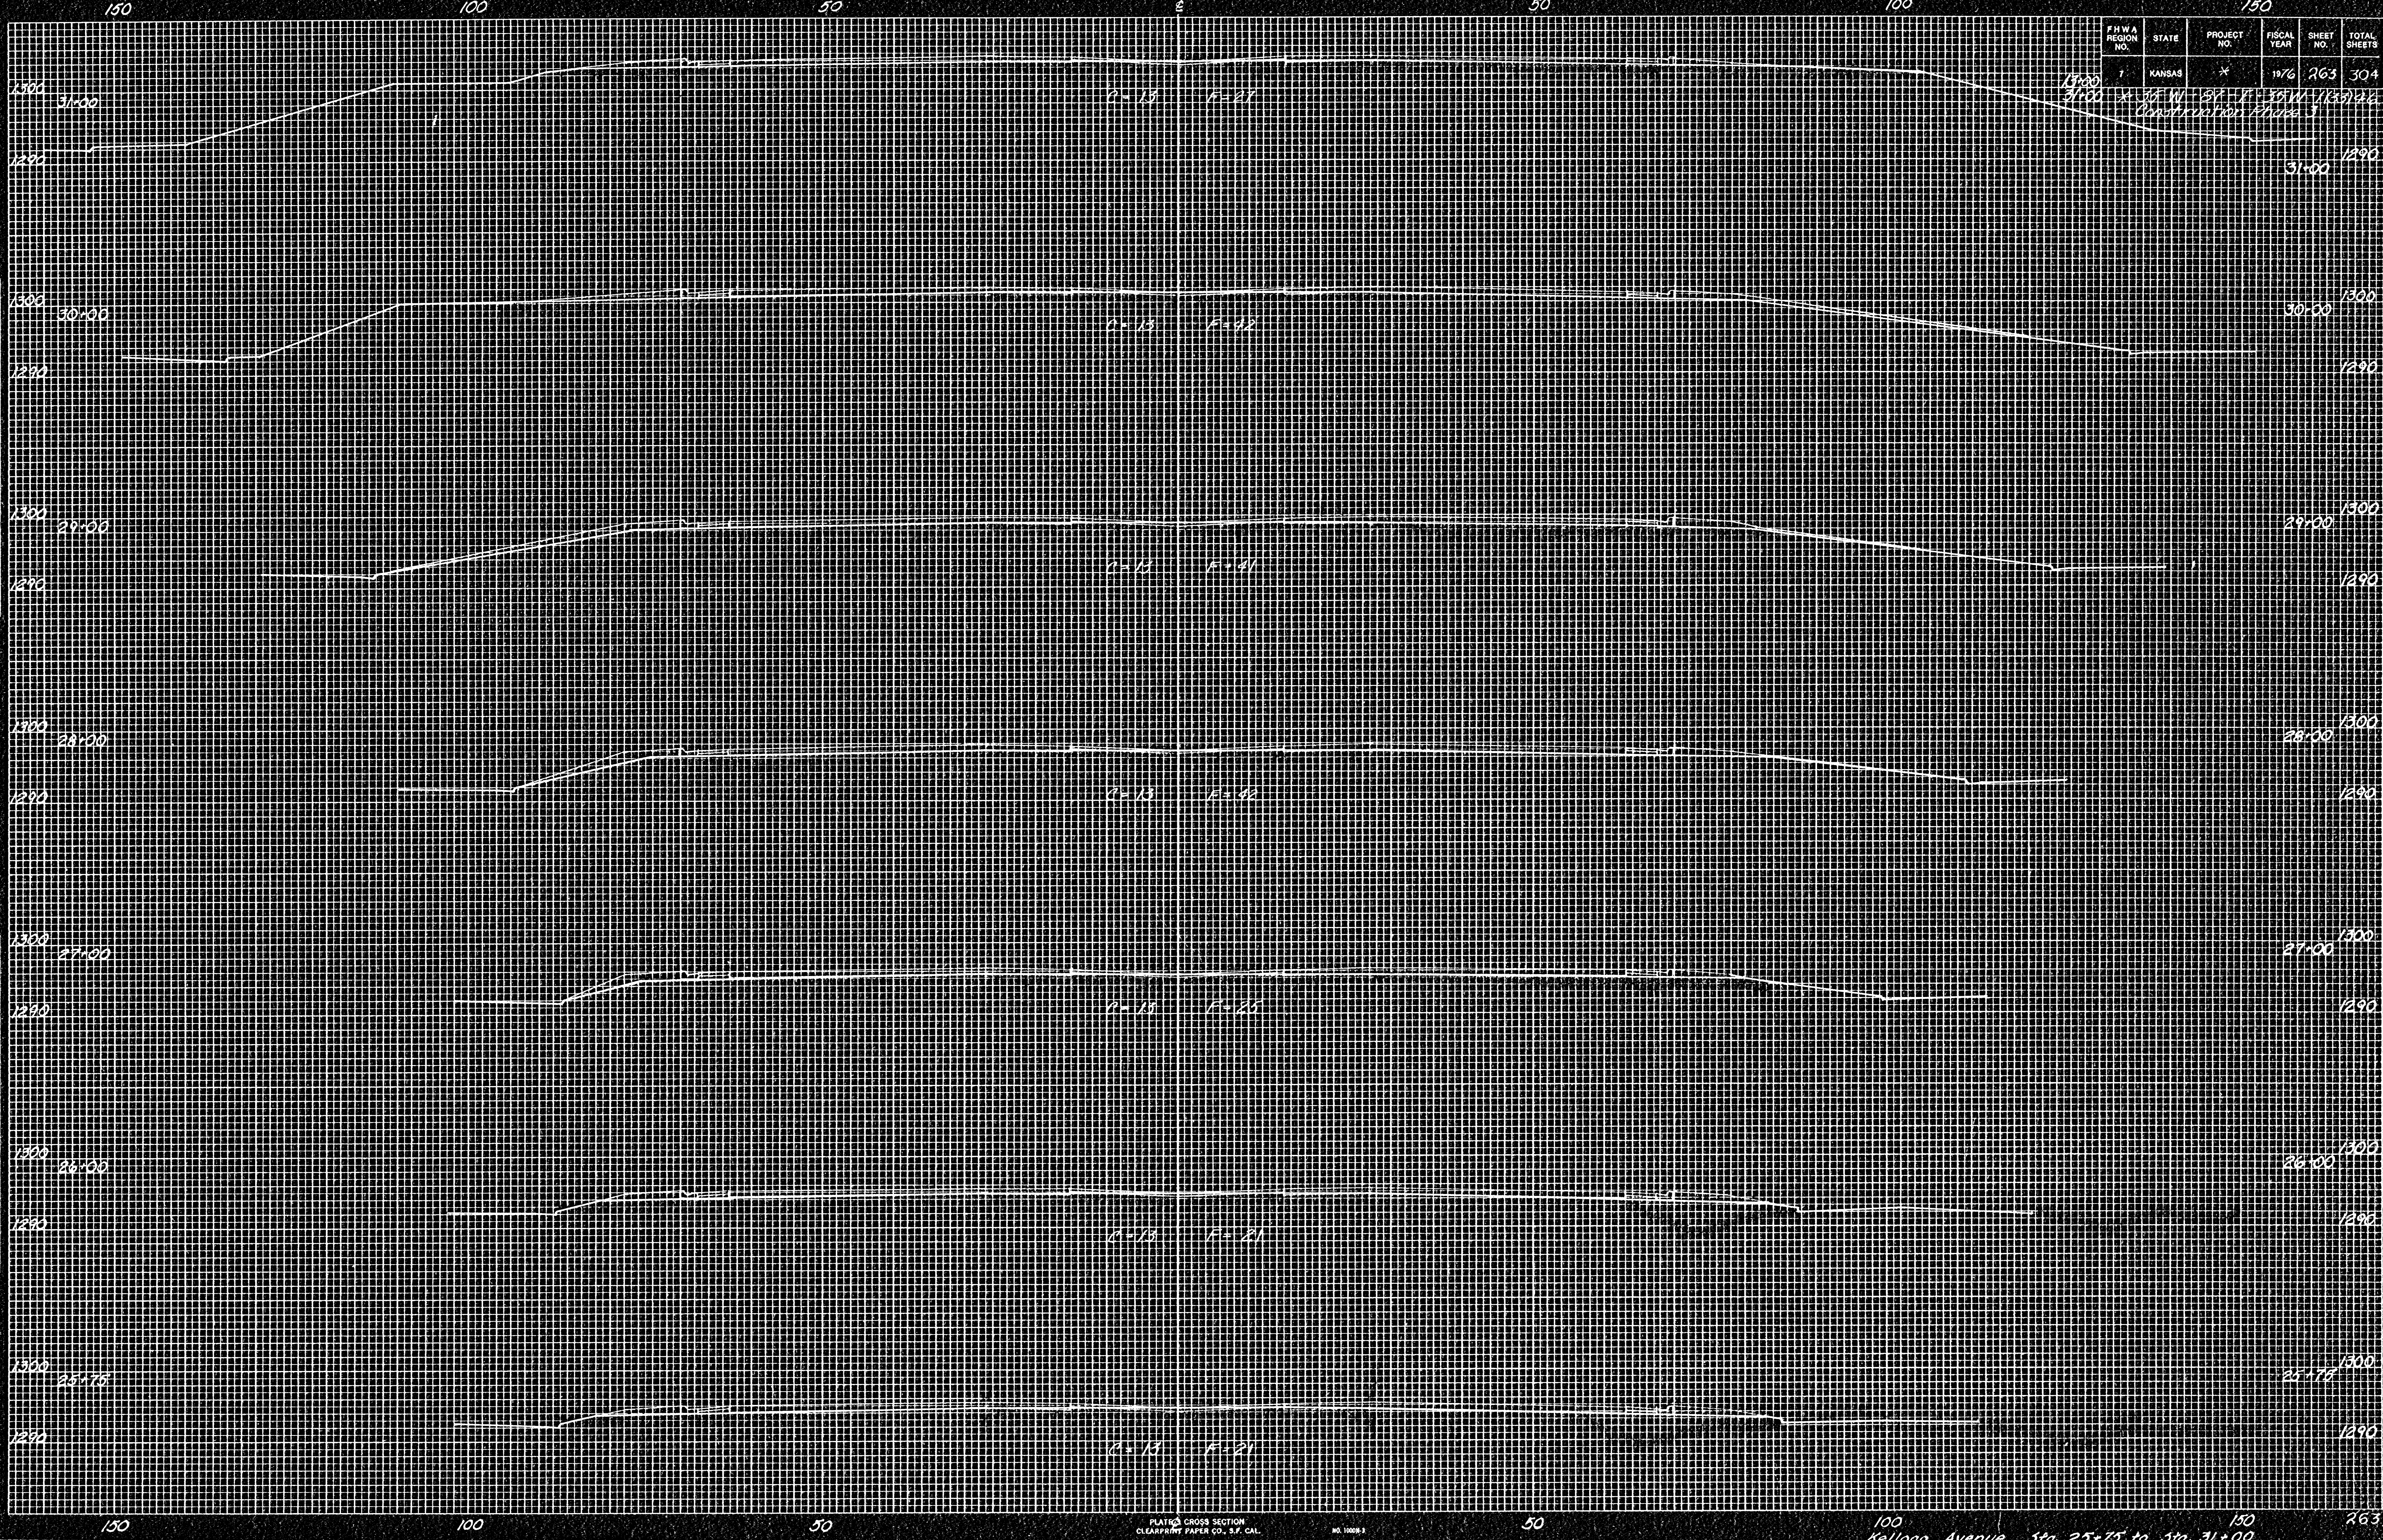

F.H.W.A. REGION NO.	STATE	PROJECT NO.	FISCAL YEAR	SHEET NO.	TOTAL SHEETS
7	KANSAS	*	1974	263	304
* 15' W. BY 12' 30' W. 1/35' 22' 1/2'					
Construction Phase 3					