


F.H.W.A. REGION NO.	STATE	PROJECT NO.	FISCAL YEAR	SHEET NO.	TOTAL SHEETS
7	KANSAS	X	1976	264	304
K-35 W-27-F-35 W-1137-46 Construction Phase 1					

FINAL SURVEY	SURVEYED PLANTED	DATE
NOTE BOOK NO.	TEMPERATURE AREA CHECKED	

ORIGINAL SURVEY	SURVEYED PLANTED	DATE
NOTE BOOK NO.	TEMPERATURE AREA CHECKED	

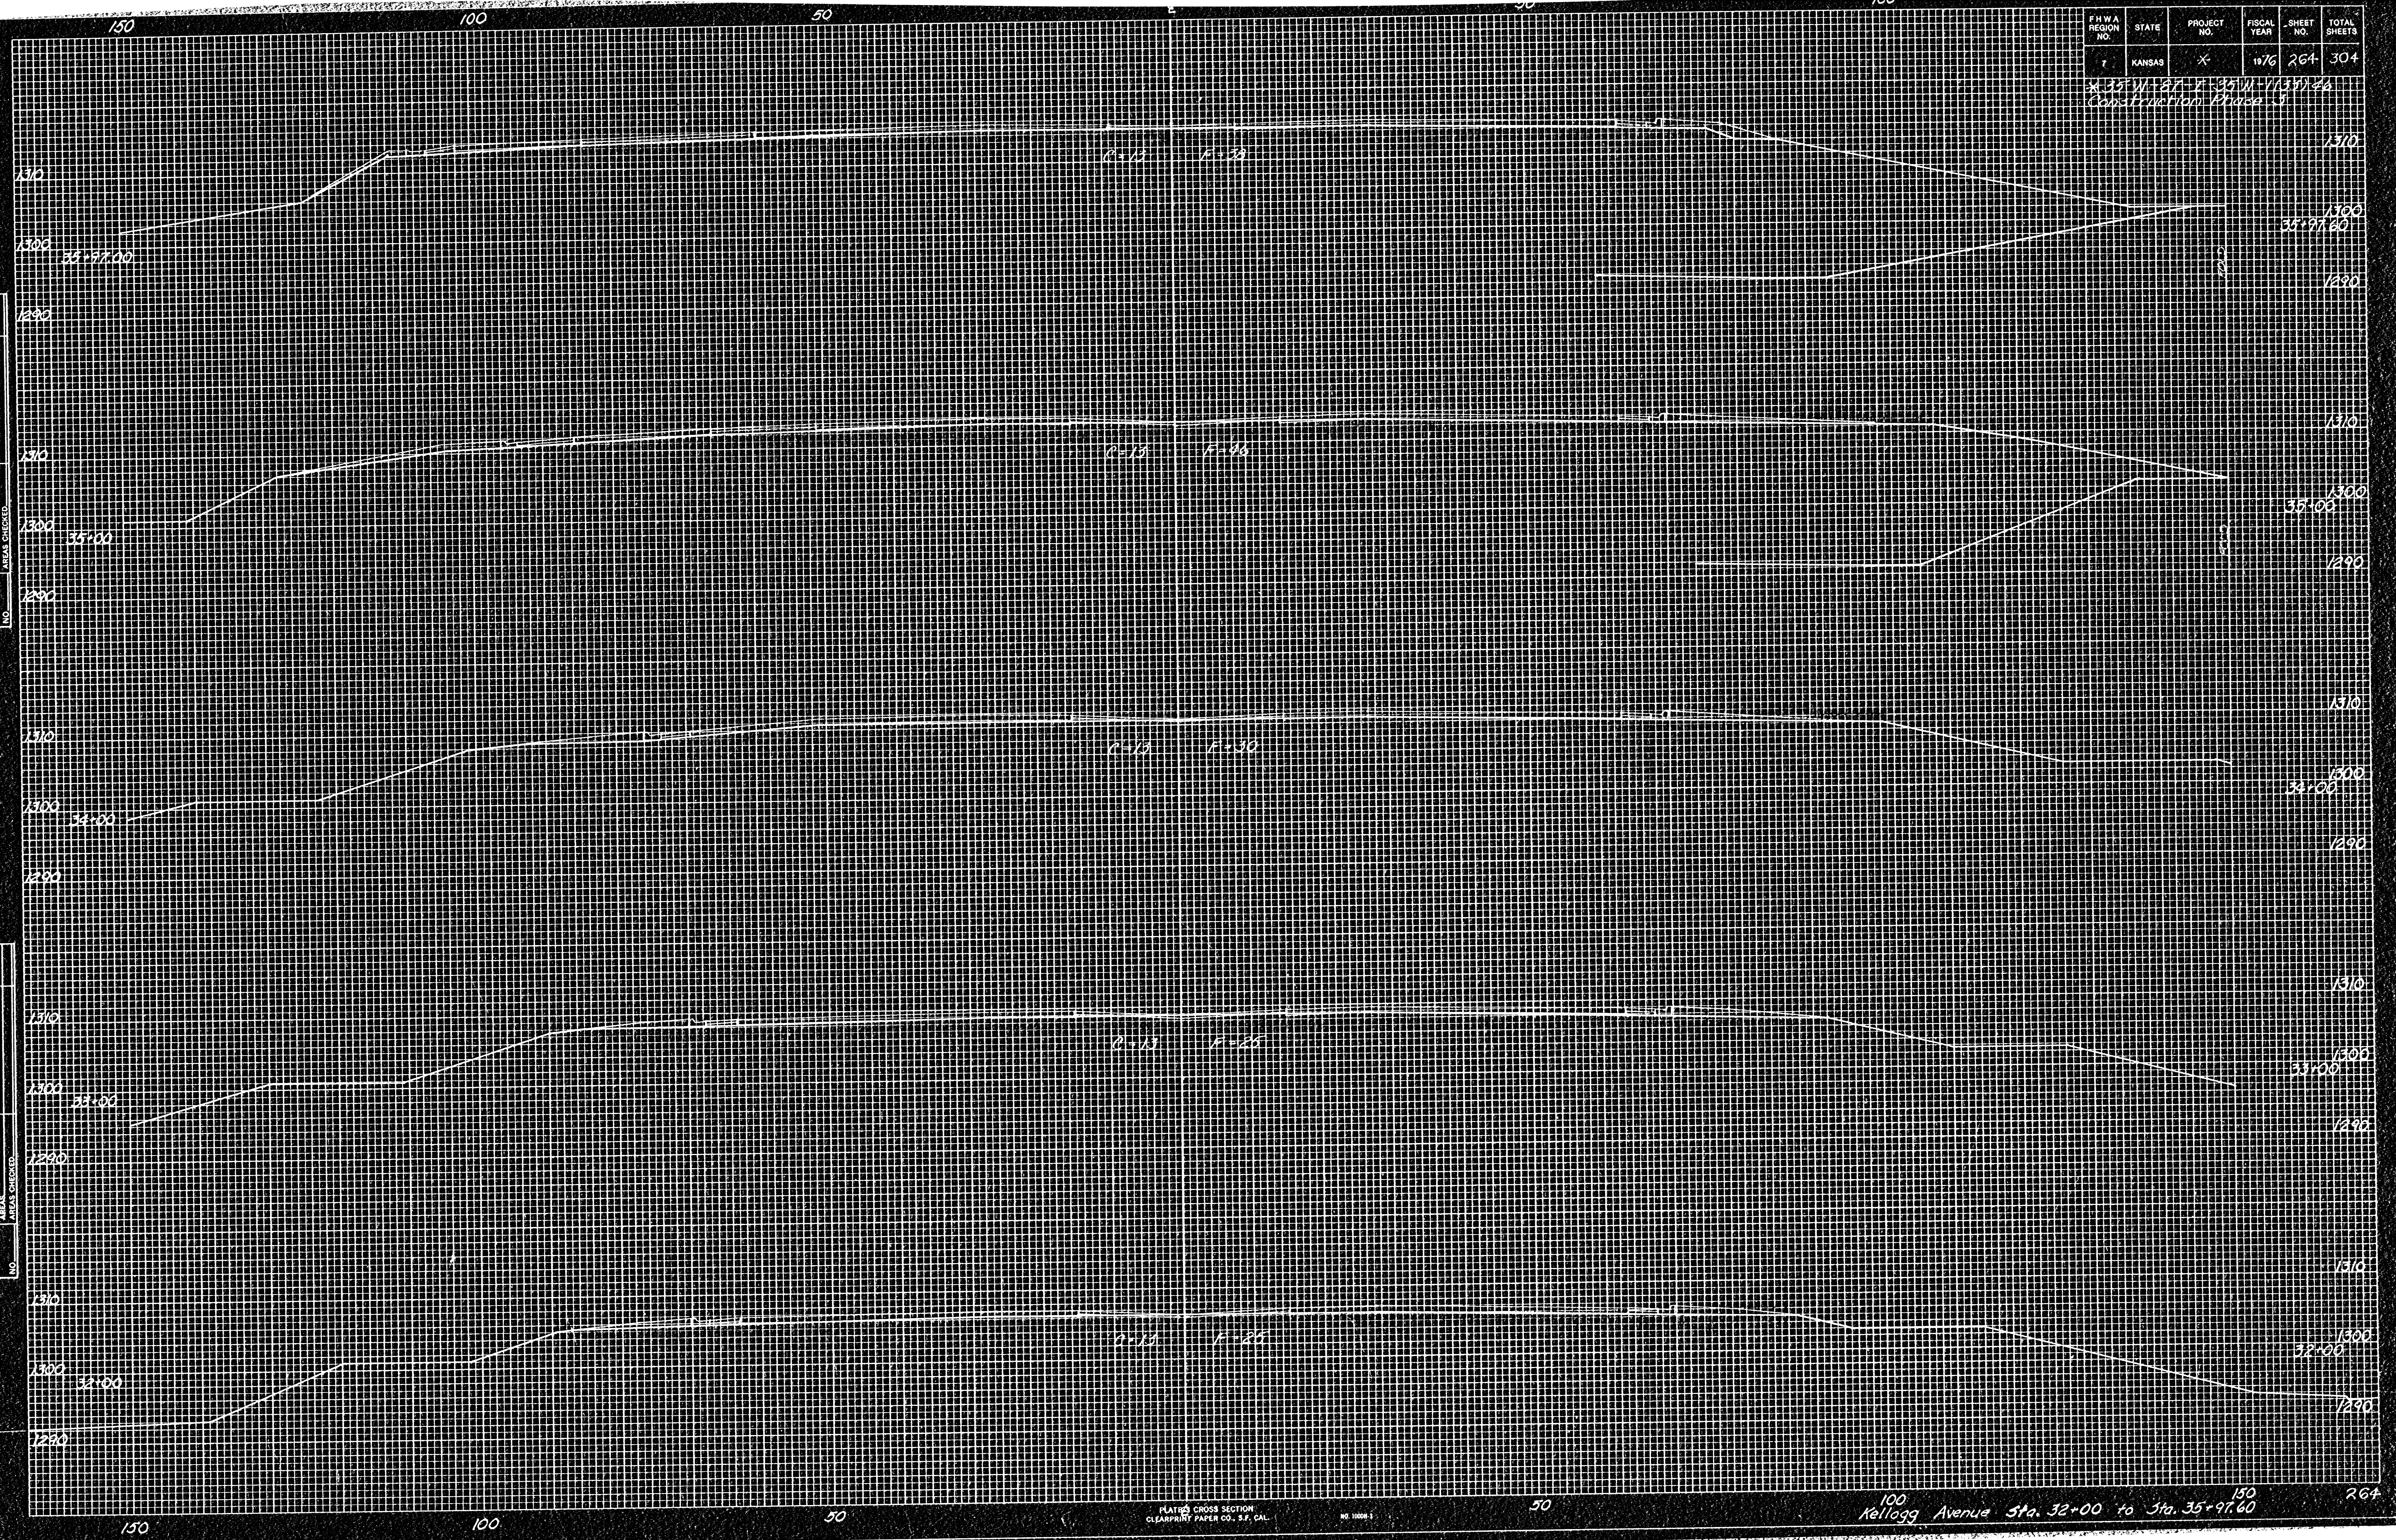

PLANNED CROSS SECTION
CLEARPRINT PAPER CO., S.F., CAL.

100 Kellogg Avenue Sta. 32+00 to Sta. 35+97.60