


F H W A REGION NO.	STATE	PROJECT NO.	FISCAL YEAR	SHEET NO.	TOTAL SHEETS
7	KANSAS	X	1976	265	304

* 35 W 187 F 365 W 11333 46
 Construction Phase 3

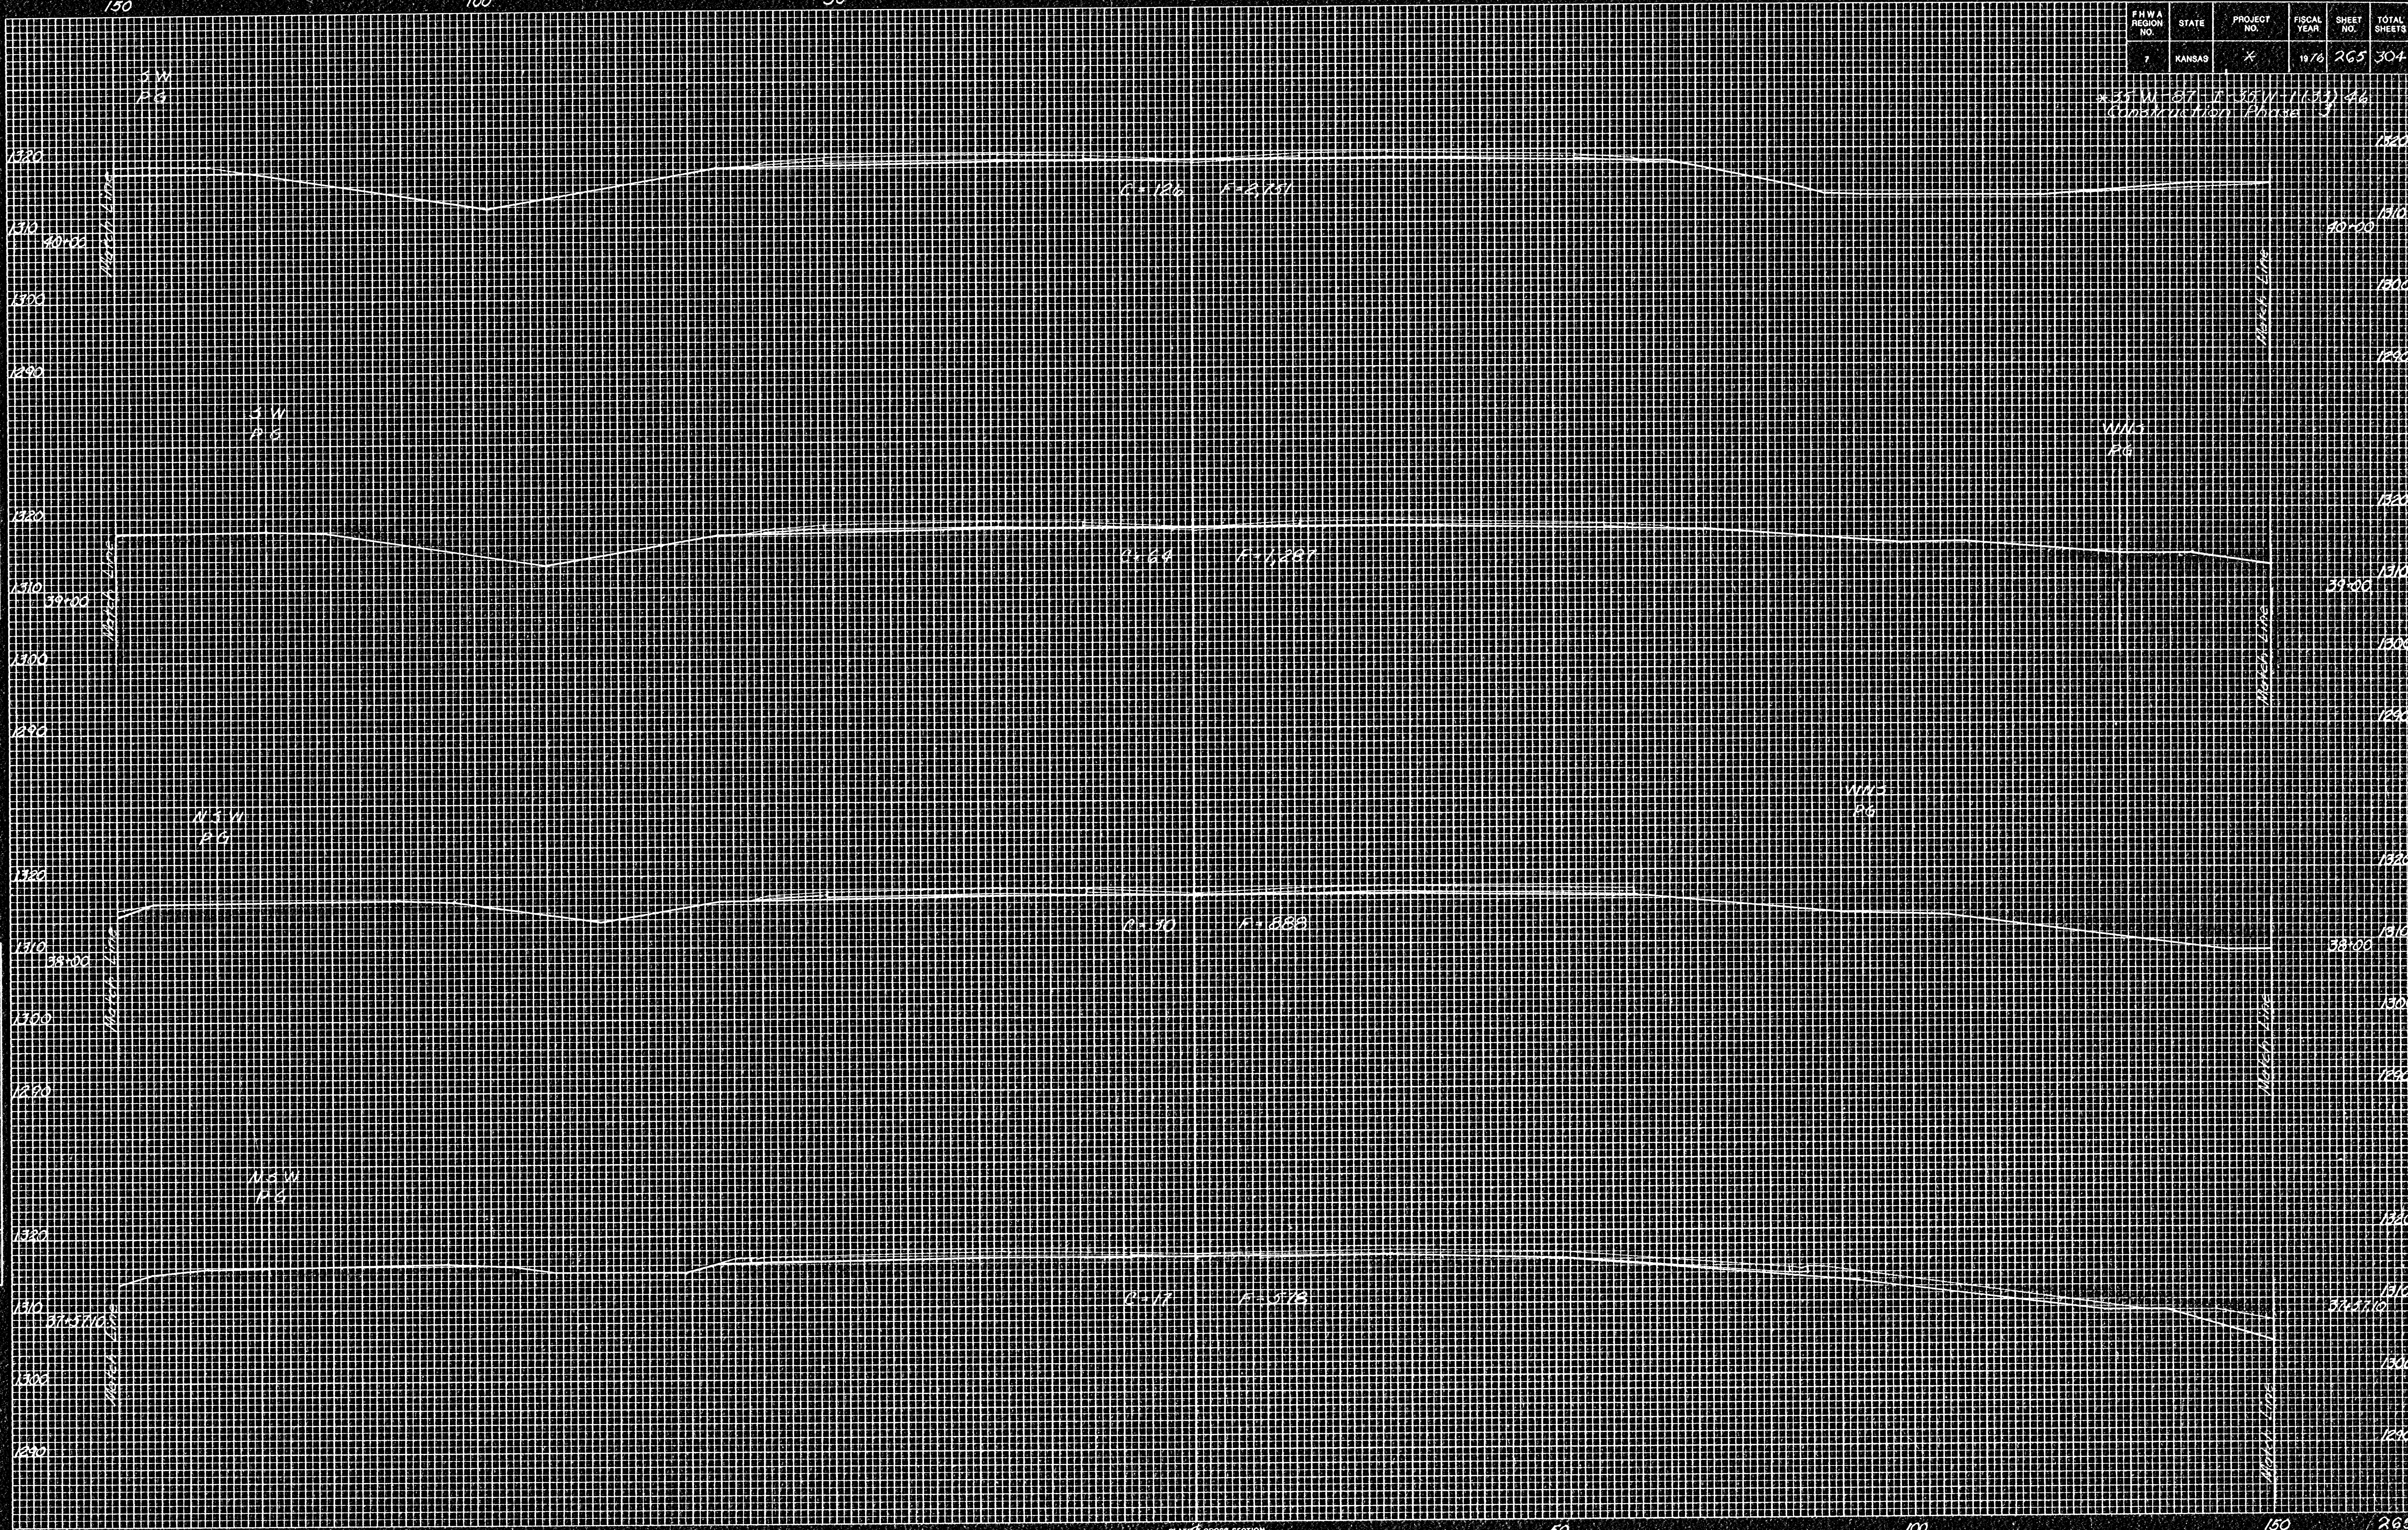

FINAL SURVEY	DATE
BY	
REVISIONS	
NO. DATE	
BY	
REVISIONS	
NO. DATE	
BY	
REVISIONS	
NO. DATE	
BY	
REVISIONS	
NO. DATE	

ORIGINAL SURVEY	DATE
BY	
REVISIONS	
NO. DATE	
BY	
REVISIONS	
NO. DATE	
BY	
REVISIONS	
NO. DATE	
BY	
REVISIONS	
NO. DATE	