


150
Construction Phase 3

Construction Phase: 150

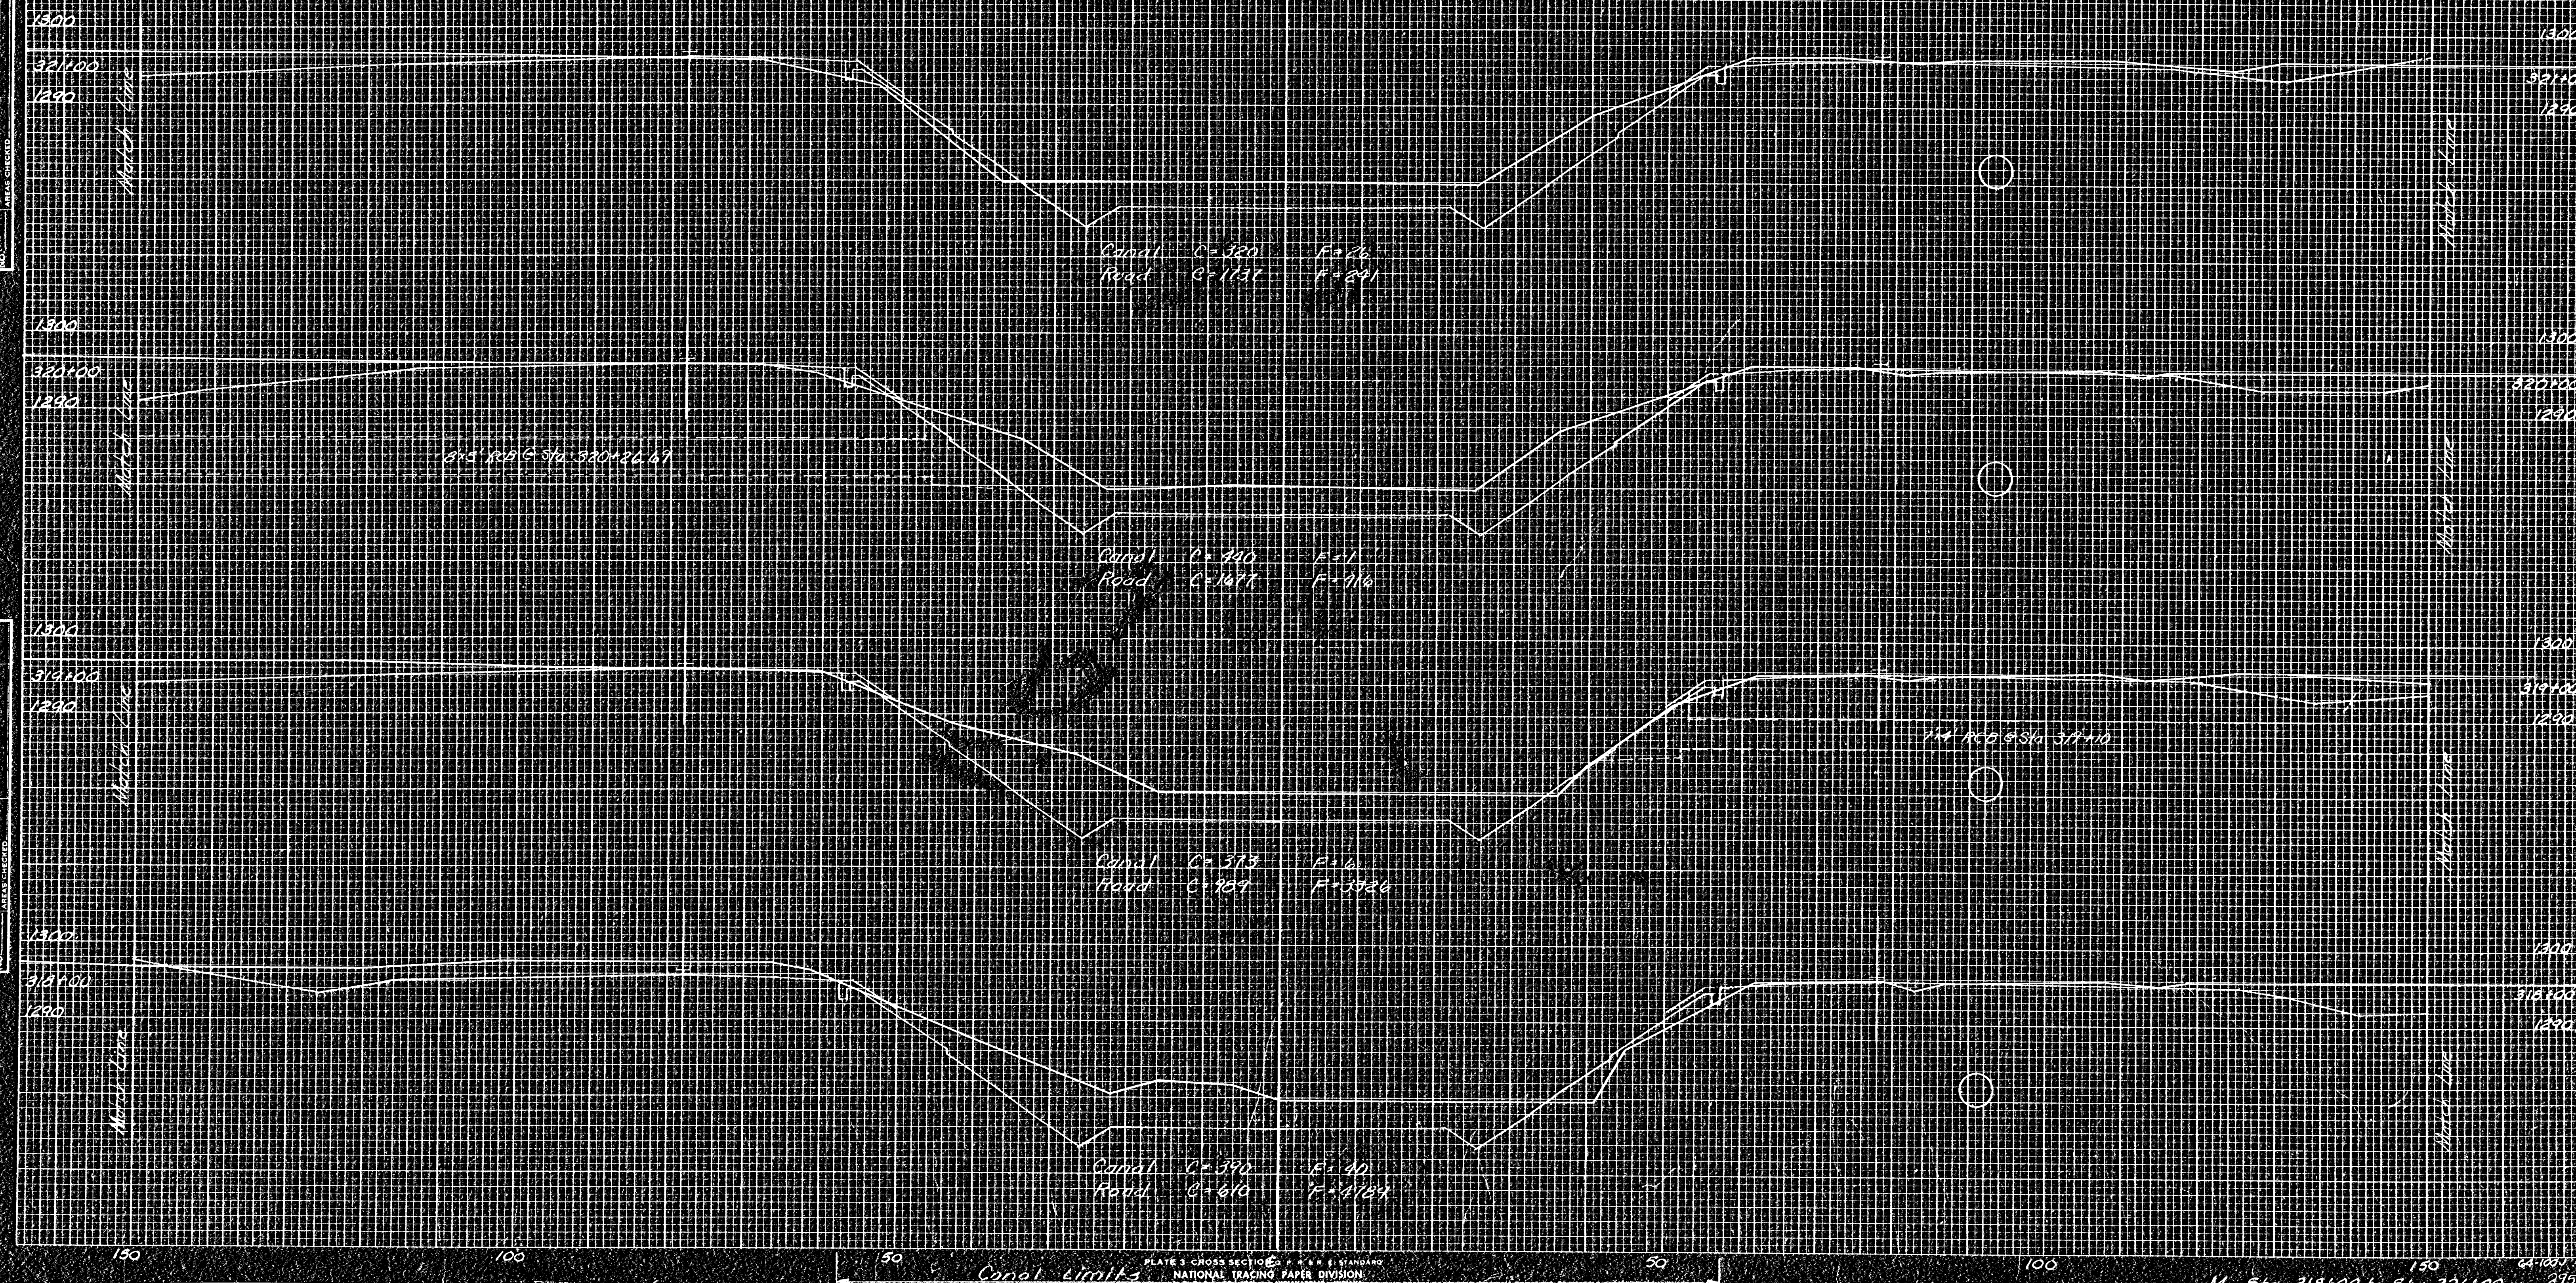

Conol limits

PLATE 3 CROSS SECTION OF P R & R STAND
NATIONAL TRACING PAPER DIVISION

ML Sta. 318+00 to Sta. 321+00 295