

FHWA REG. NO.	STATE	FED. AID PROJ. NO.	FISCAL YEAR	SHEET NO.	TOTAL SHEETS
7	KANSAS	1	1976	296	304

635W-87I-35W-1(33)46

Construction Phase 3 156

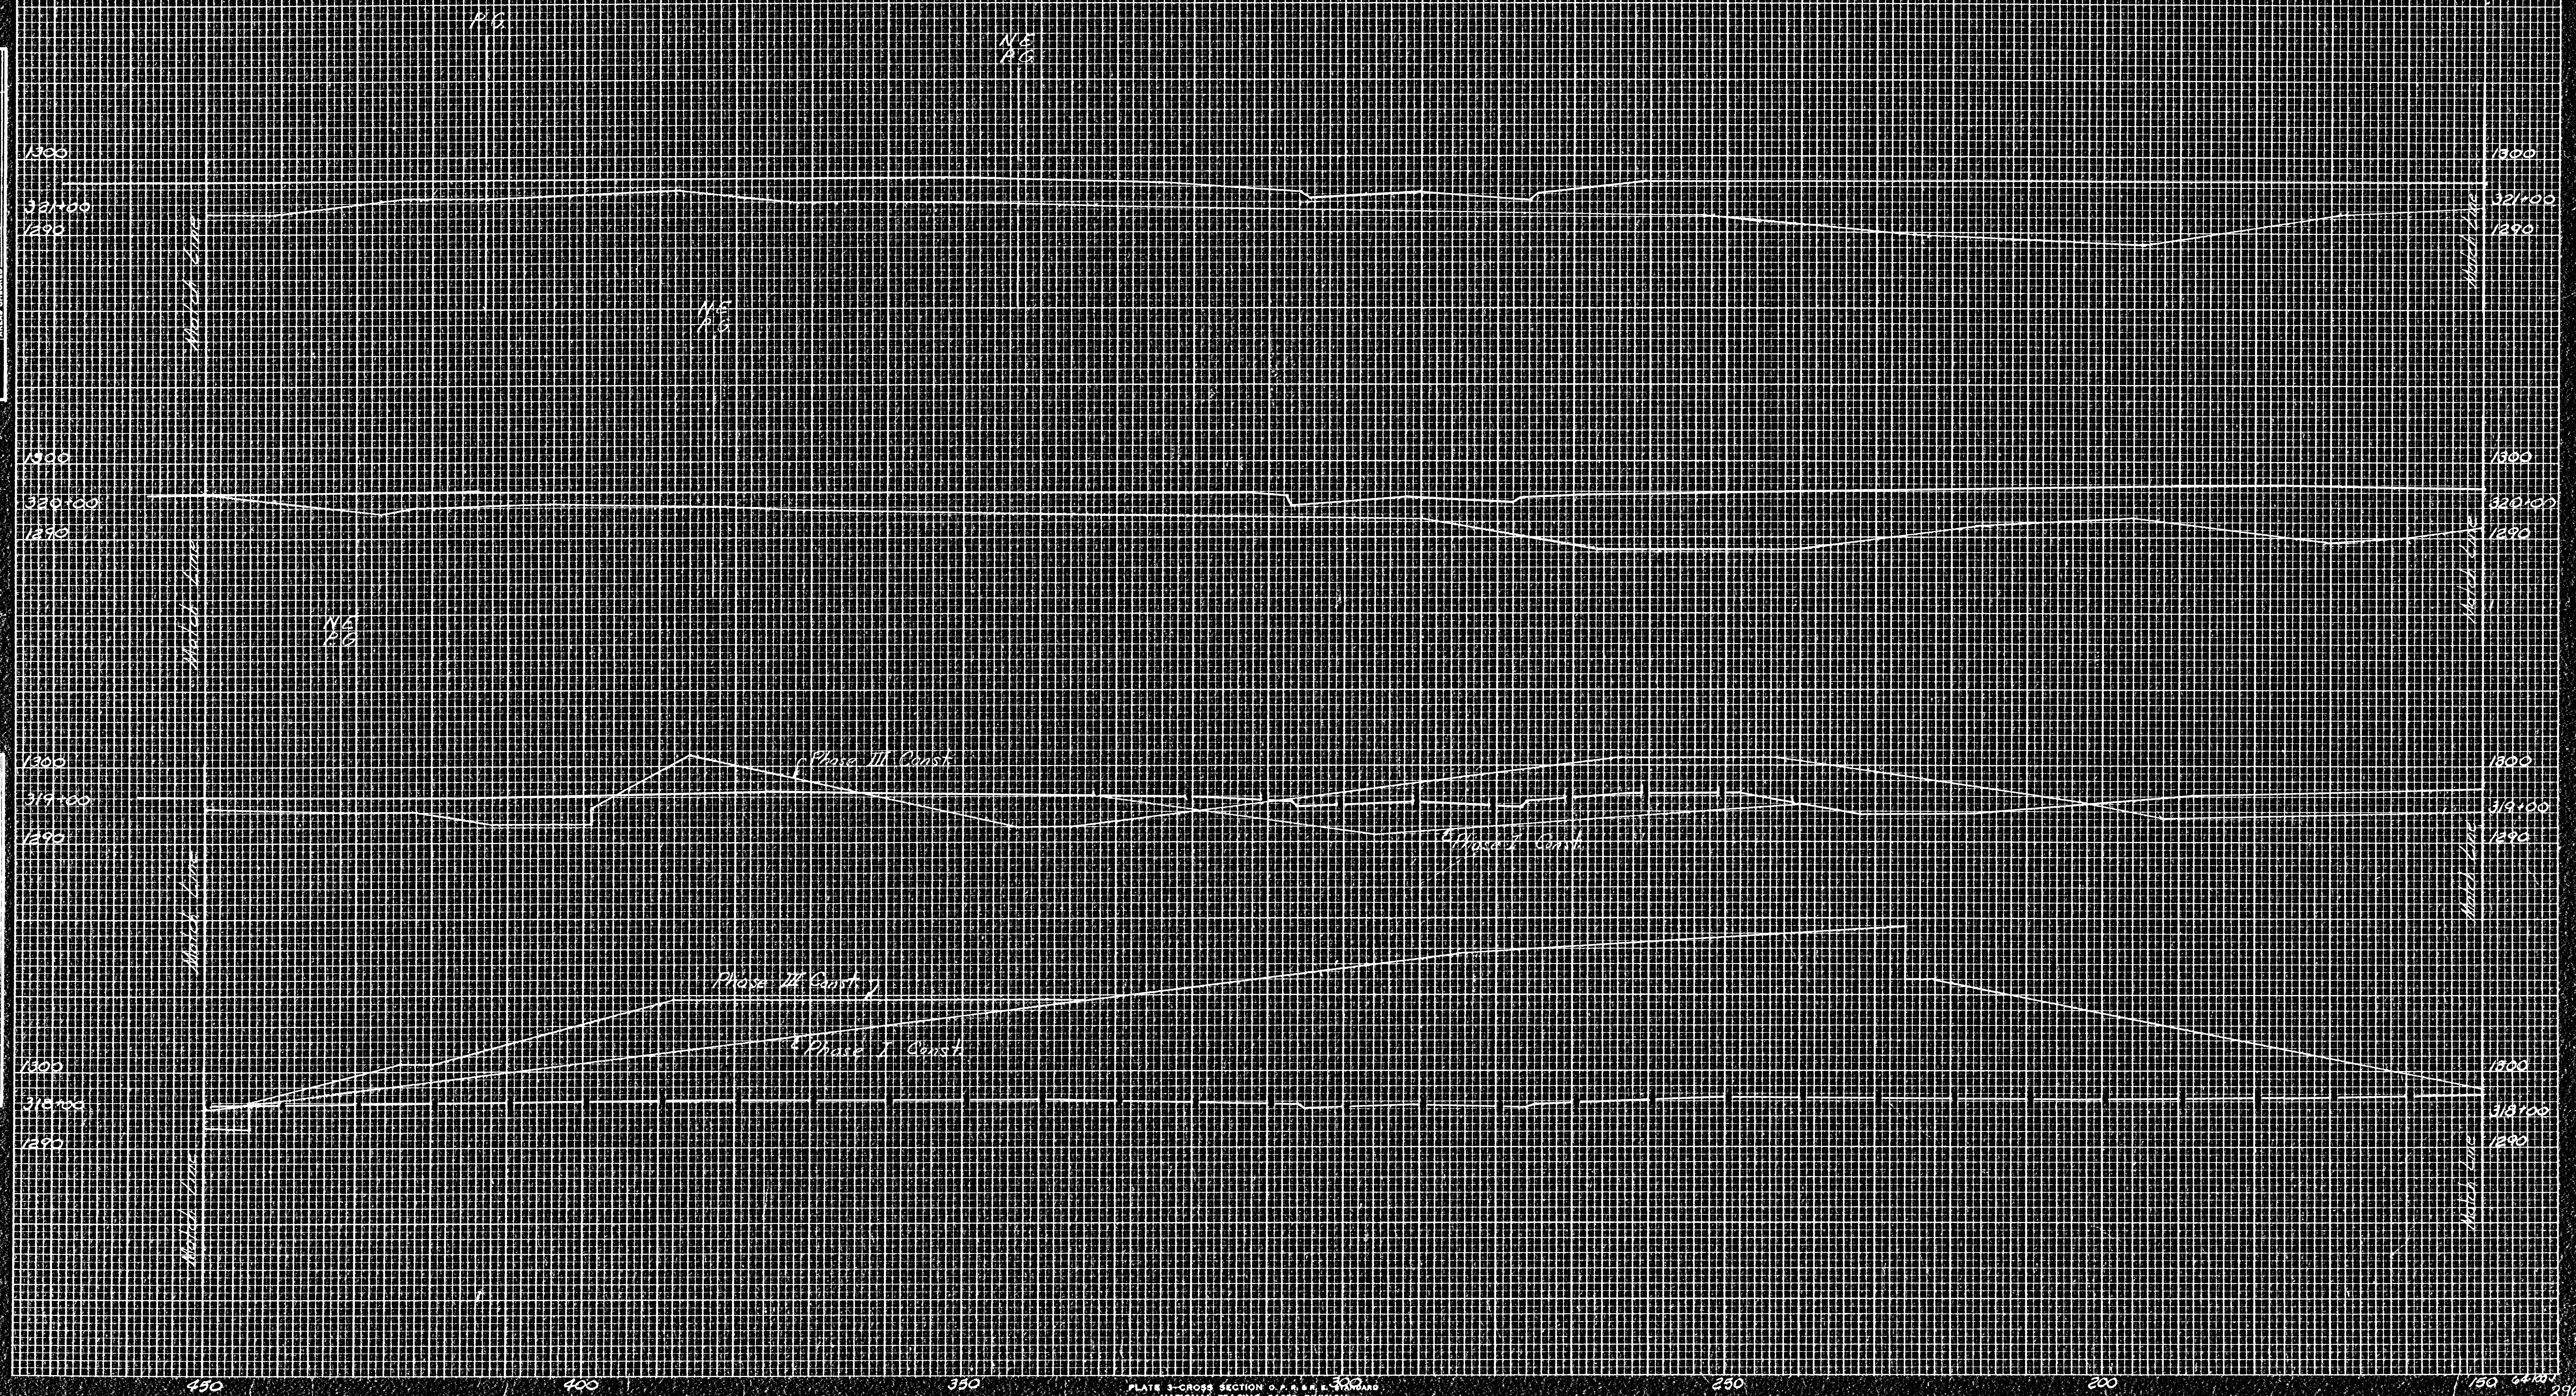


PLATE 3-CROSS SECTION O. P. R. S. R. E. STANDARD
NATIONAL TRACING PAPER DIVISION
I. S. P. R. L. CO., INC. INDIANAPOLIS, INDIANA

Extension 1st M. str. 318 to 324