

STORM WATER DRAIN PLANS
MONARCH LANDING SECOND ADDITION
PHASE 1



LINE 5 & 6
SHEET TITLE
468-84434
PROJECT NUMBER

DESIGN BY: *DFL*
DRAWN BY: *DFL*
CHECKED BY: *GJA*

ISSUED: *February 2008*
REVISED:

SHEET NO.
11 of 27

MONARCH LANDING SECOND ADDITION

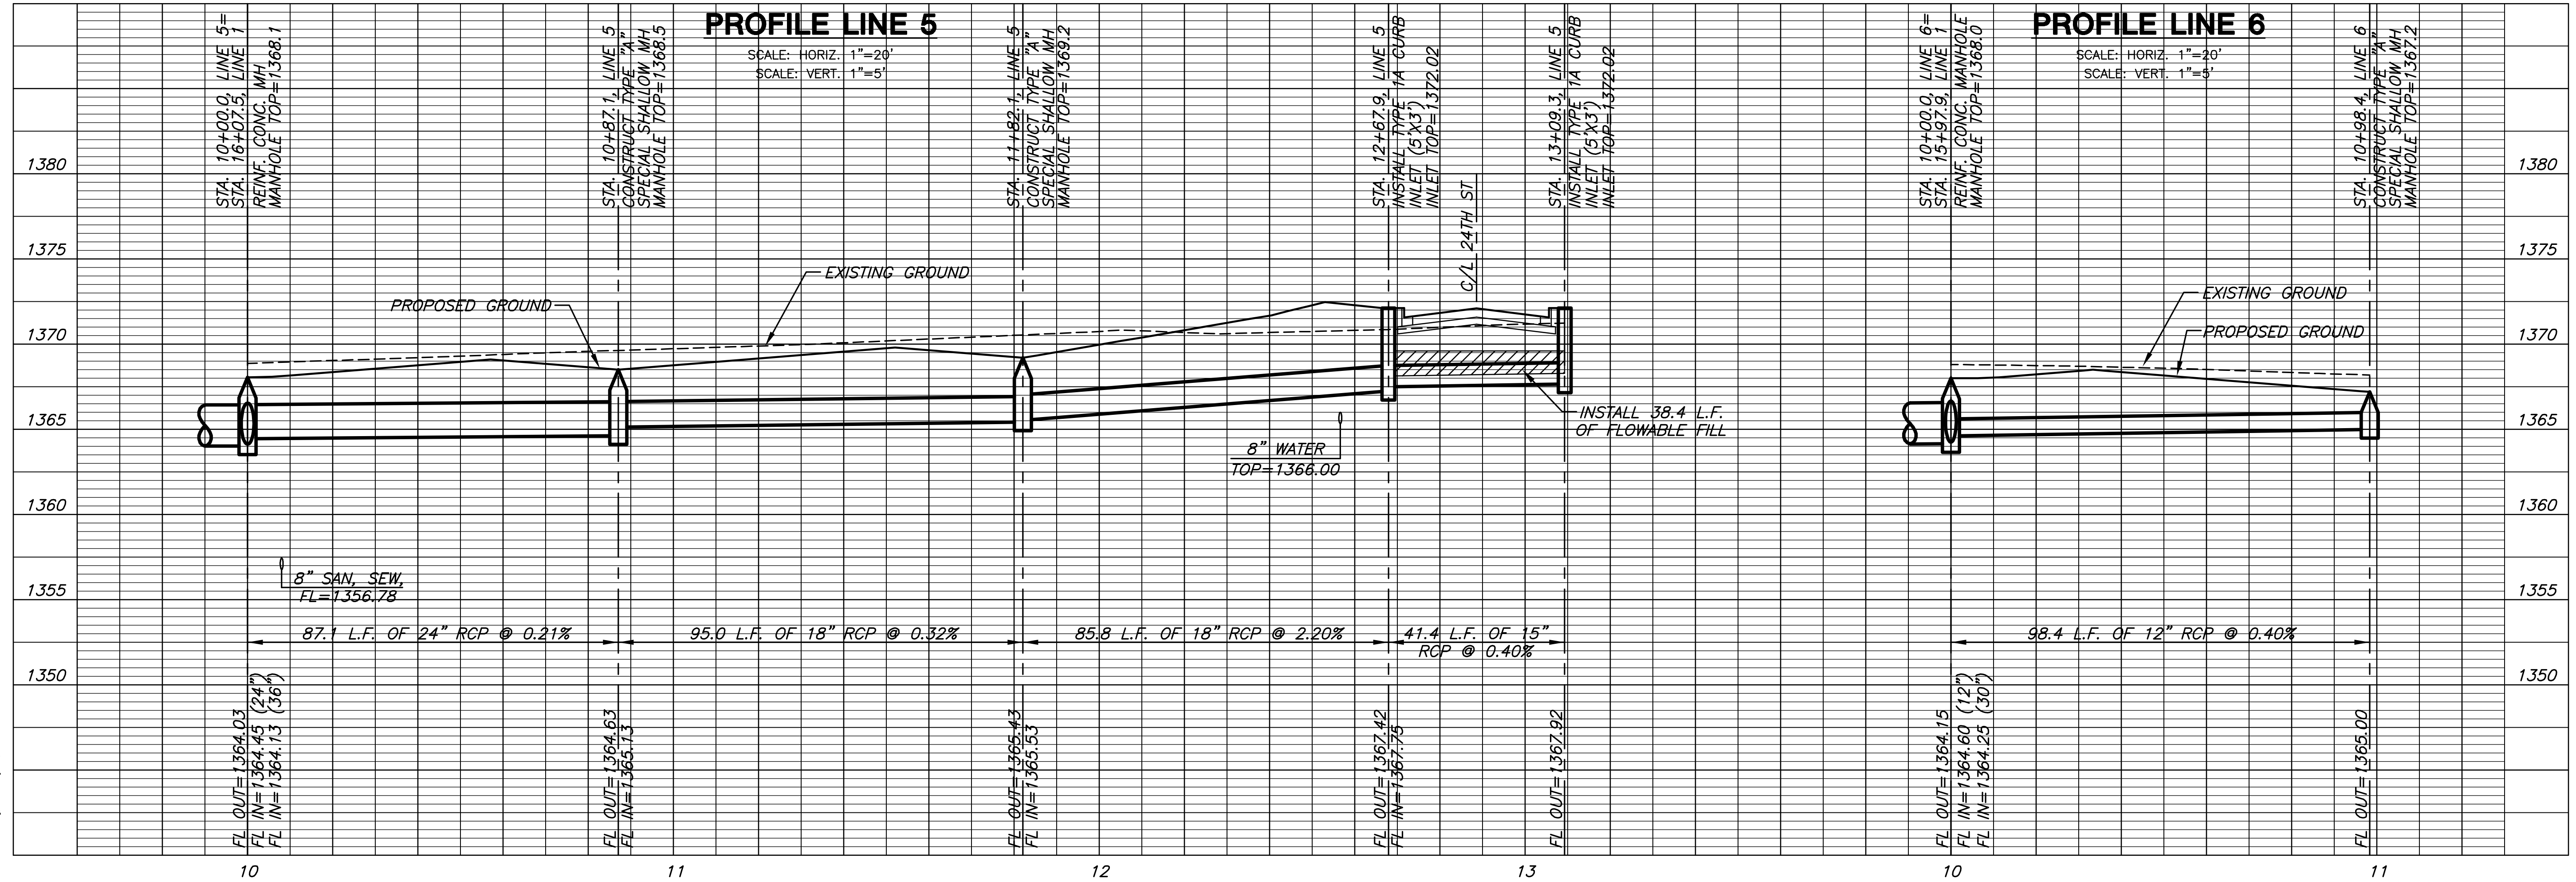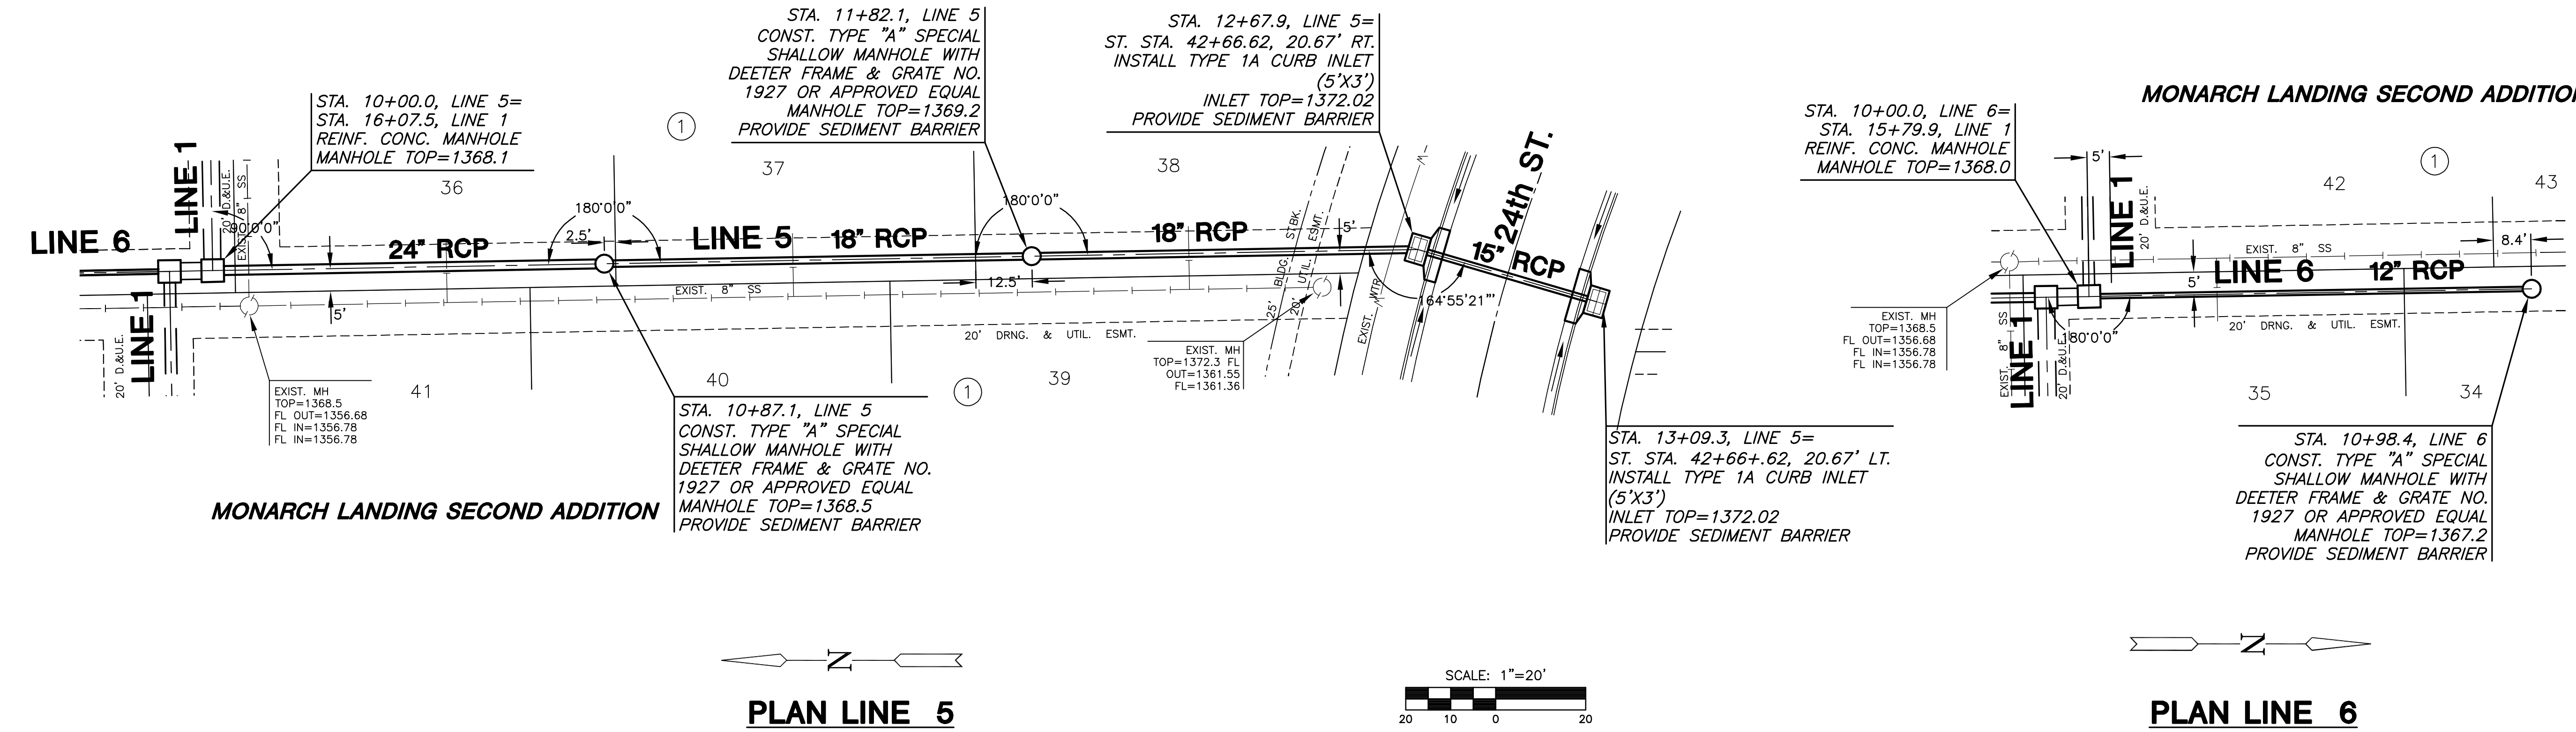

PLOT: 02/06/2008 09:56AM

J:\CIVIL\06201\07165\SWS\PHASE 1\07165D6.DWG