


PROJECT NO.	YEAR	SHEET NO.	TOTAL SHEETS
472-84639	2008	142	142

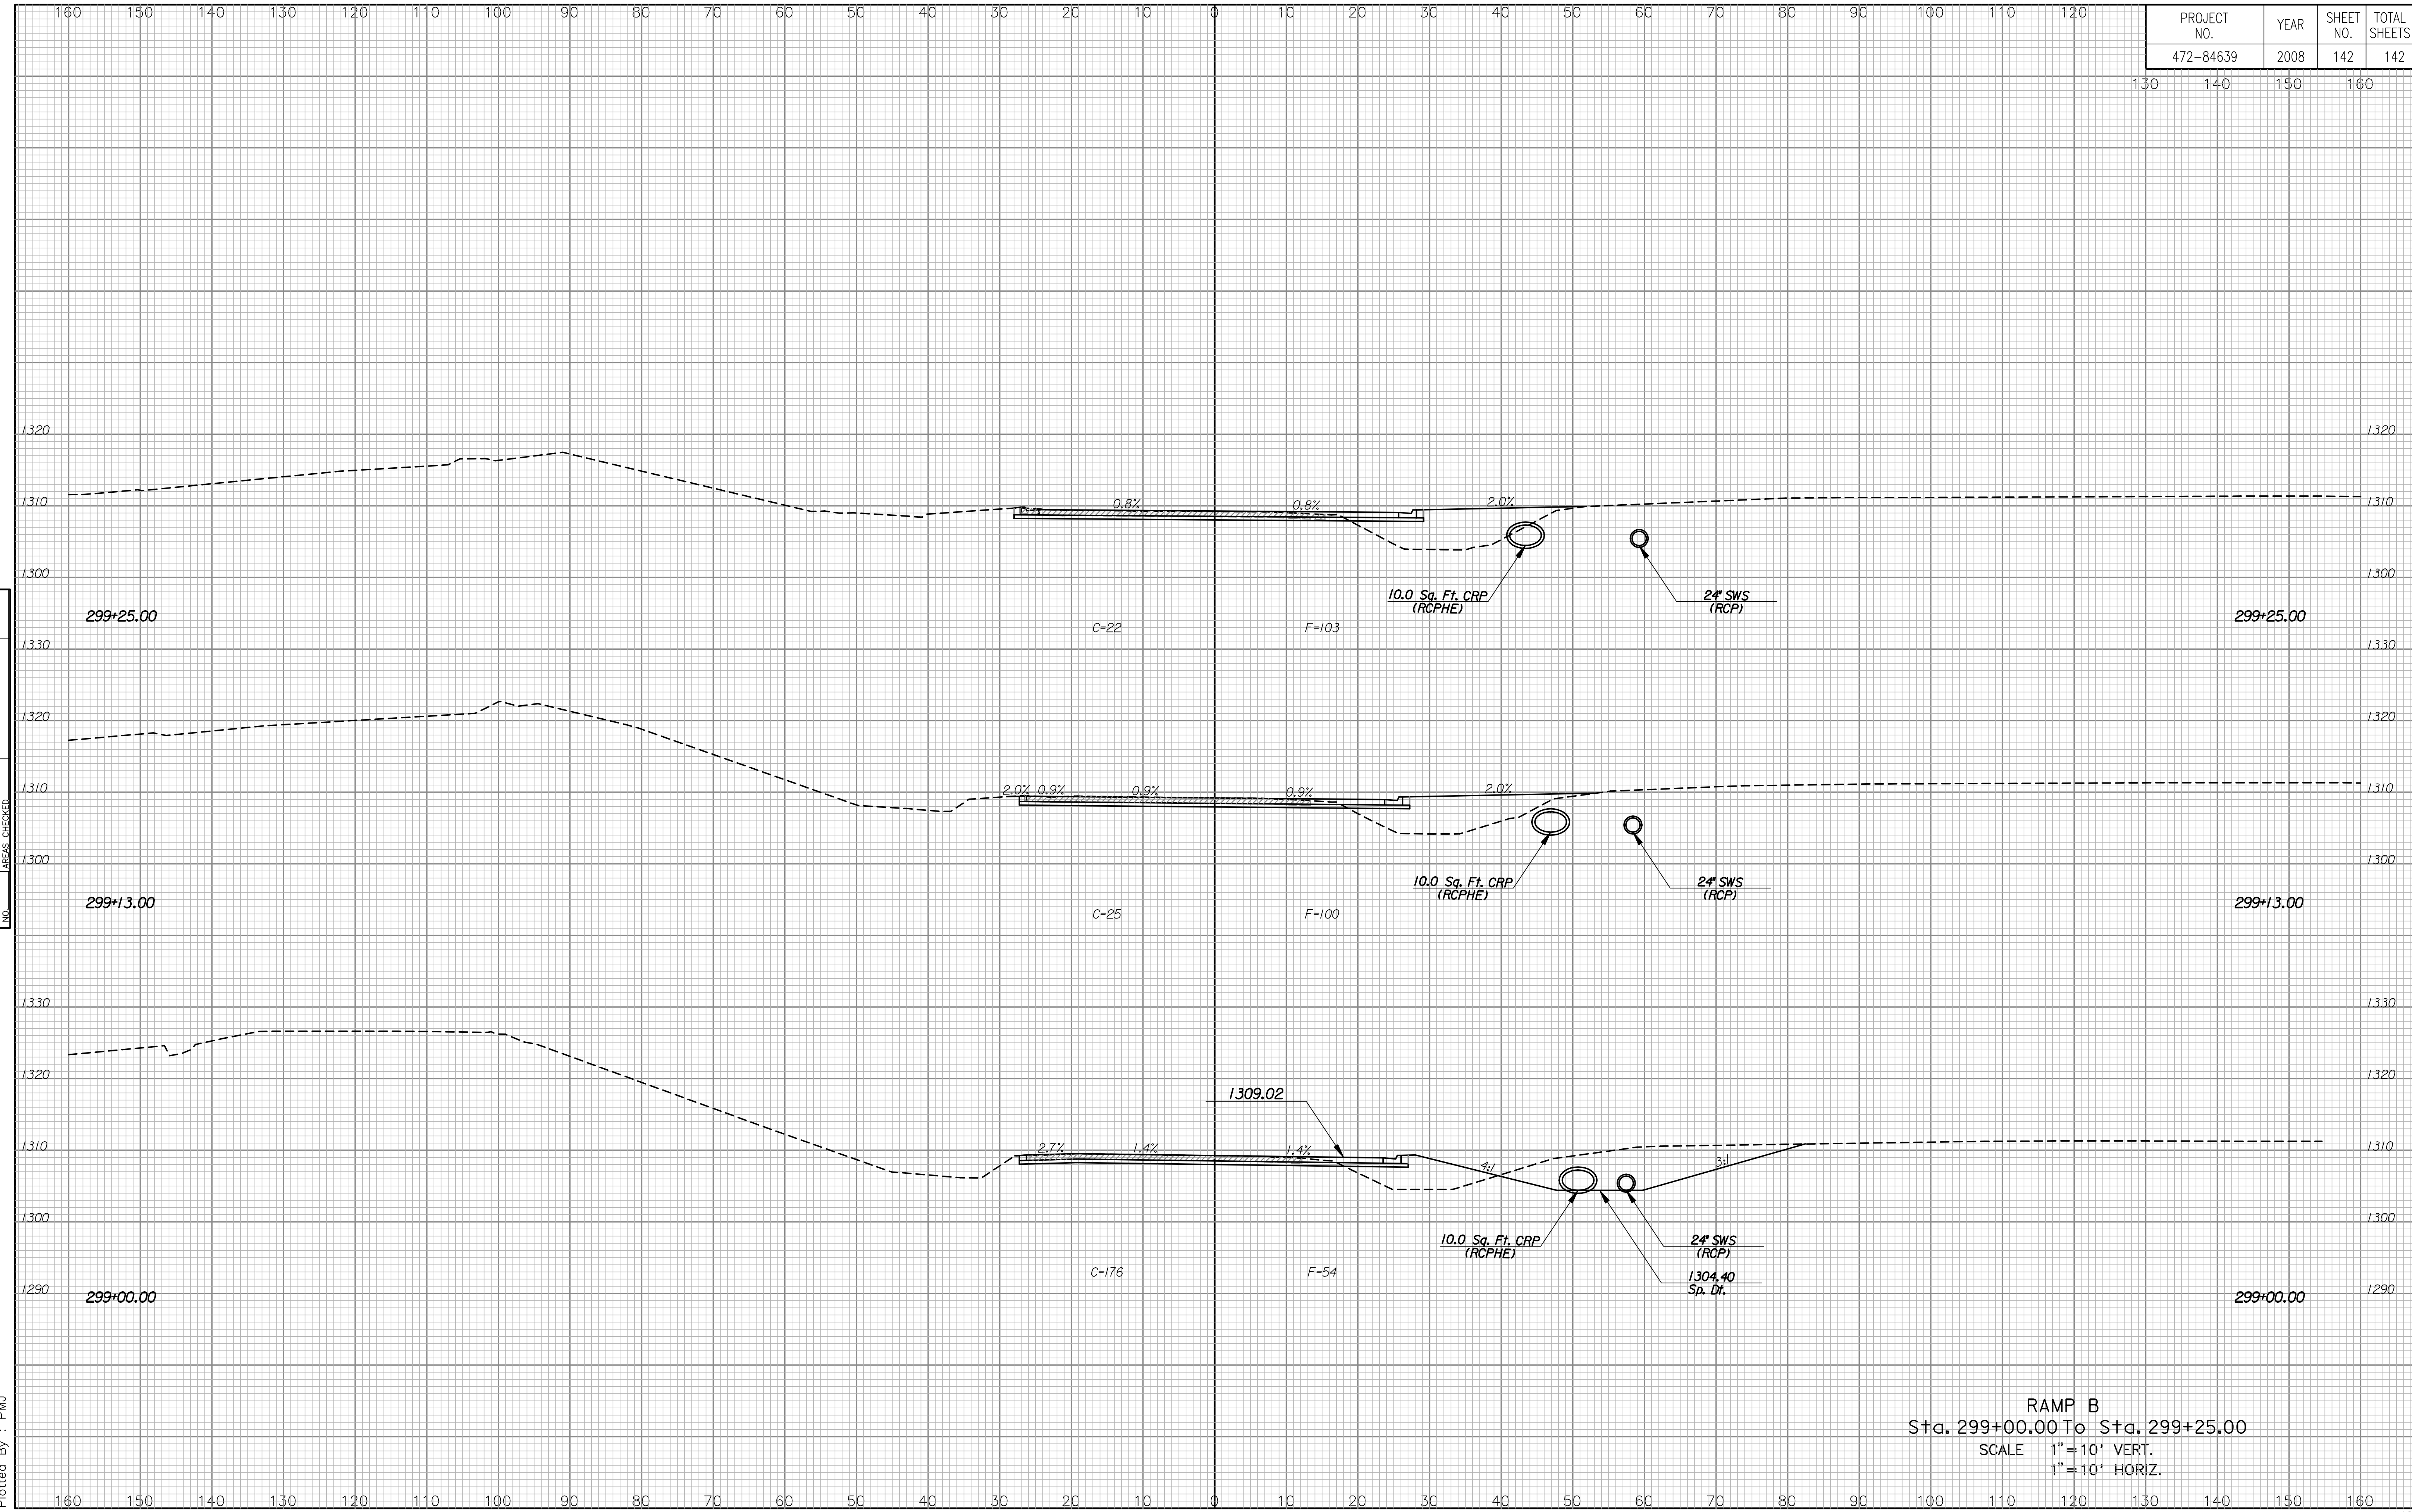

NOTE BOOK NO.	TEMPLATE AREAS CHECKED

Drawn By : PMJ  
 Plotted By : PMJ

RAMP B  
 Sta. 299+00.00 To Sta. 299+25.00  
 SCALE 1" = 10' VERT.  
 1" = 10' HORIZ.