


CL

CL

BINTER CIR.

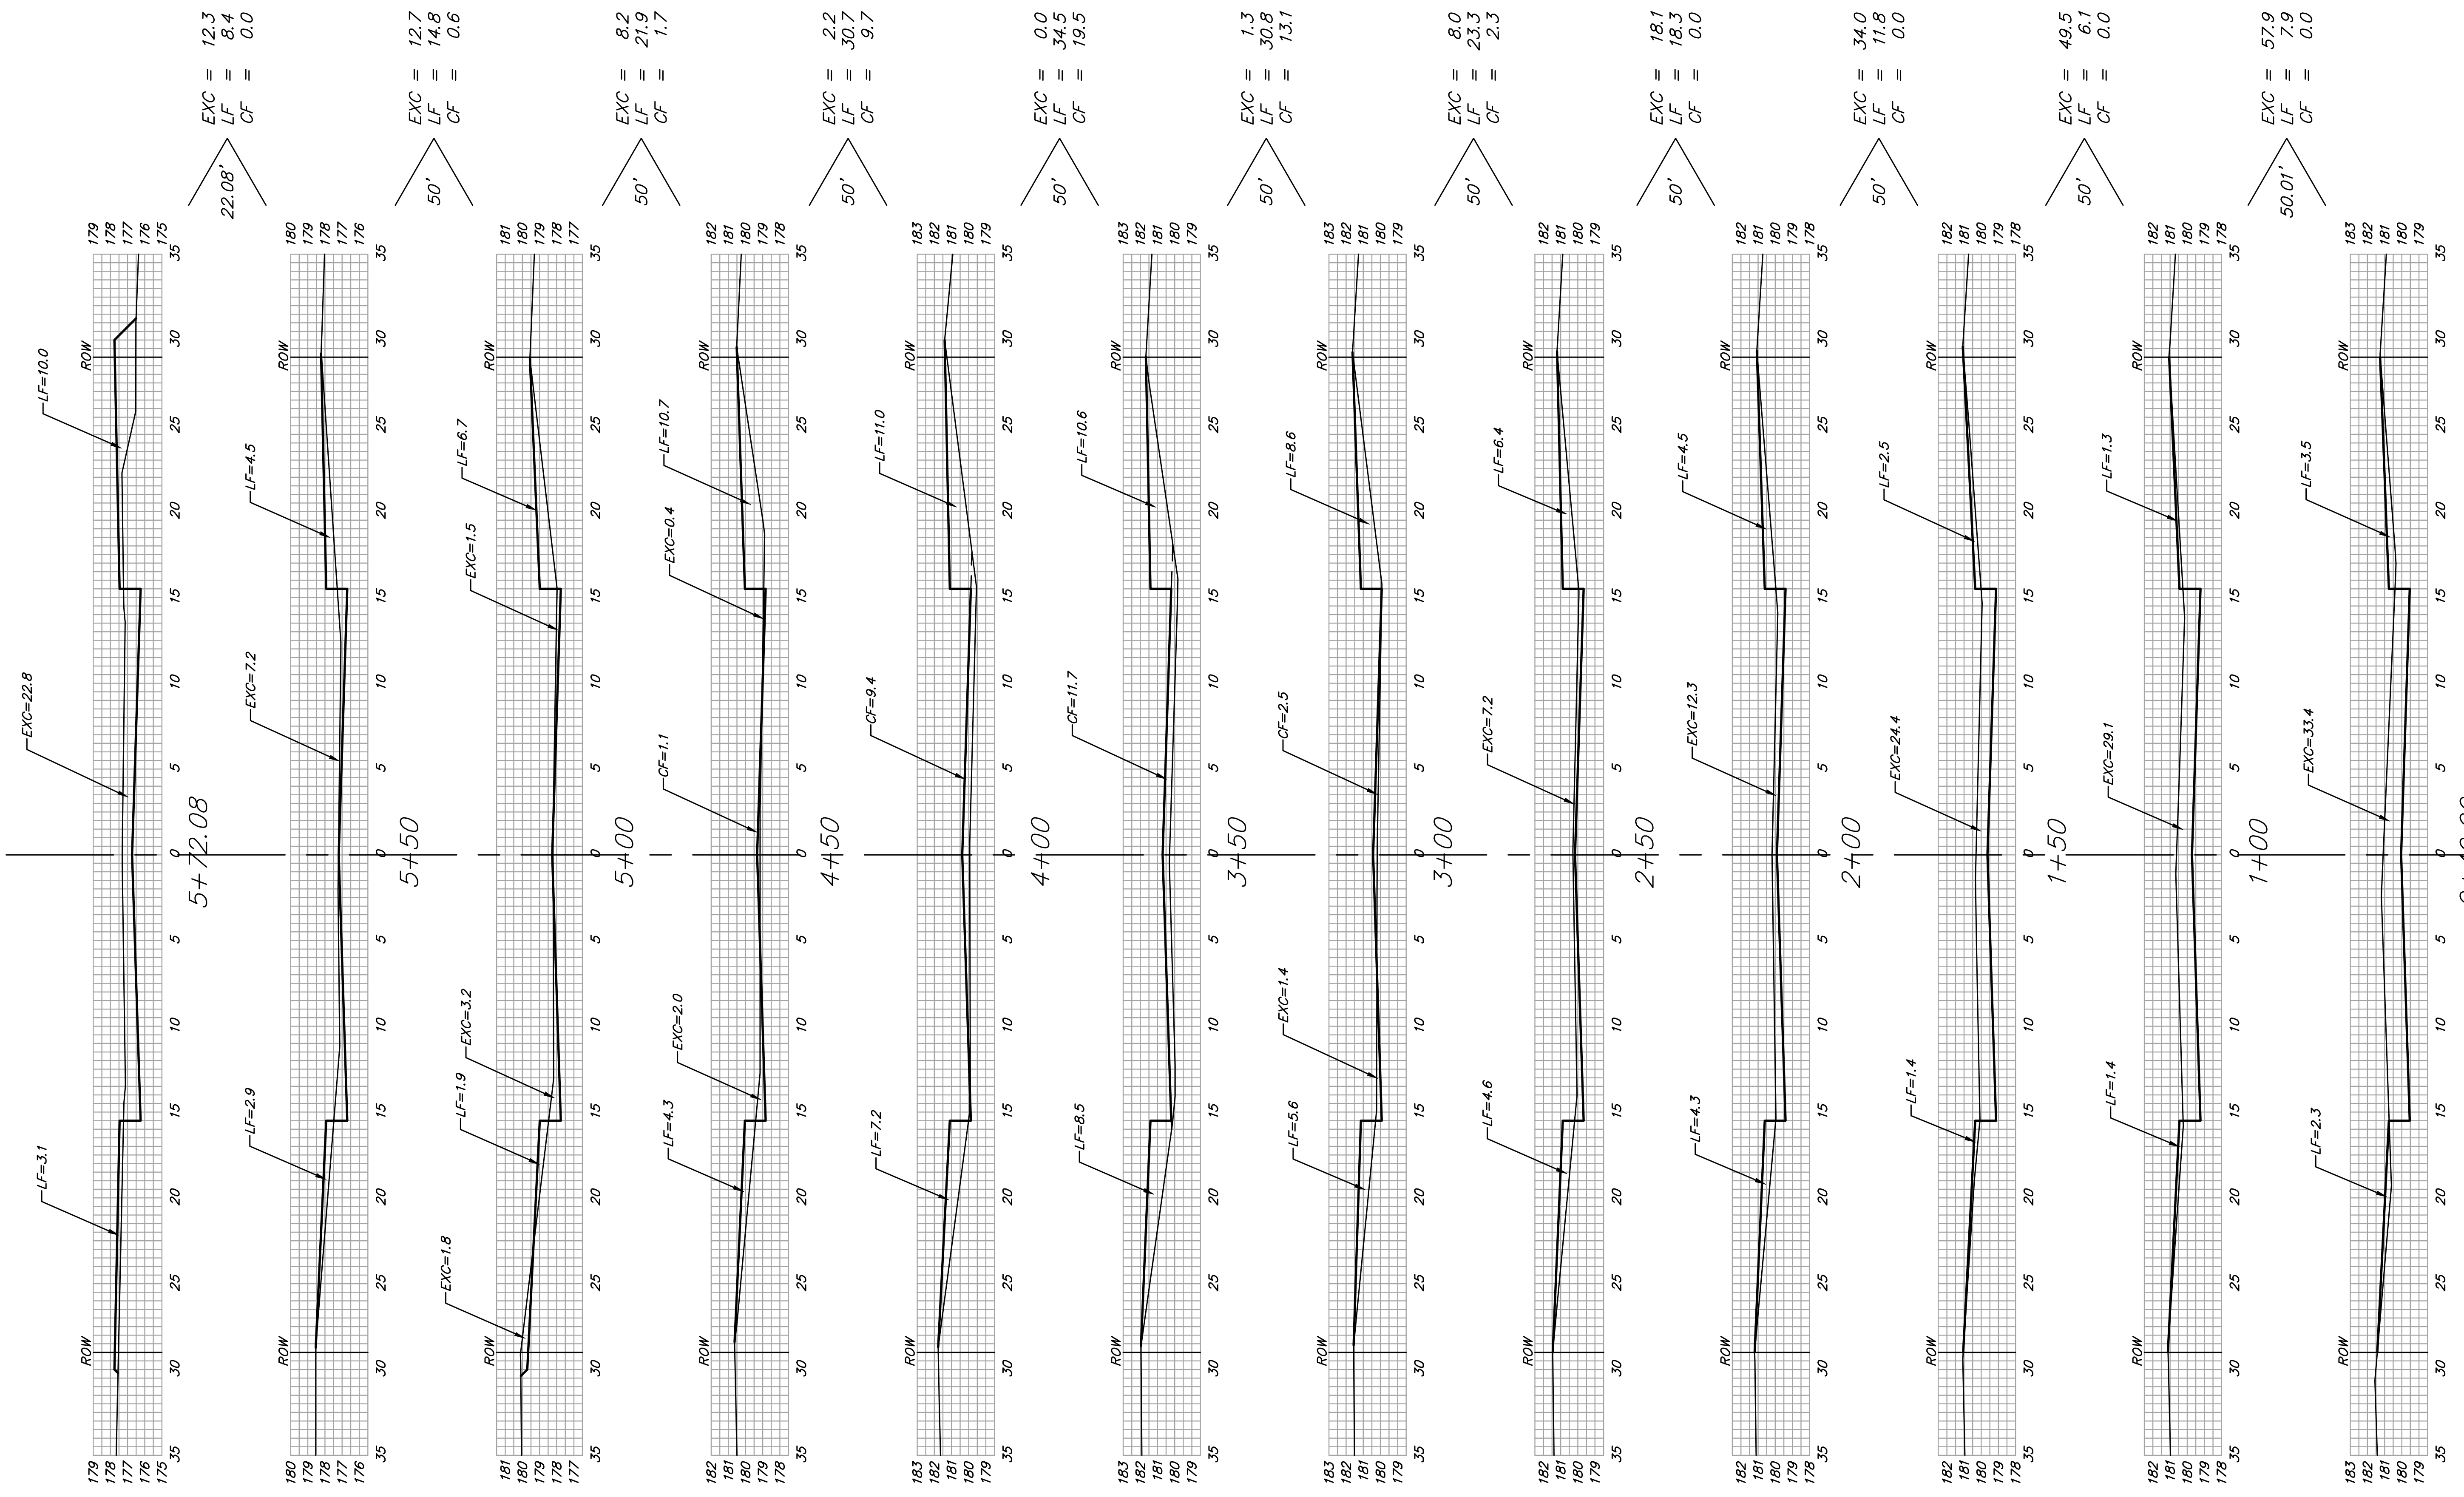

SHEET TOTAL:
 EXCAVATION = 204.1 C.Y.
 LOOSE FILL = 208.6 C.Y.
 COMPACTED FILL = 47.0 C.Y.

