


PROJECT NO.	YEAR	SHEET NO.	TOTAL SHEETS
35-04688-003		24	28

NOTE BOOK NO.	TEMPLATE AREAS CHECKED

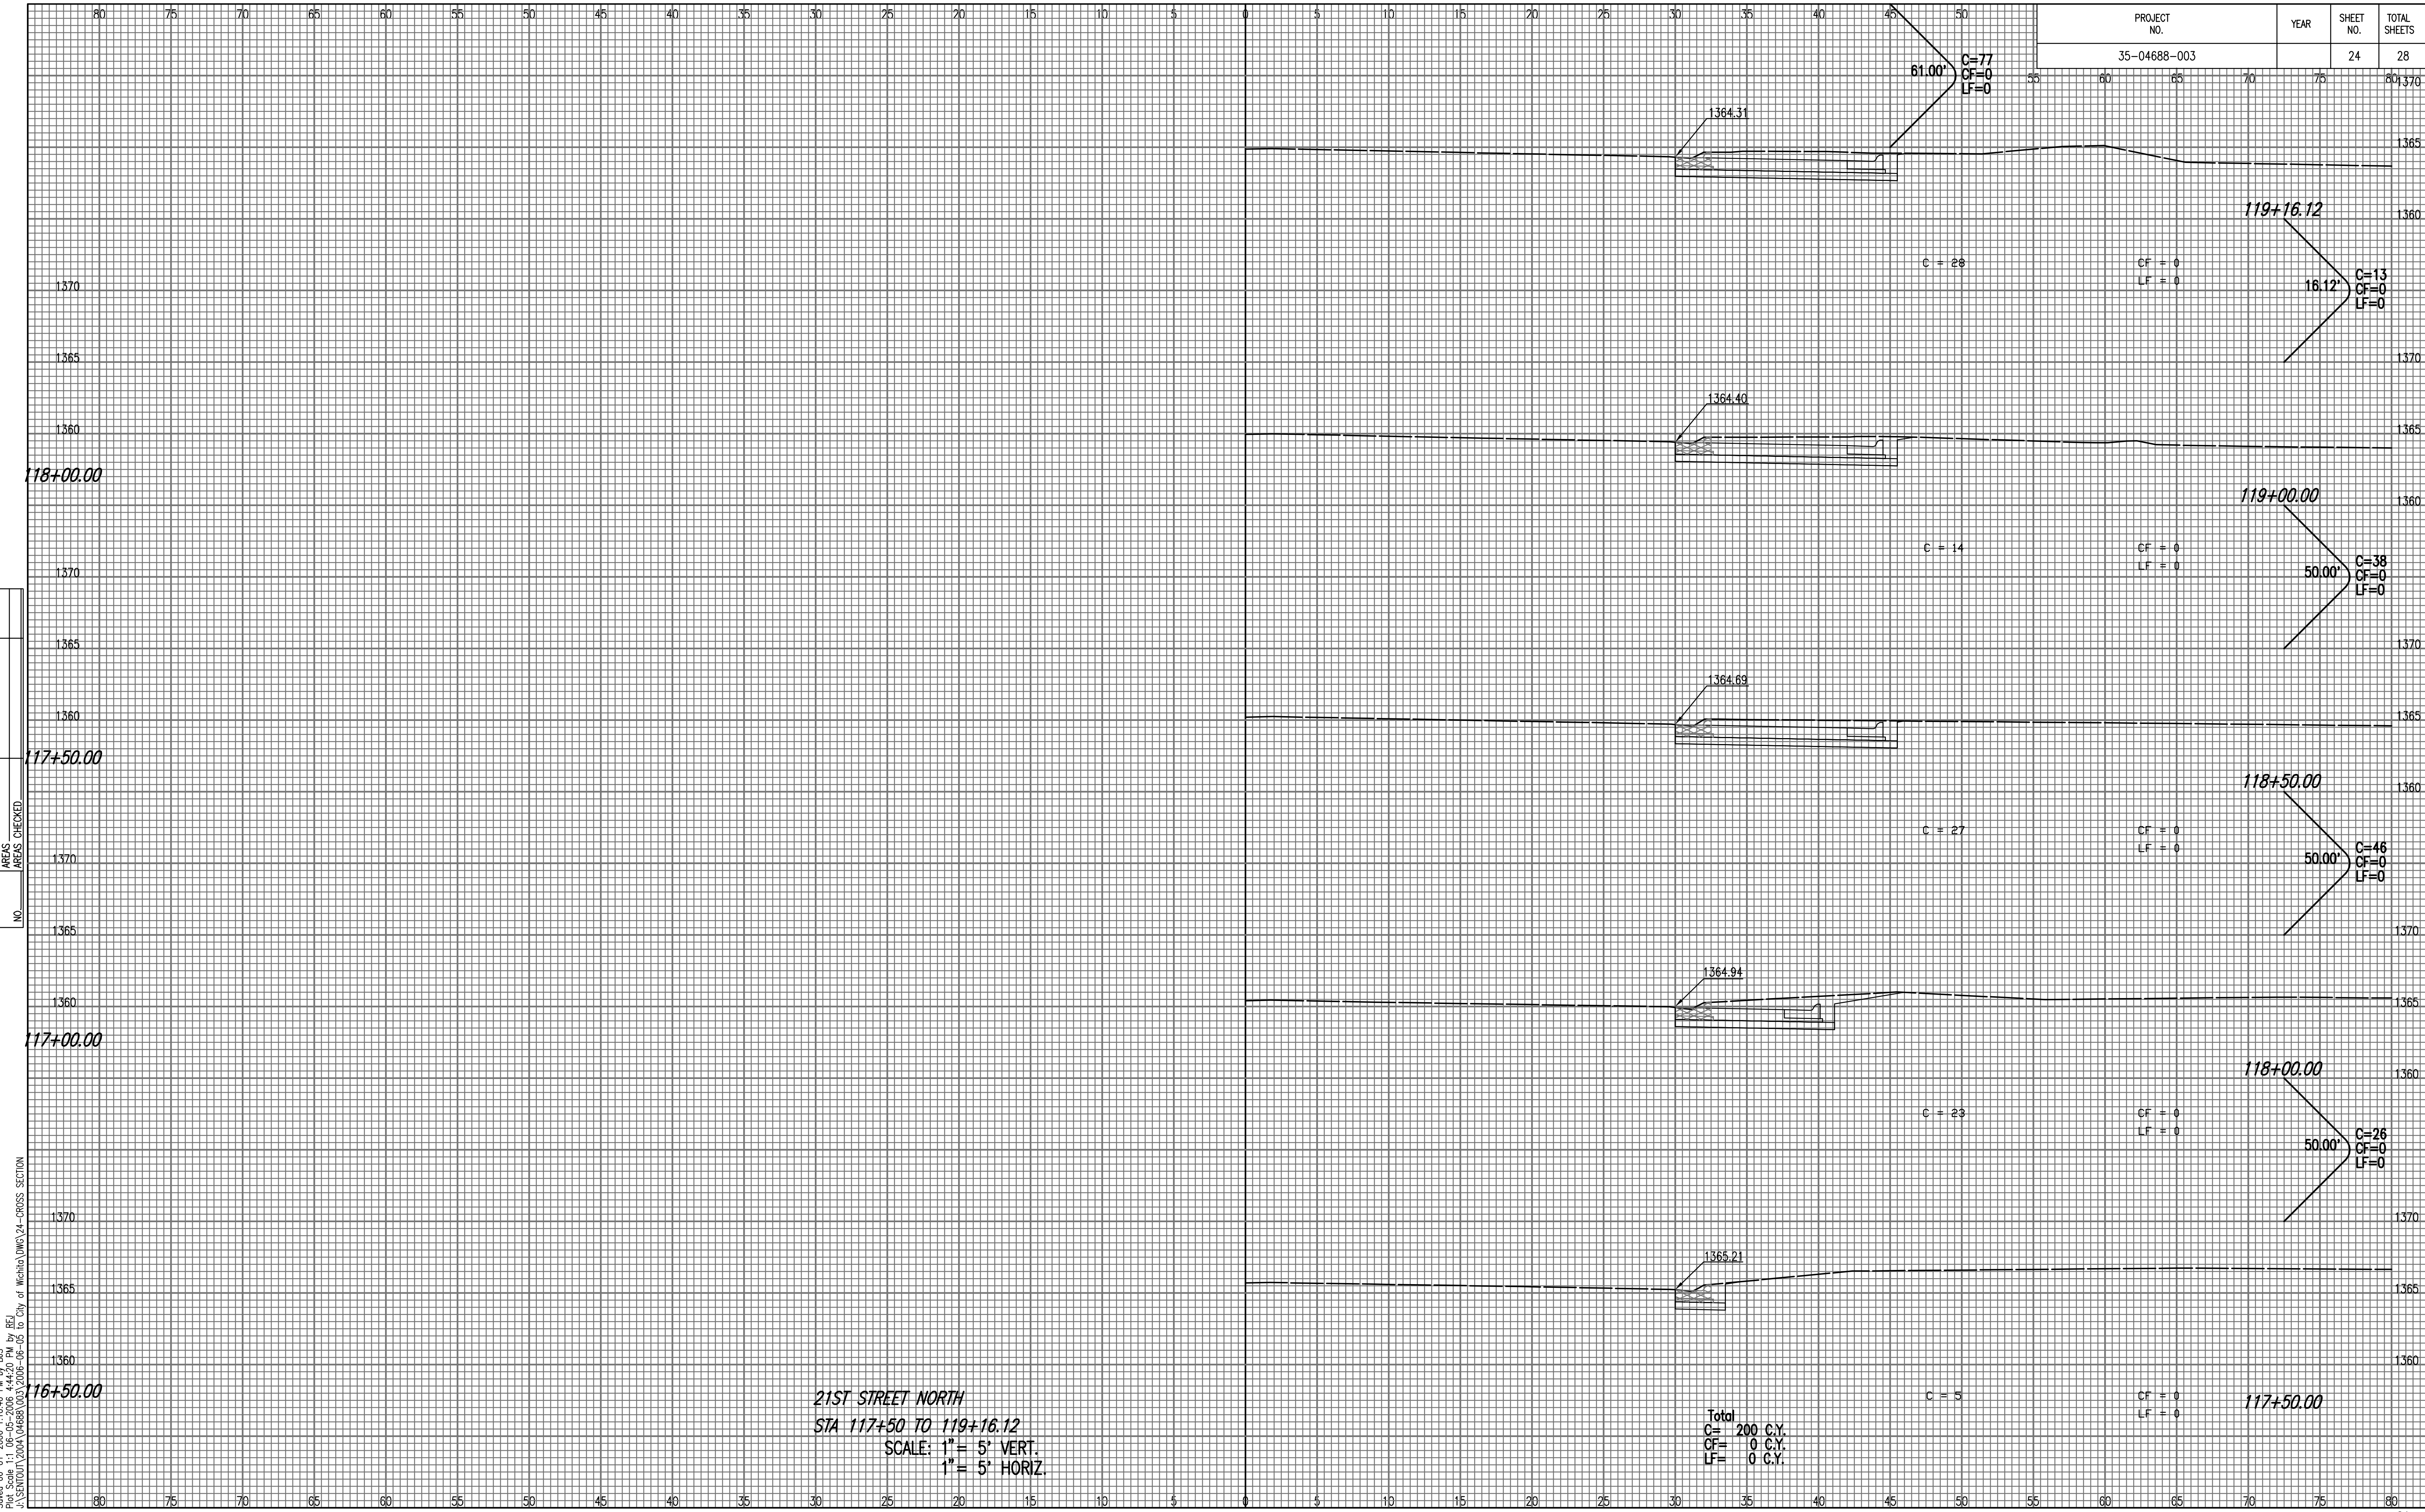

21ST STREET NORTH  
 STA 117+50 TO 119+16.12  
 SCALE: 1" = 5' VERT.  
 1" = 5' HORIZ.

Total  
 C= 200 C.Y.  
 CF= 0 C.Y.  
 LF= 0 C.Y.

Served 06-01-2006 1:04:40 PM by BJS  
 Plot Scale 1:1 06-05-2006 4:44:20 PM by REJ  
 J:\SENTOU\2004\04688\003\2006-06-05 to City of Wichita\DWG\24-CROSS SECTION