
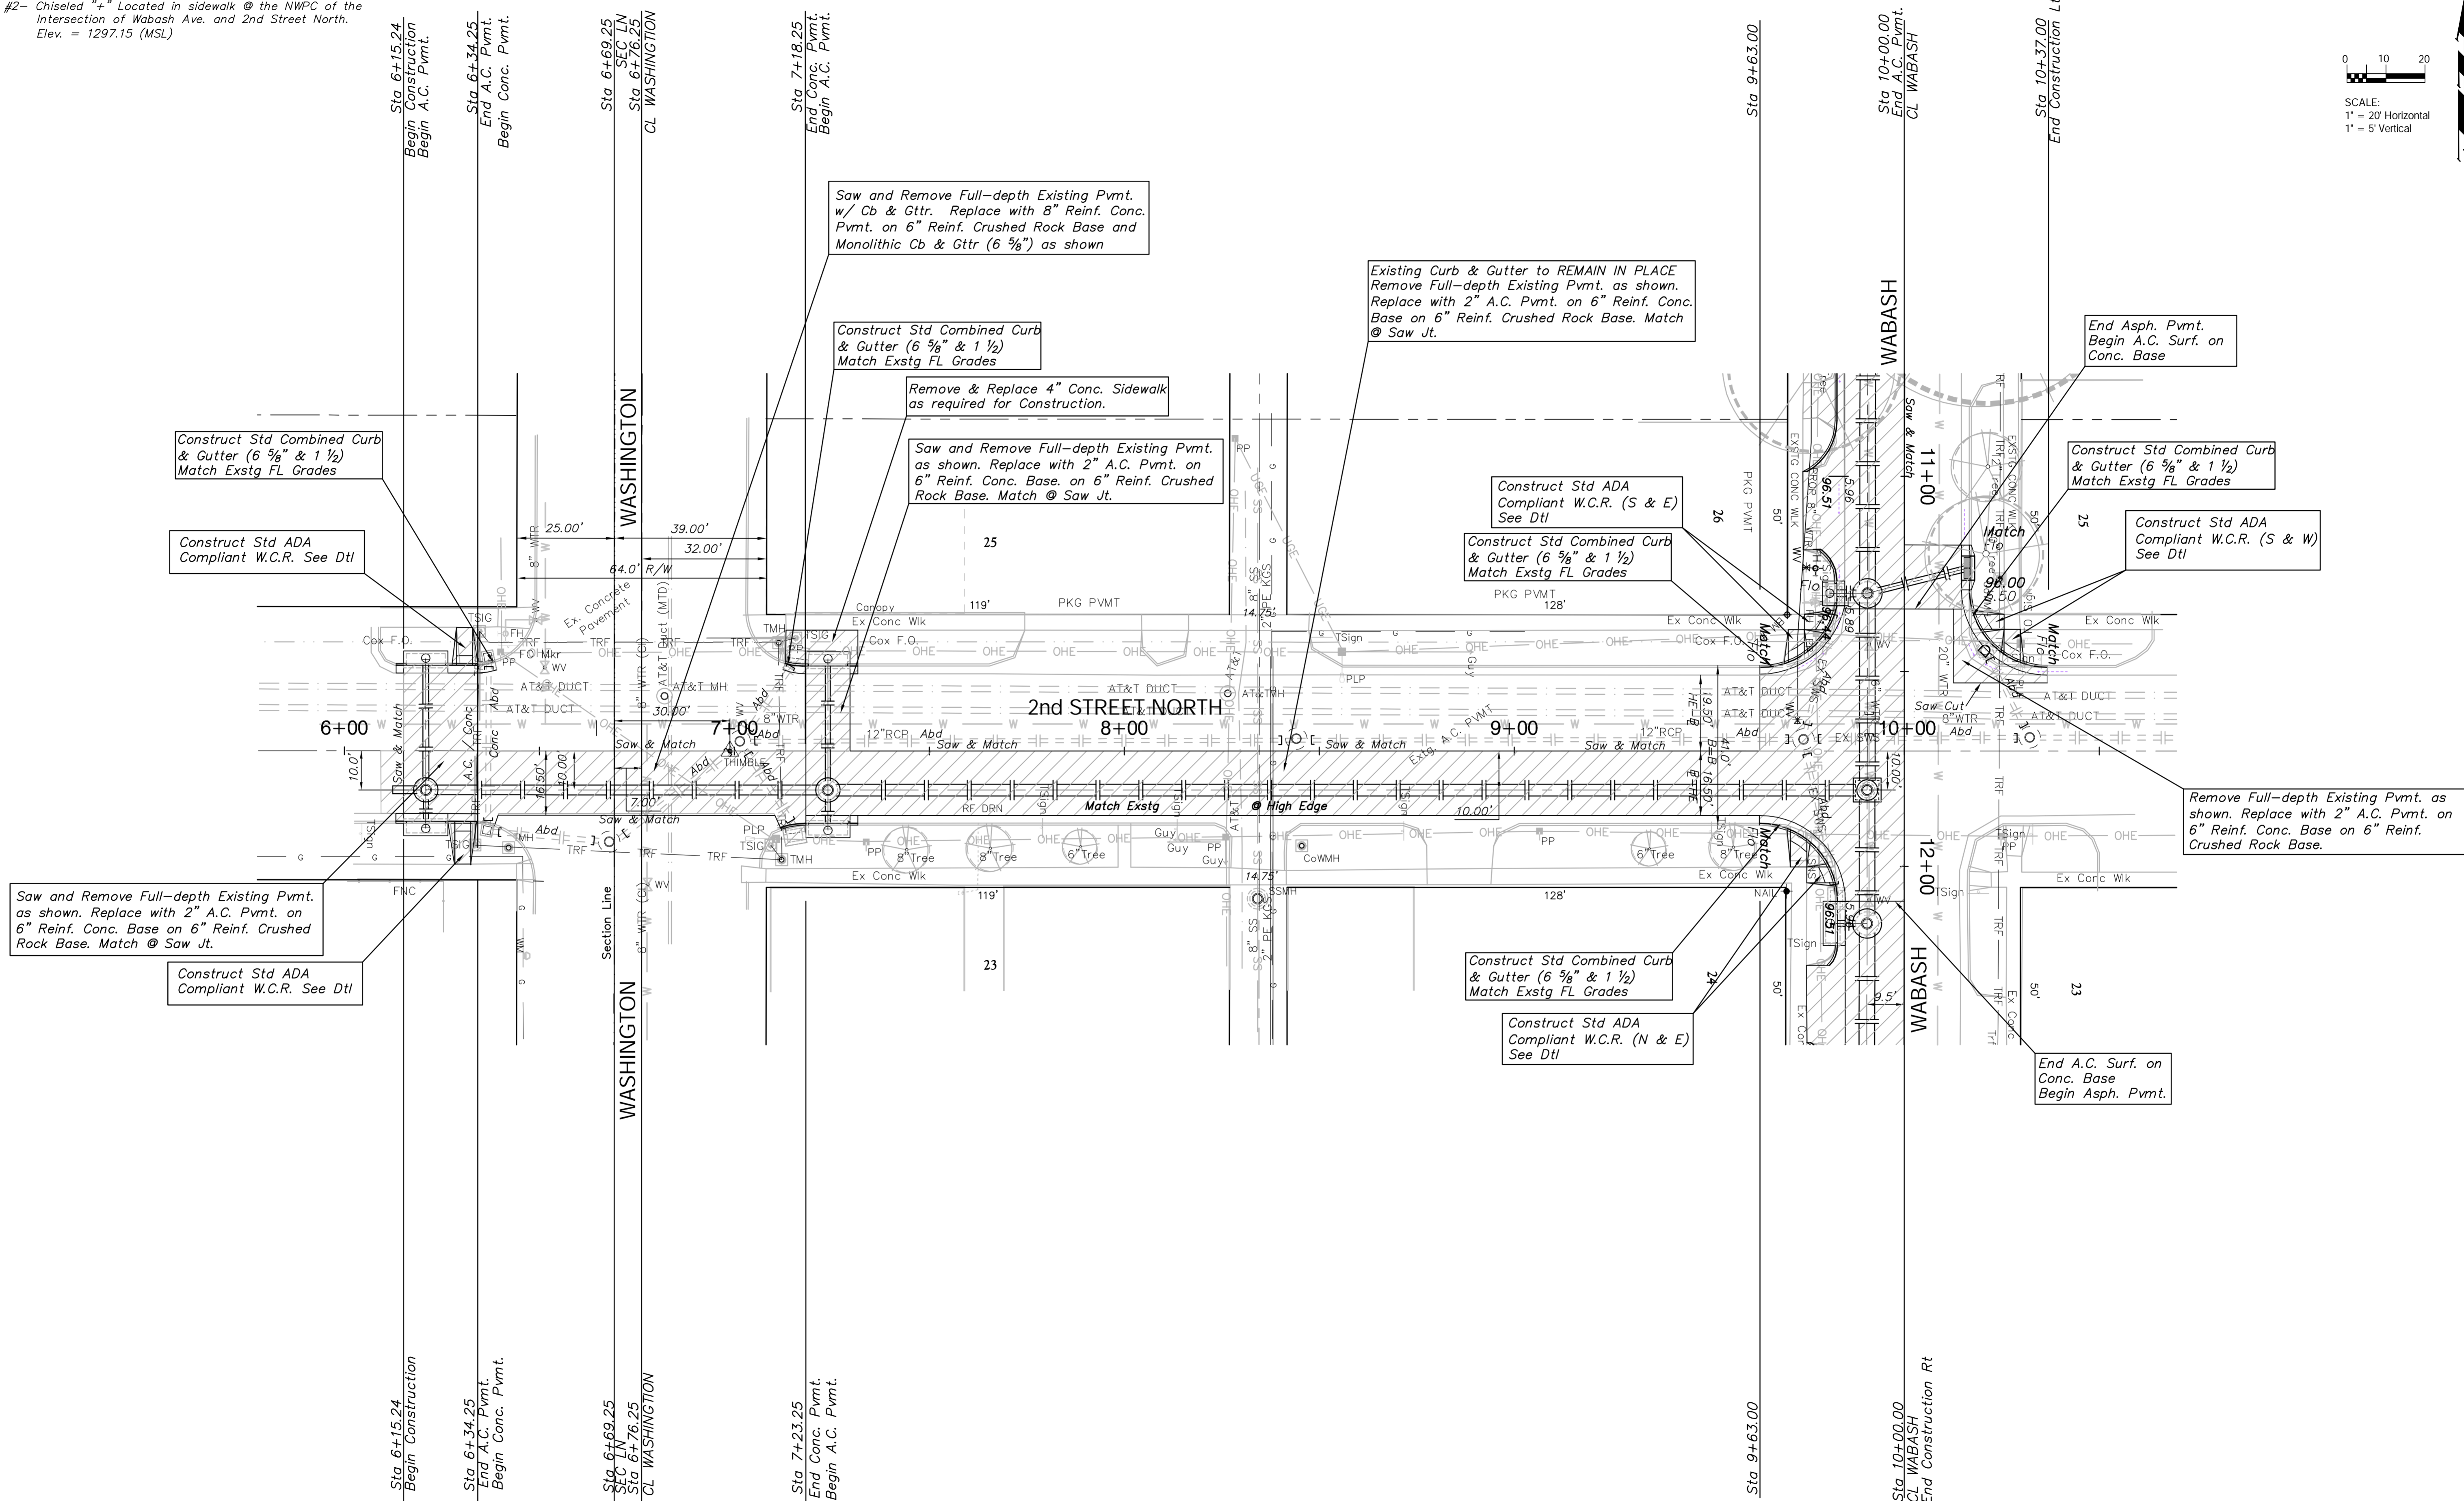


**Benchmarks**

BM #2- Chiseled "+" Located in sidewalk @ the NWPC of the Intersection of Wabash Ave. and 2nd Street North. Elev. = 1297.15 (MSL)

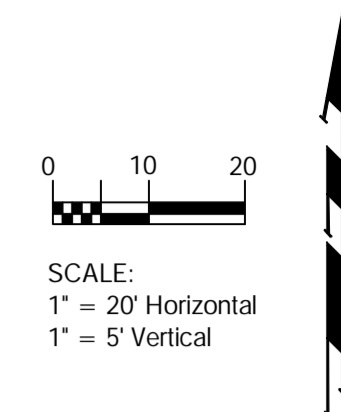

Drawing File: E:\eng\Old Town Drainage Ph 2\Land\drg\oldtown base.dwg (Paw 07)

Design: KK  
Drawn: TCA  
Approved: JFB  
Scale: NOTED

Project No. 06-10-E682 CITY OF WICHITA, KANSAS

**2ND STREET NORTH PAVING**

DOUGLAS AVENUE DRAINAGE OUTFALL PROJECT - PHASE 2

**Baughman Company, P.A.**  
315 Ellis St. Wichita, KS 67211 P 316-262-7271 F 316-262-0149  
ENGINEERING | SURVEYING | PLANNING | LANDSCAPE ARCHITECTURE