



Survey By R. Riggs En. 1916
 Drawn By D. Cameron
 Checked By _____ Date _____

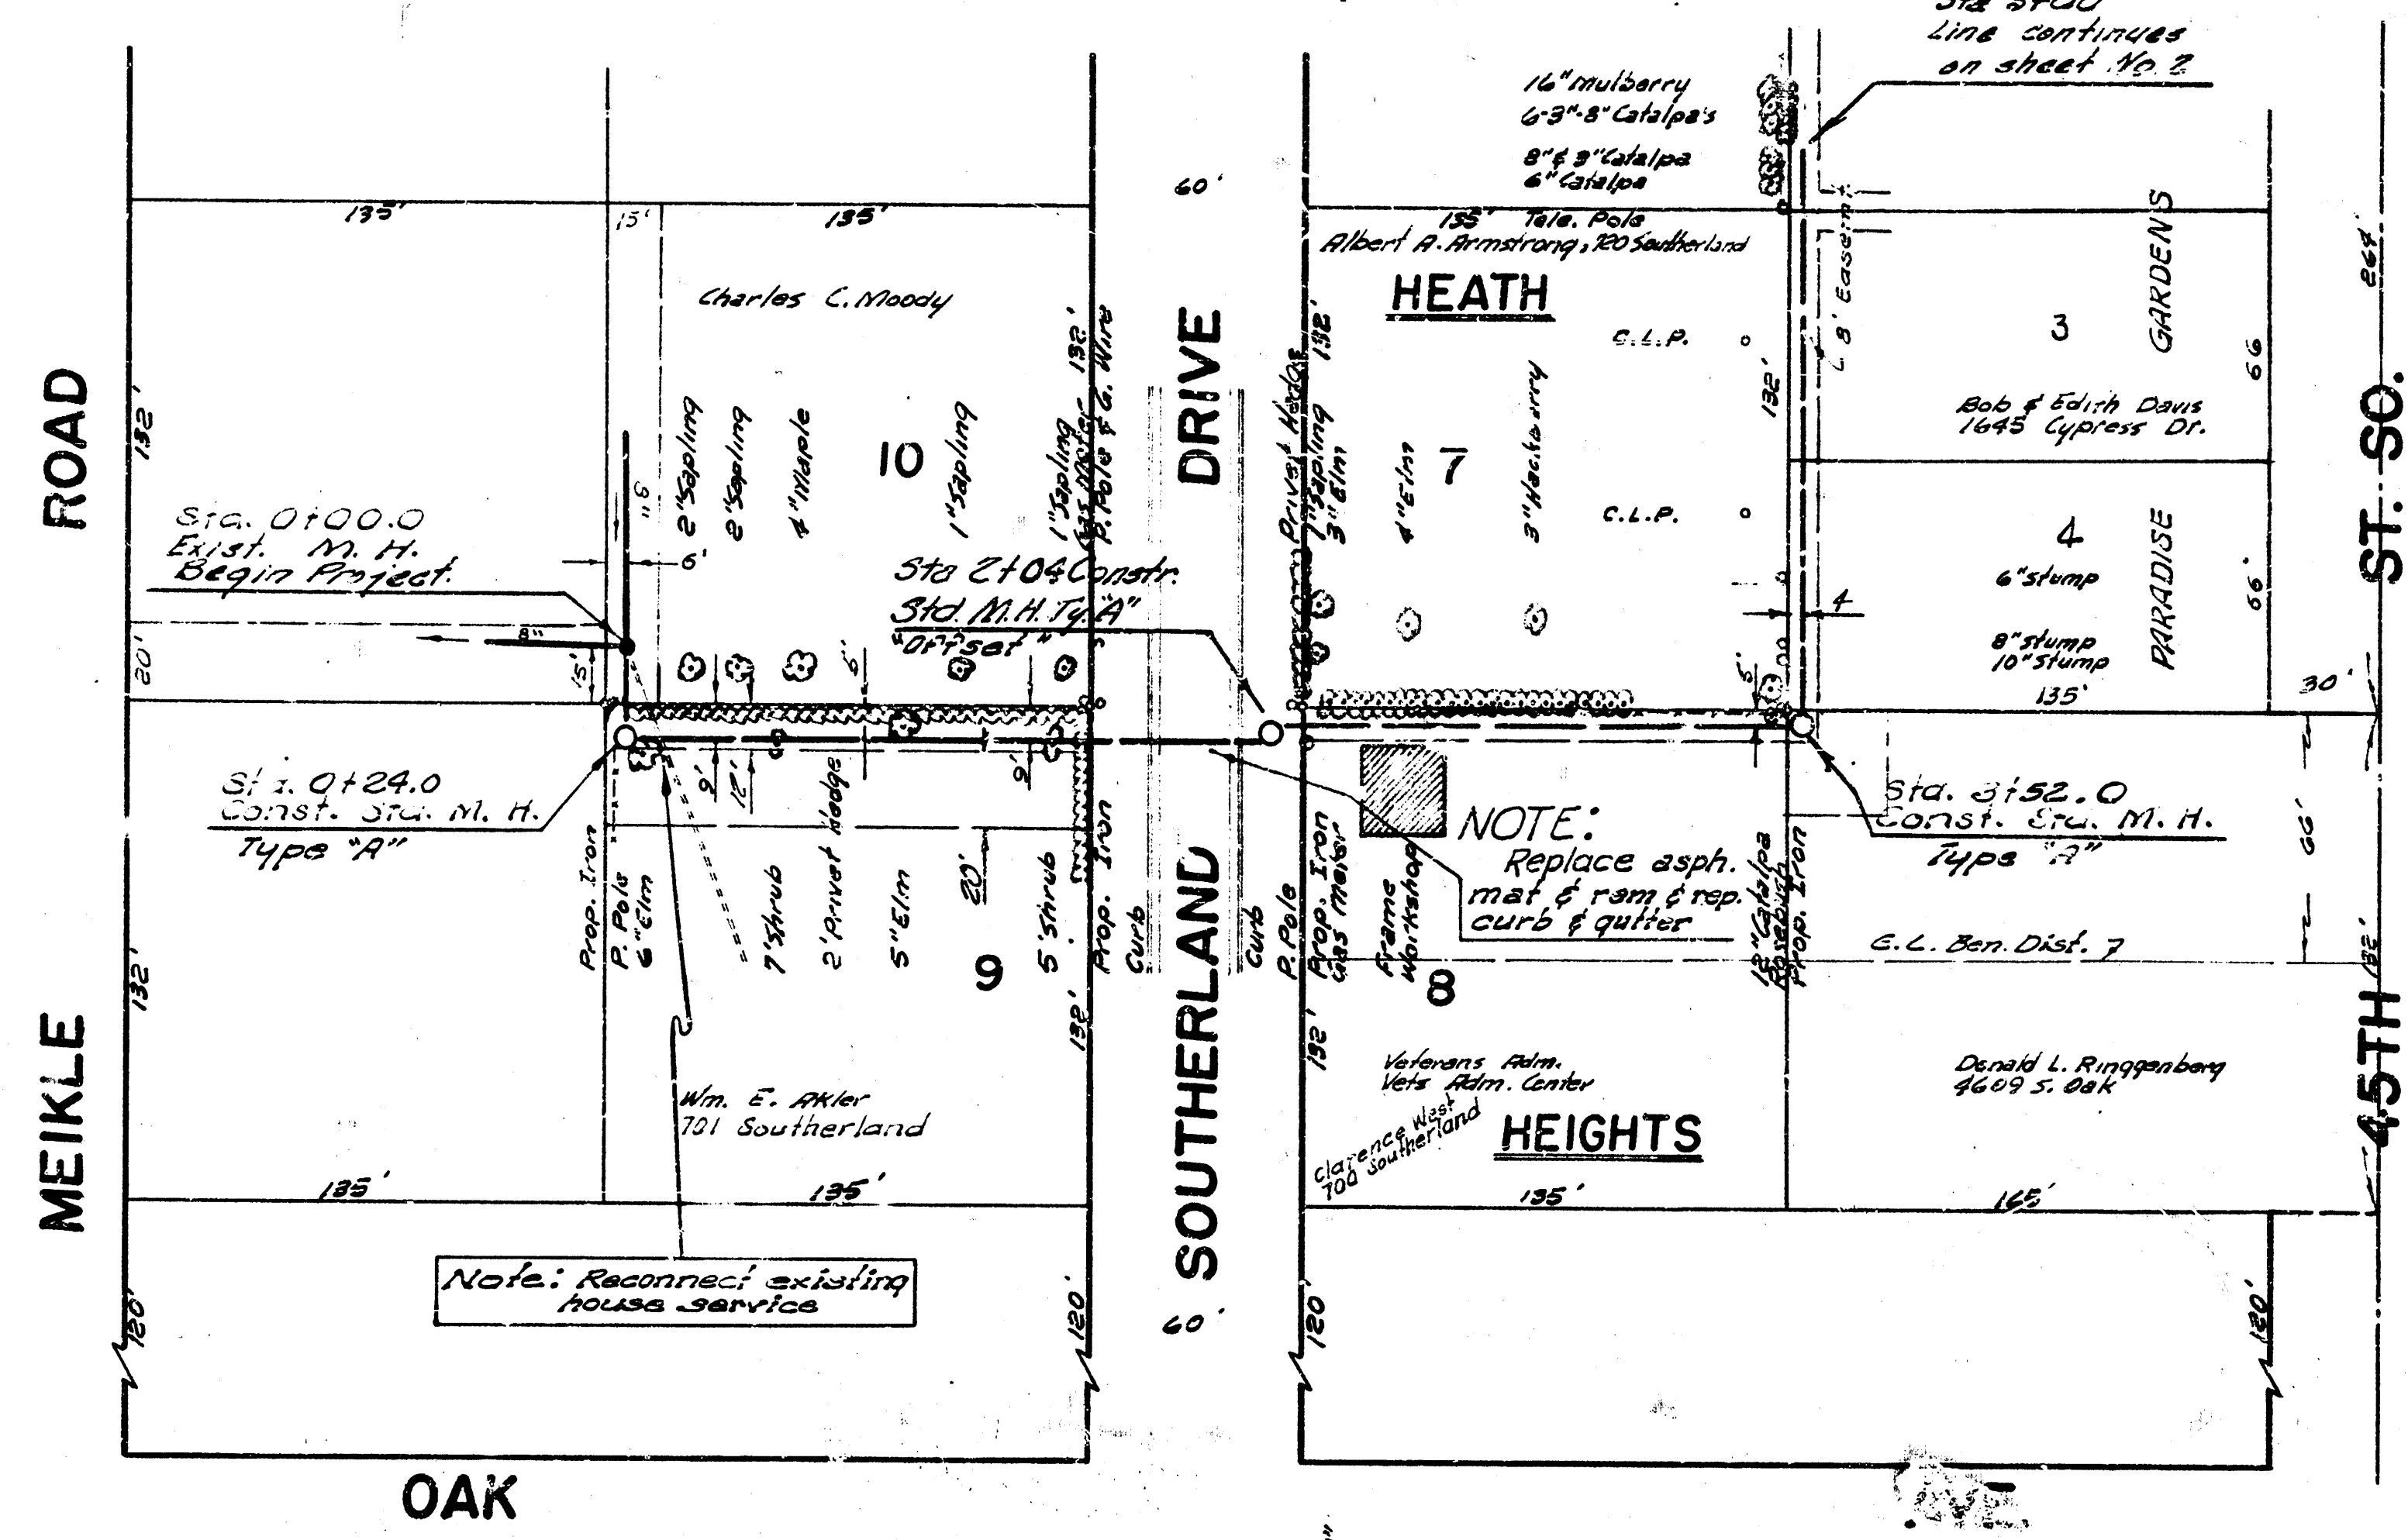

PLAN SCALE 1"=40'
 PROFILE SCALE 1"=4' VERT.
 1"=40' HOR.

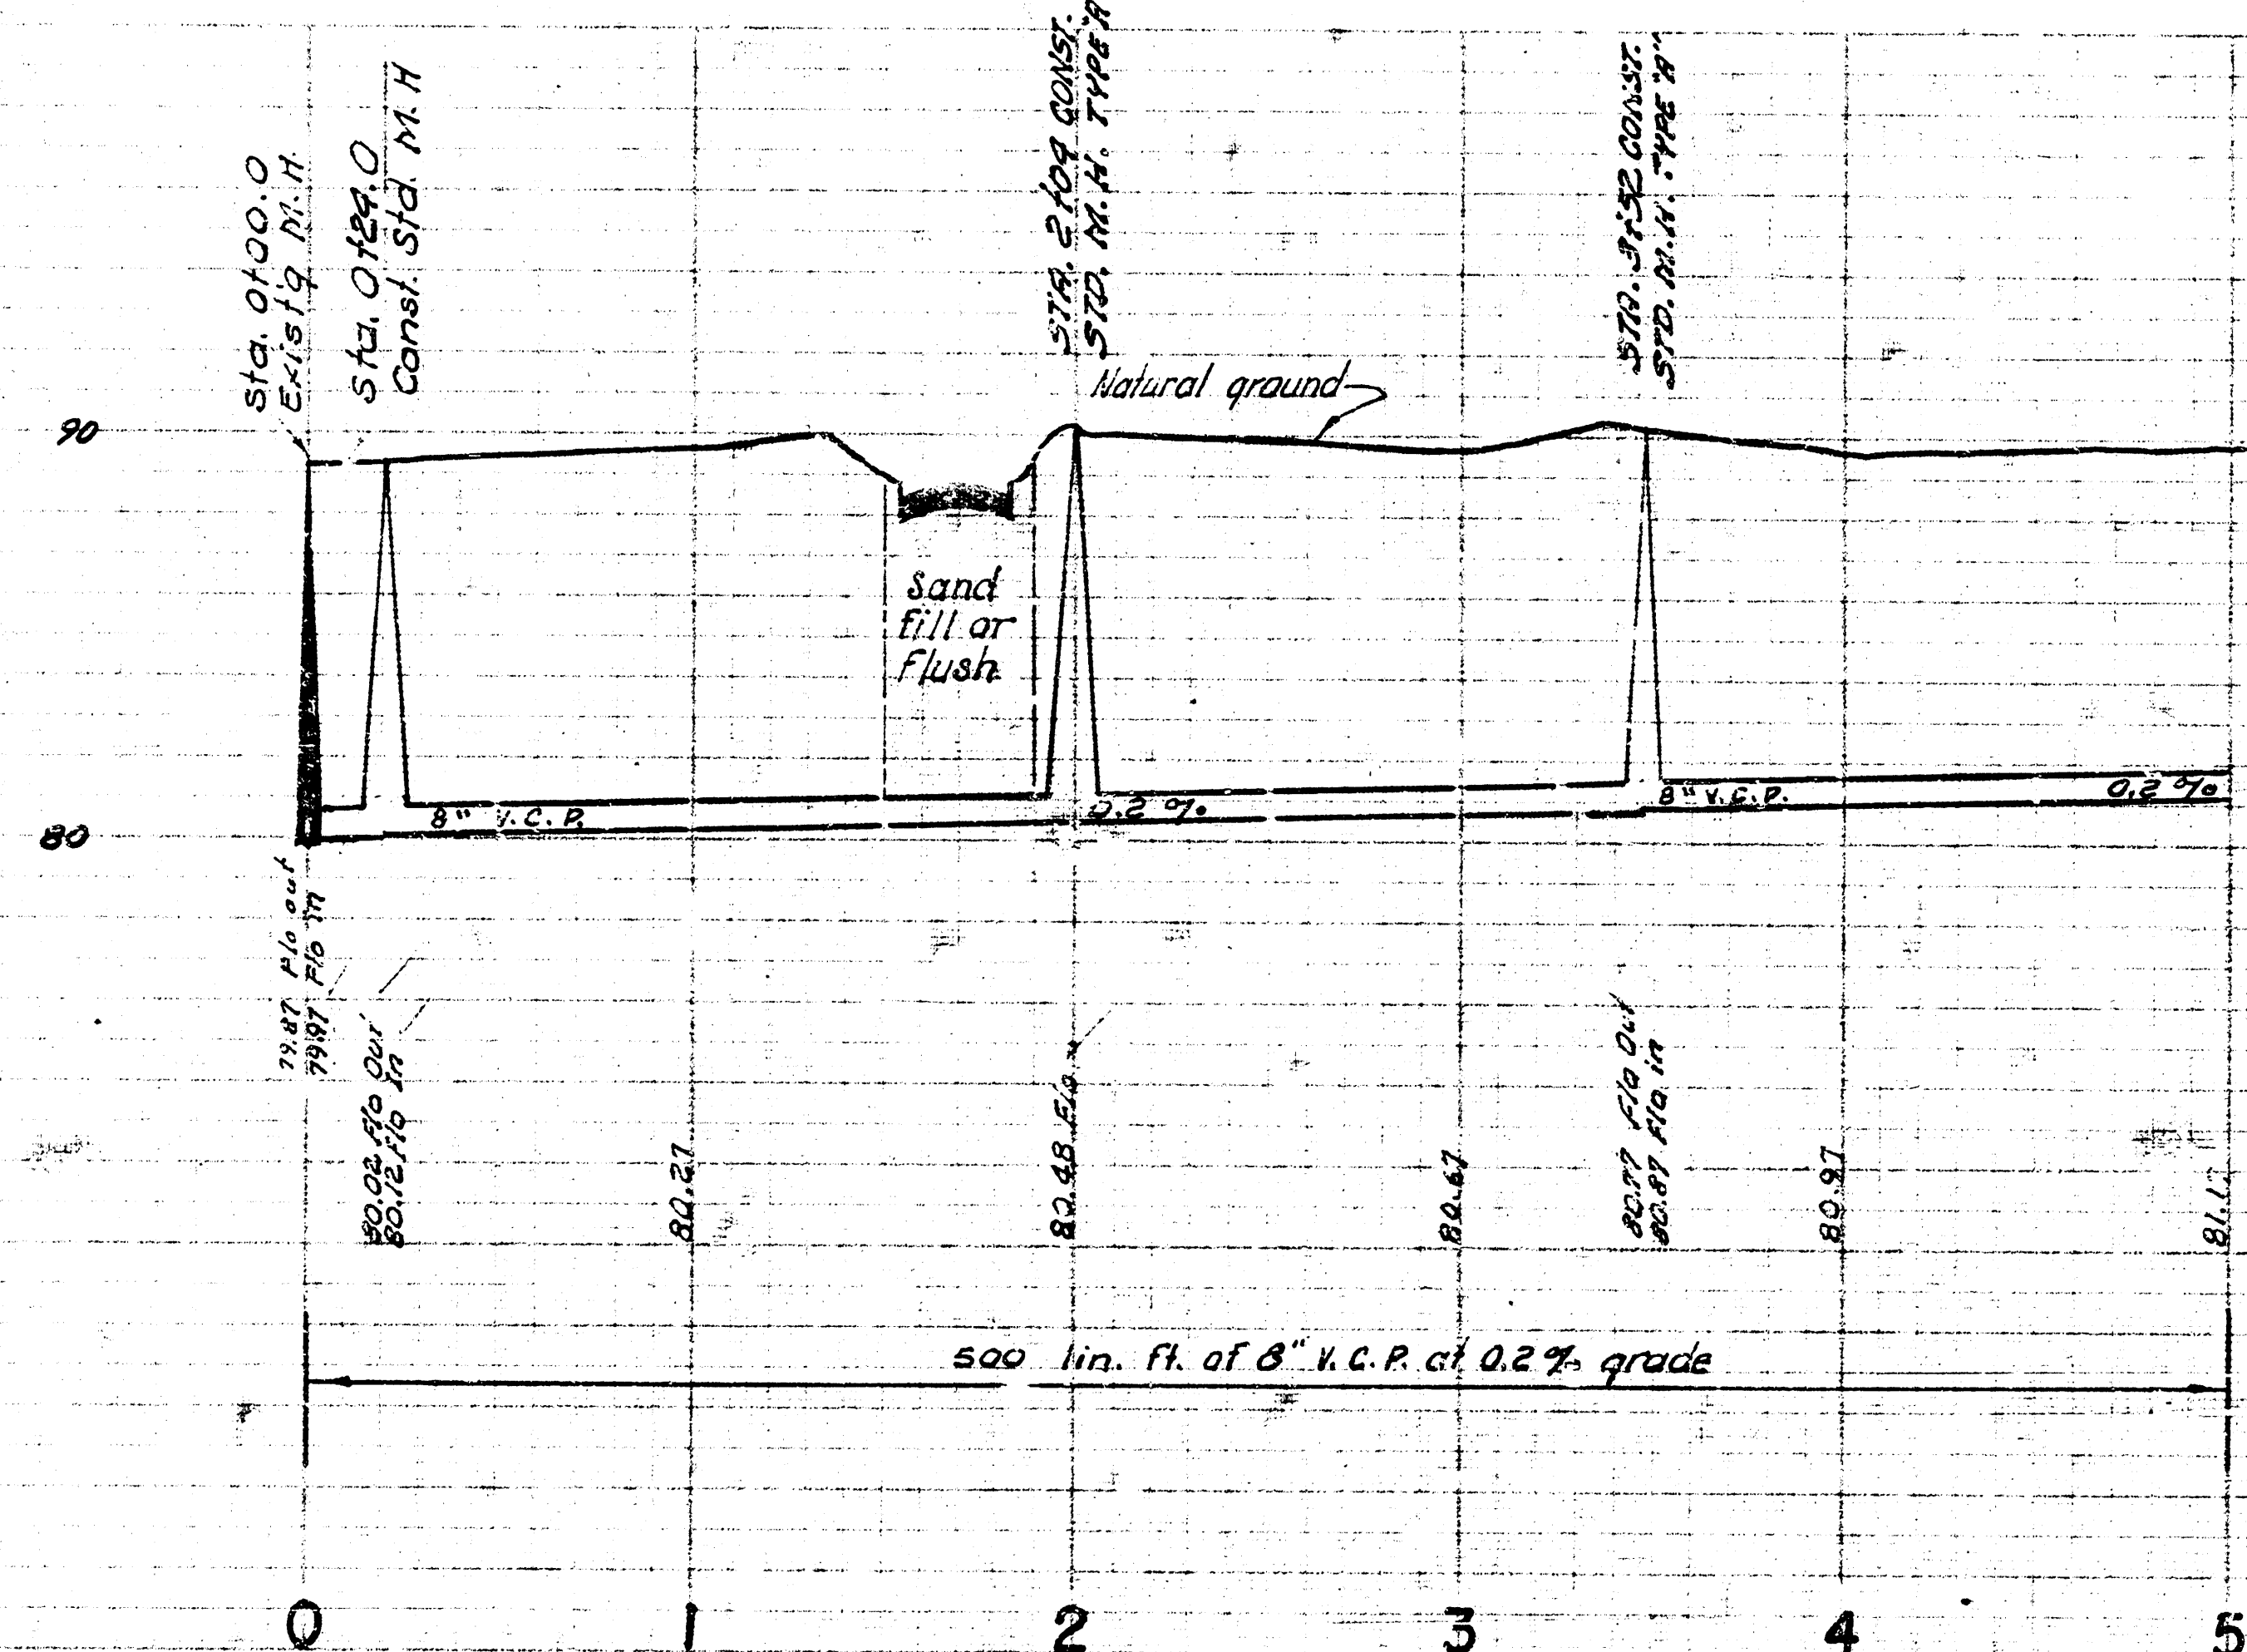

B.M. 90.76 R.R. SPK. S.S. P.P. 120' W. OF OAK ON S.S. SOUTHERLAND
 B.M. 89.36 N.W. COR. CONC. BASE LT. POLE APPROX. 75' SO. OF 45TH ST. SO. & W.S. SENECA



LAT. 3, GLENVILLE S.S.
 CITY OF WICHITA, KANSAS
 B.E. SMITH, CITY ENGINEER
 PROJ. NO. C23-102 DATE APRIL 1961

1/2

