




Hunter Ave. Lateral

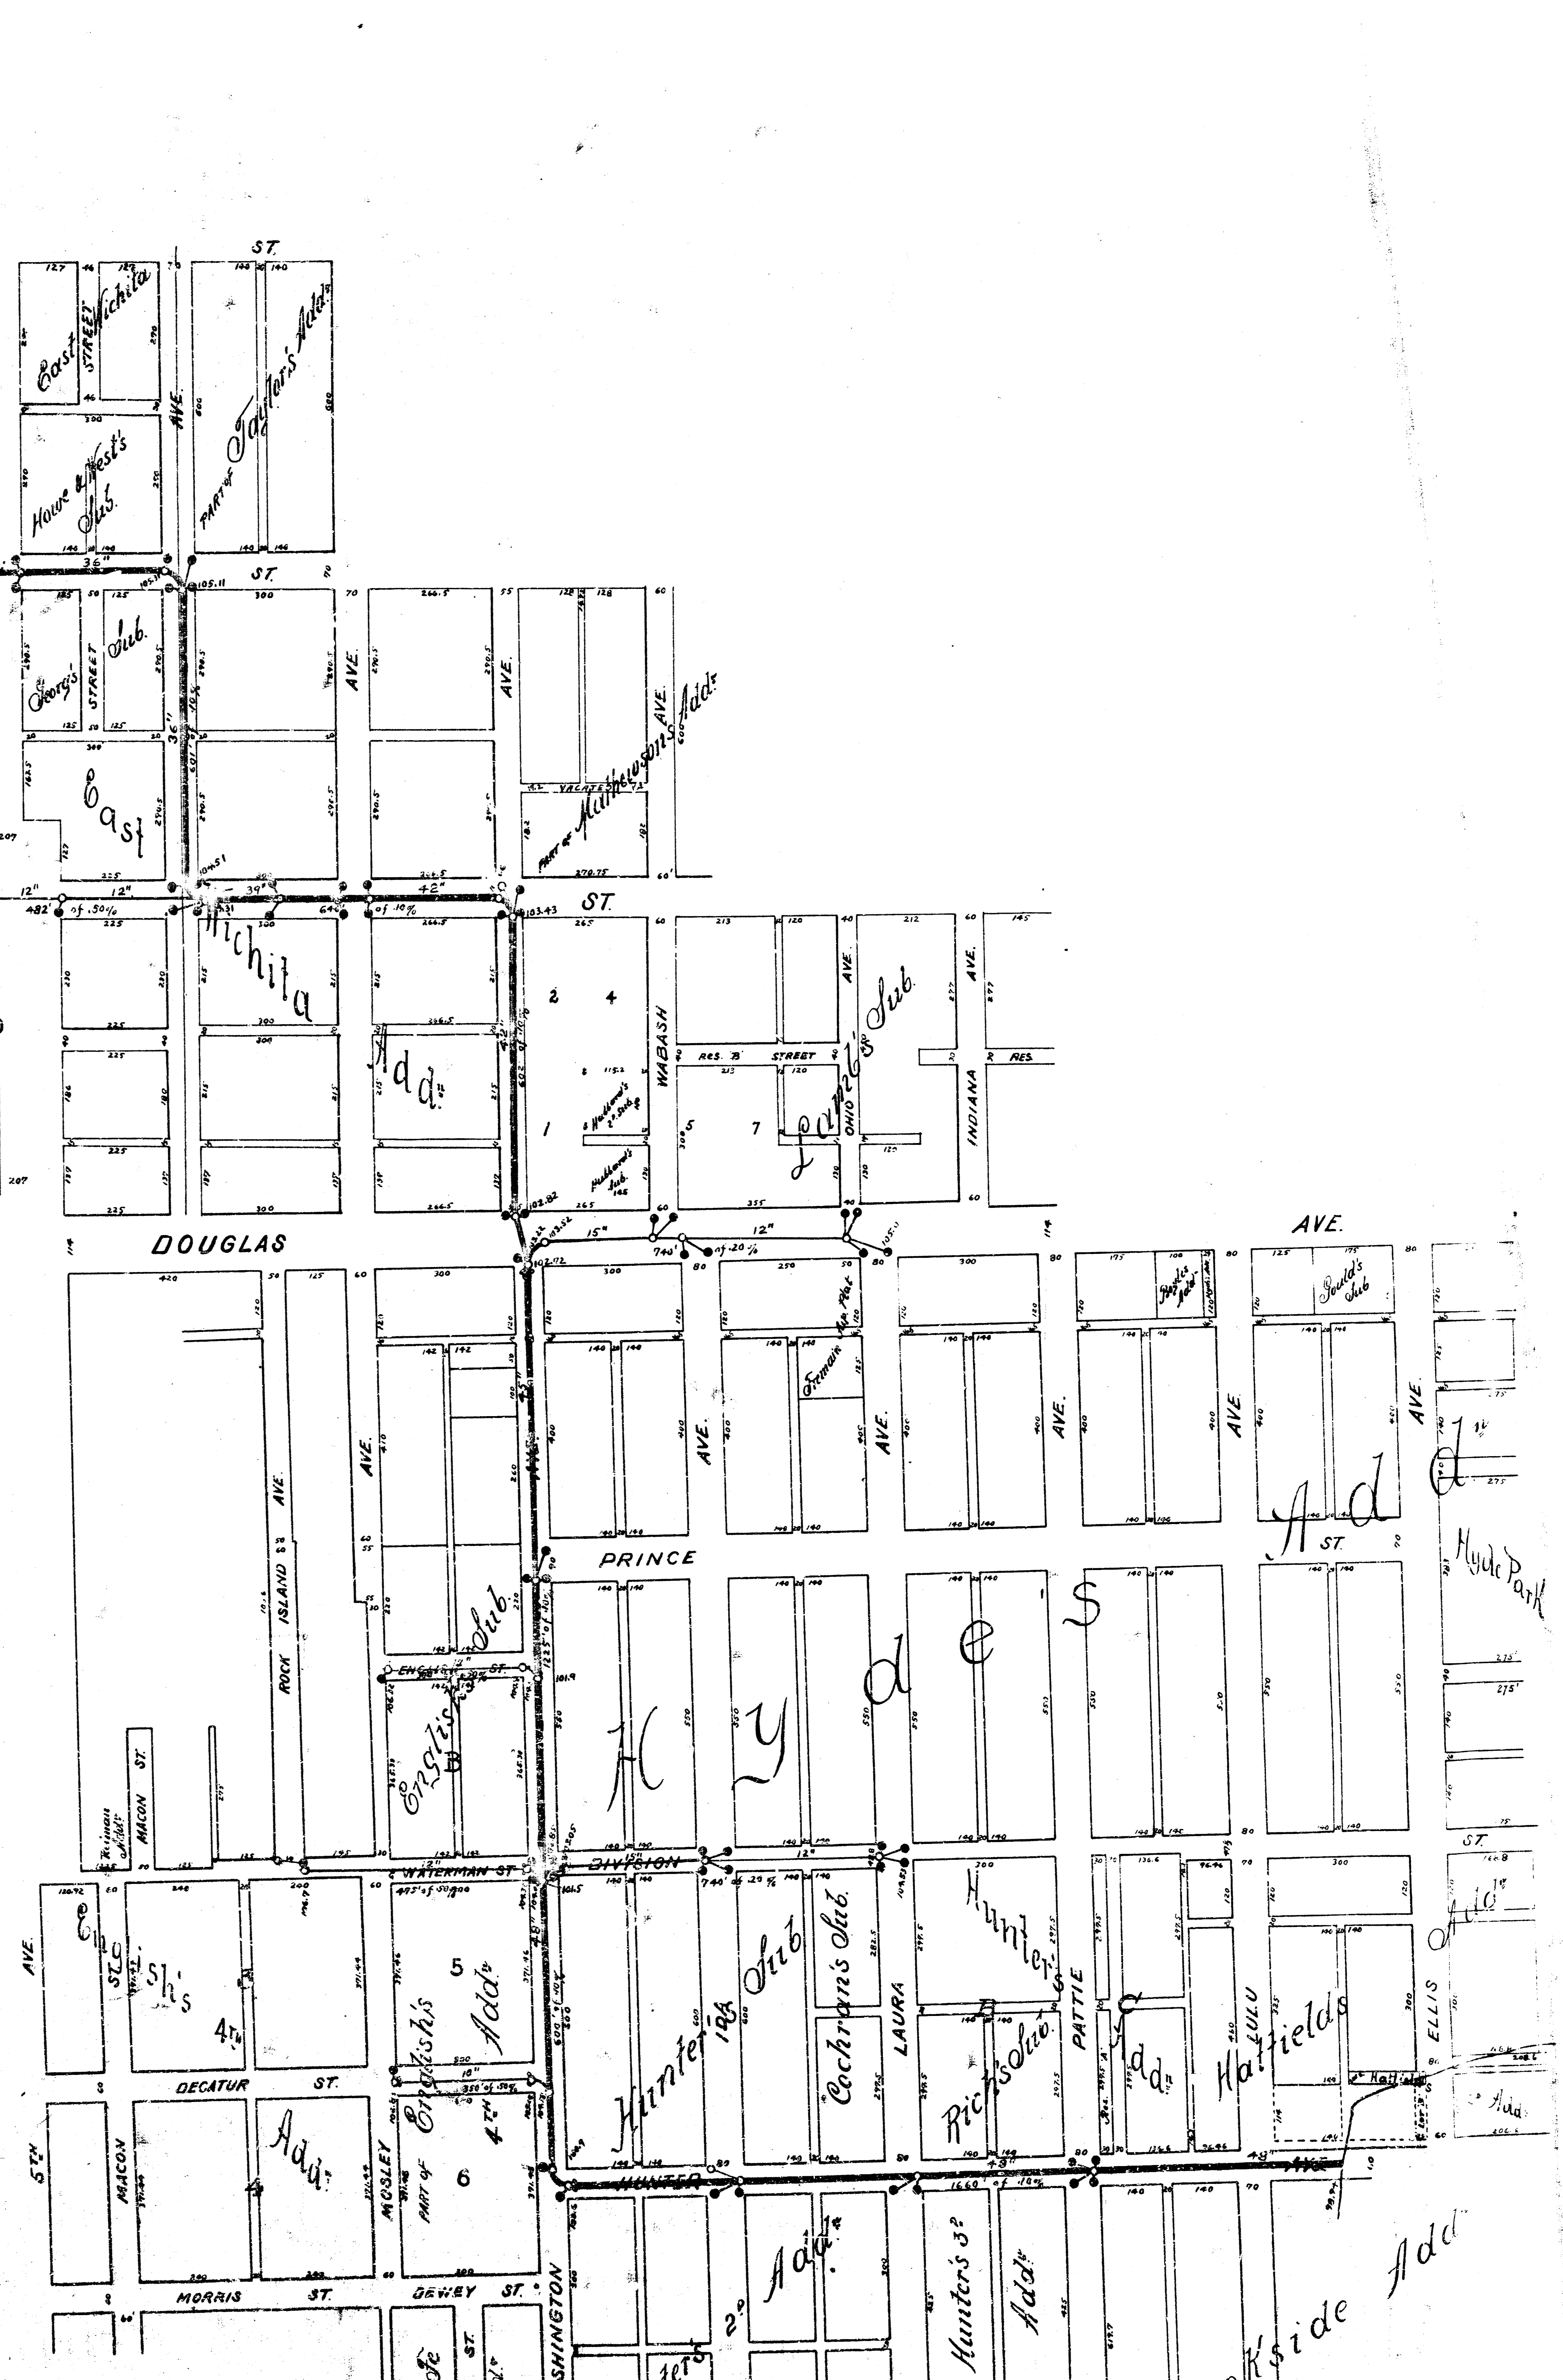

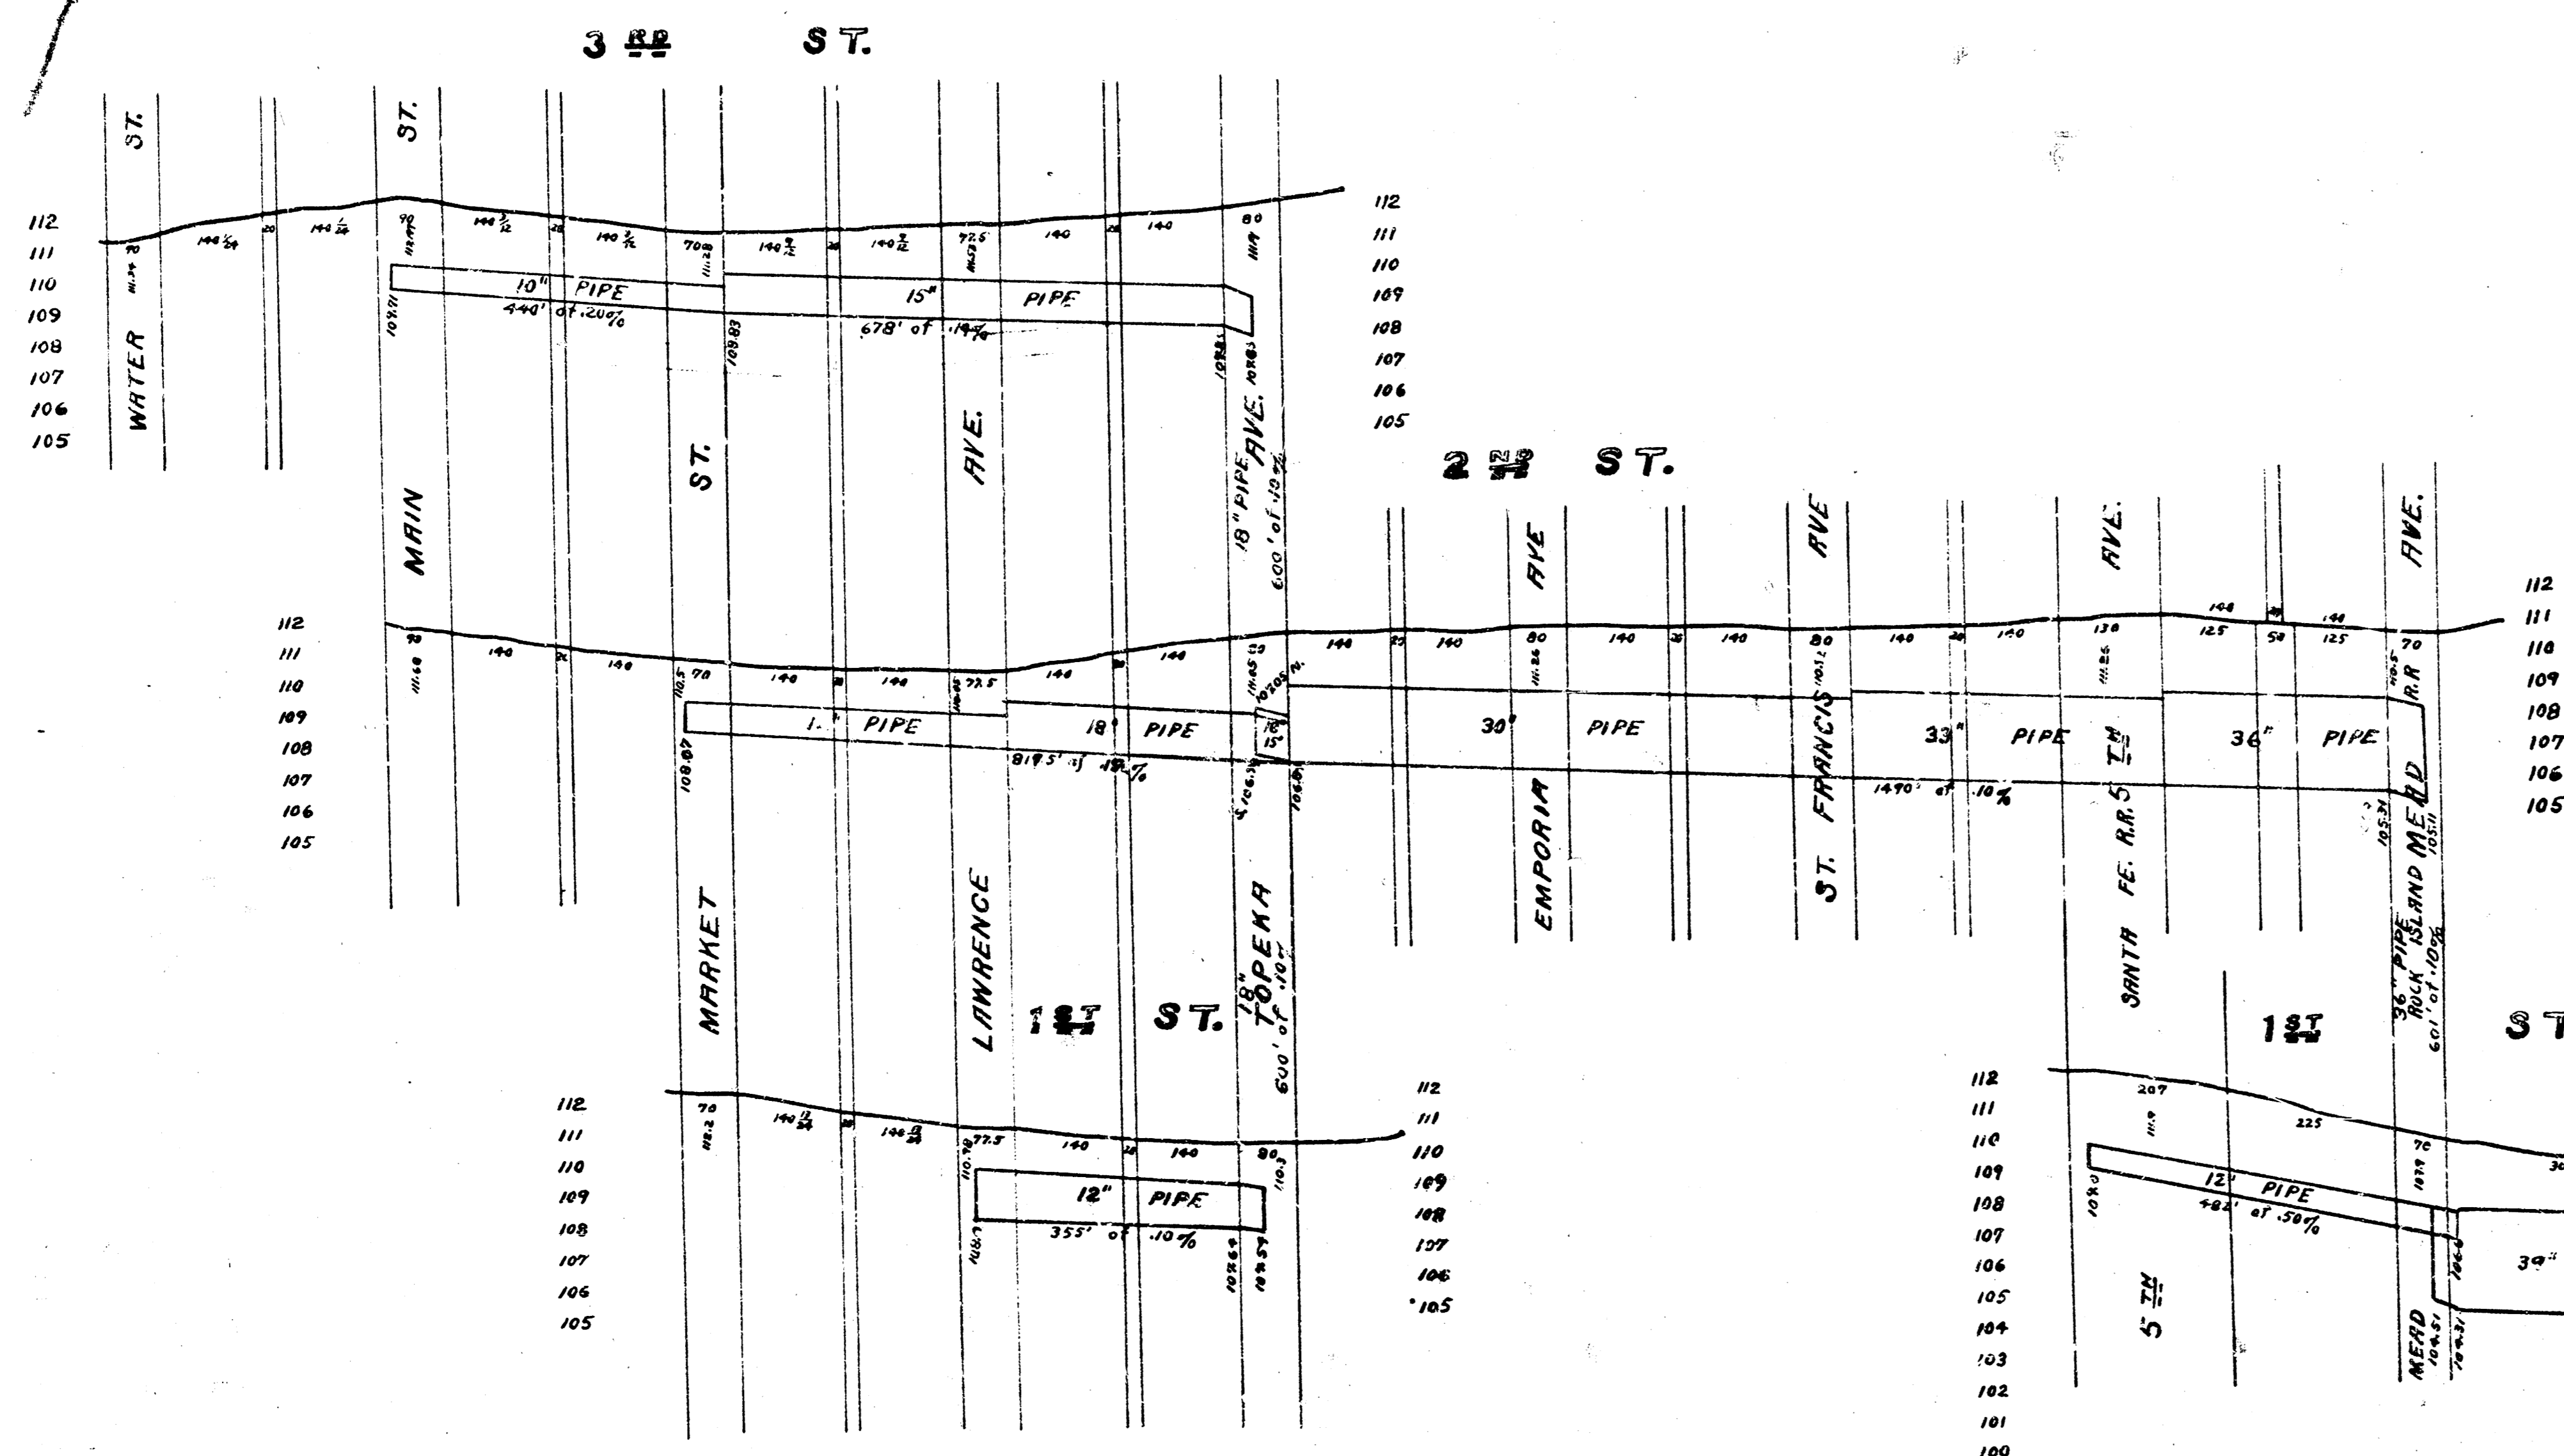

Hunter Ave. Lateral

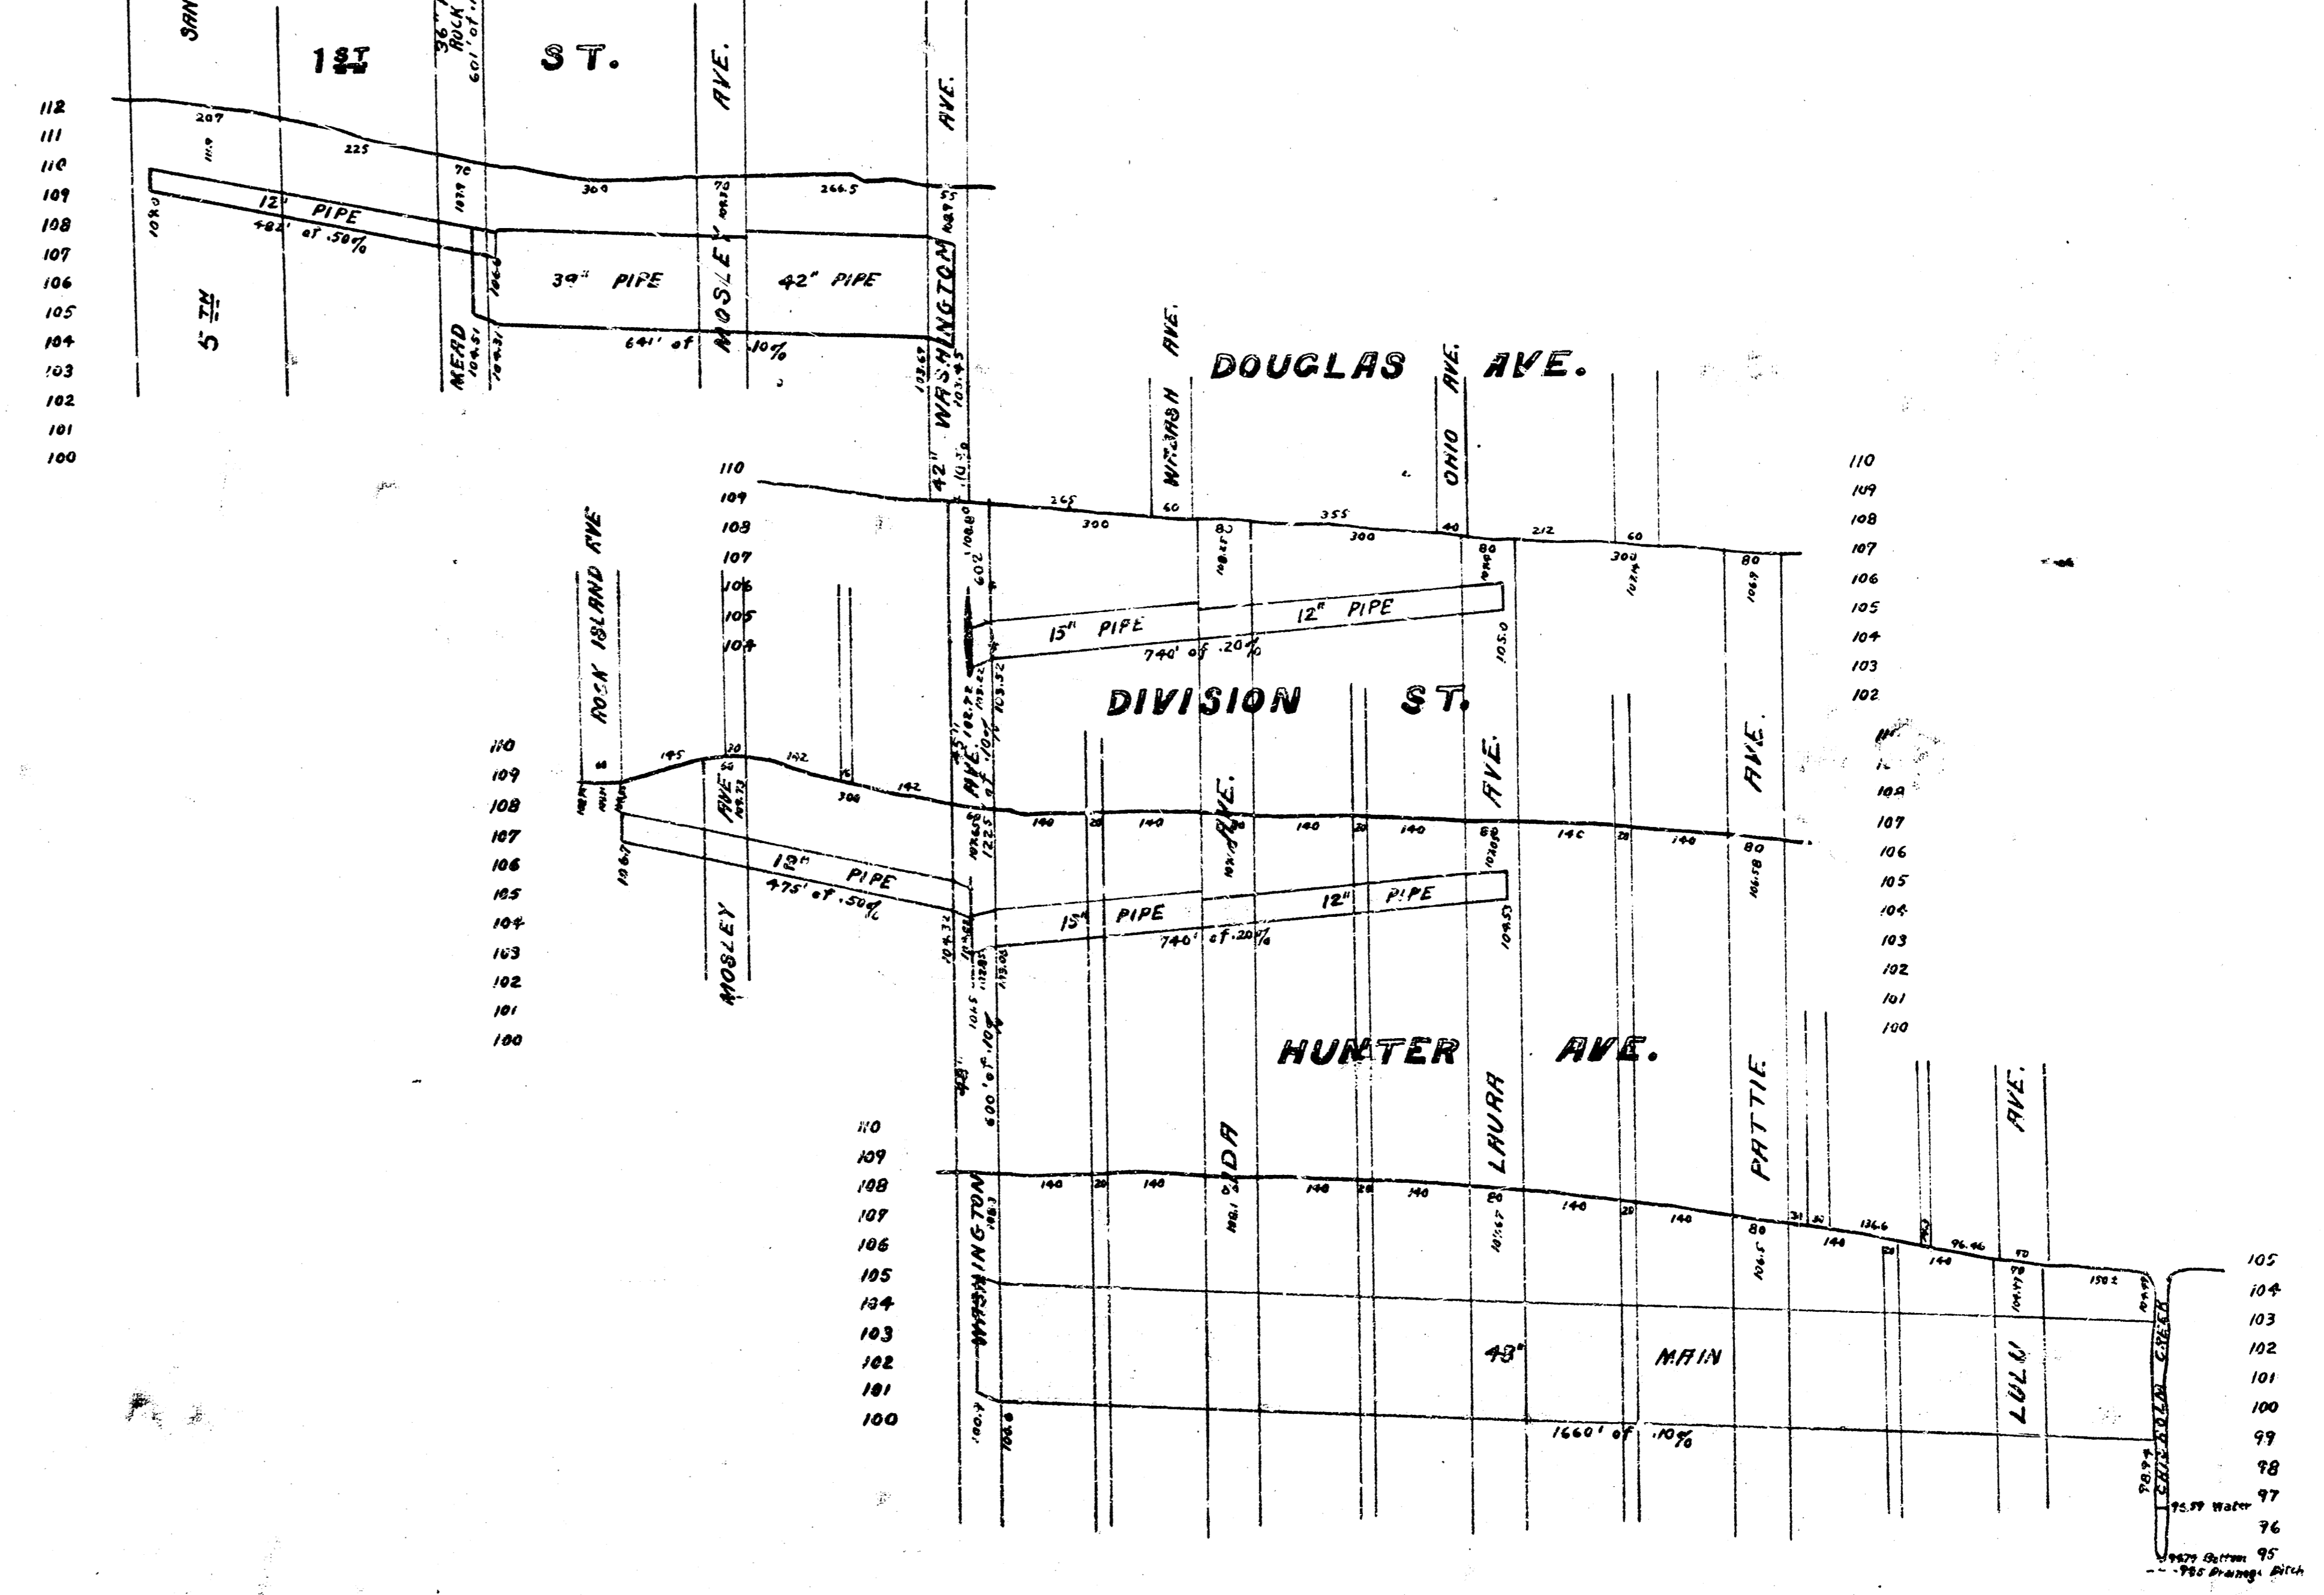

75.77 Water
76.77 Pump
77.77